
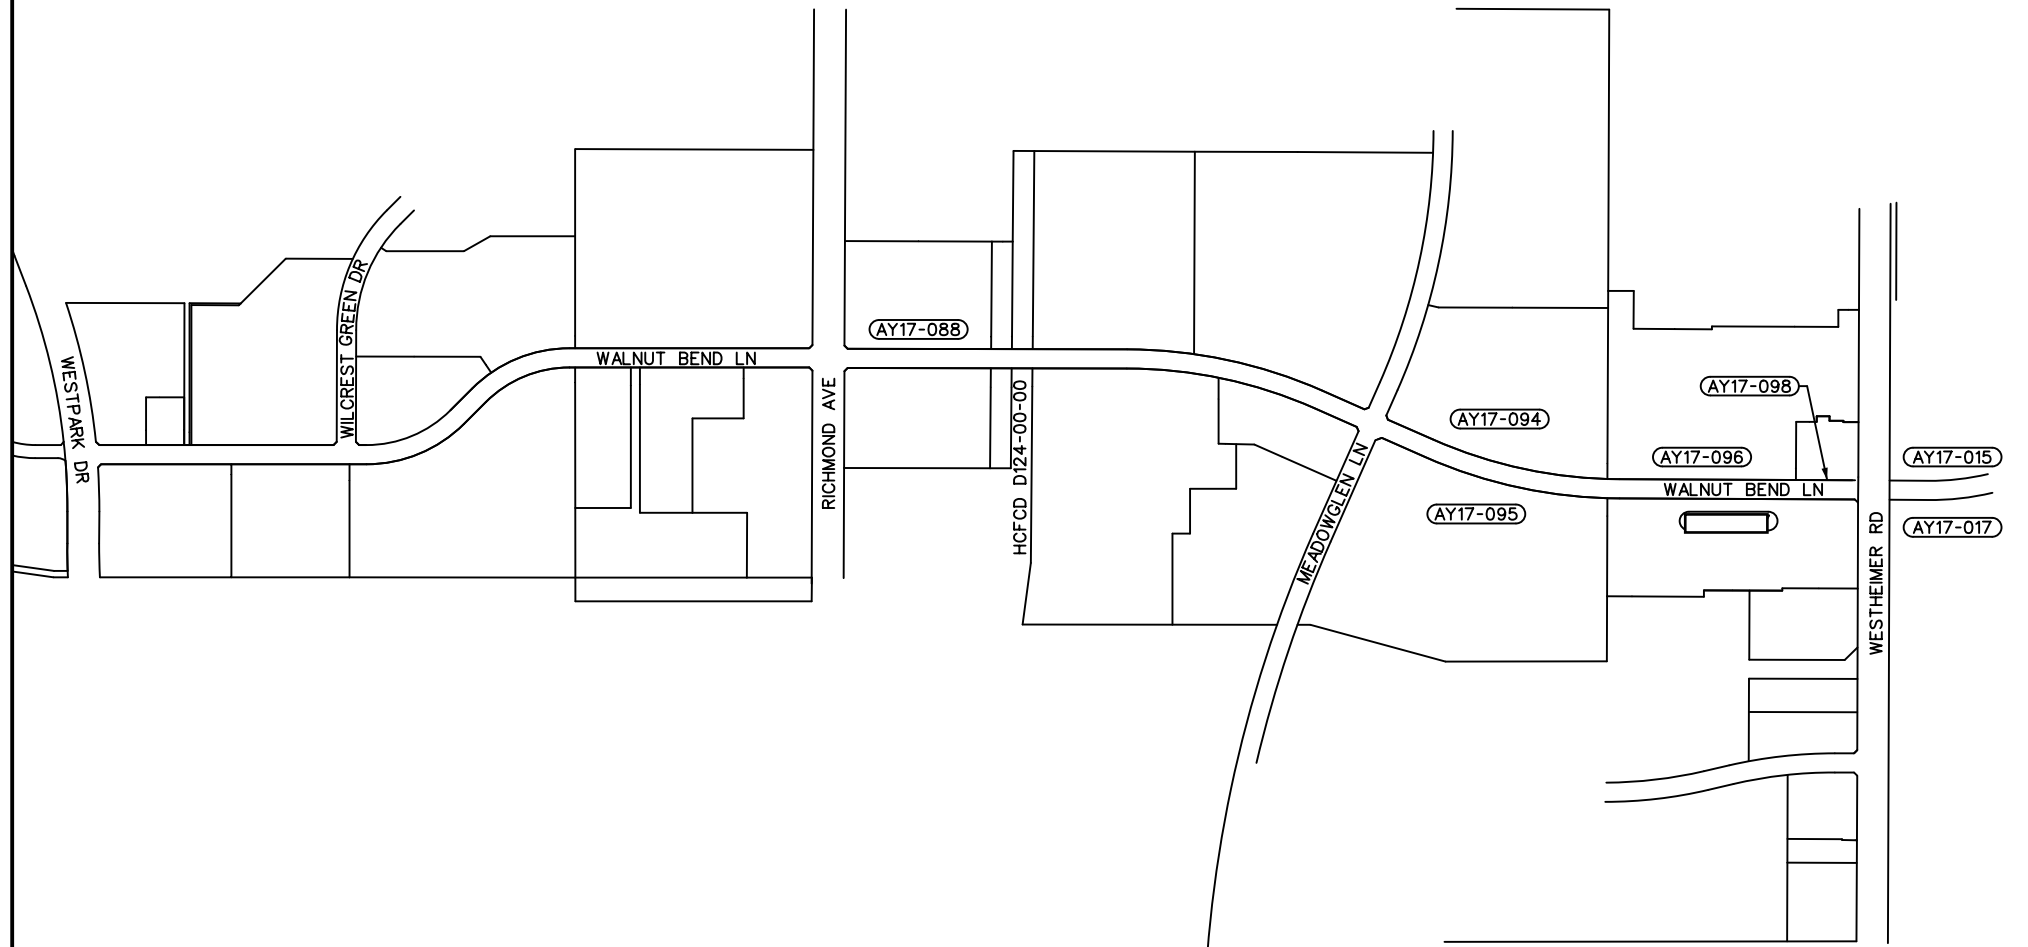


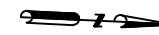

REV. NO.	DATE	DESCRIPTION	BY	
 Lockwood, Andrews & Newnam, Inc. A LEO A DALY COMPANY FIRM REGISTRATION NO. 2614				
 Texas Department of Transportation © 2018				
WALNUT BEND LN RECONSTRUCTION FROM WESTPARK DR TO WESTHEIMER RD				
DGN	FED. NO.	STATE	PROJECT NO.	HIGHWAY NO.
CHK	6	TEXAS	STP 2017 (407) MM	CS
DWG	DIST.	COUNTY	CONT. NO.	SECT. NO.
CHK	HOU	HARRIS	0912	72
DWG				363