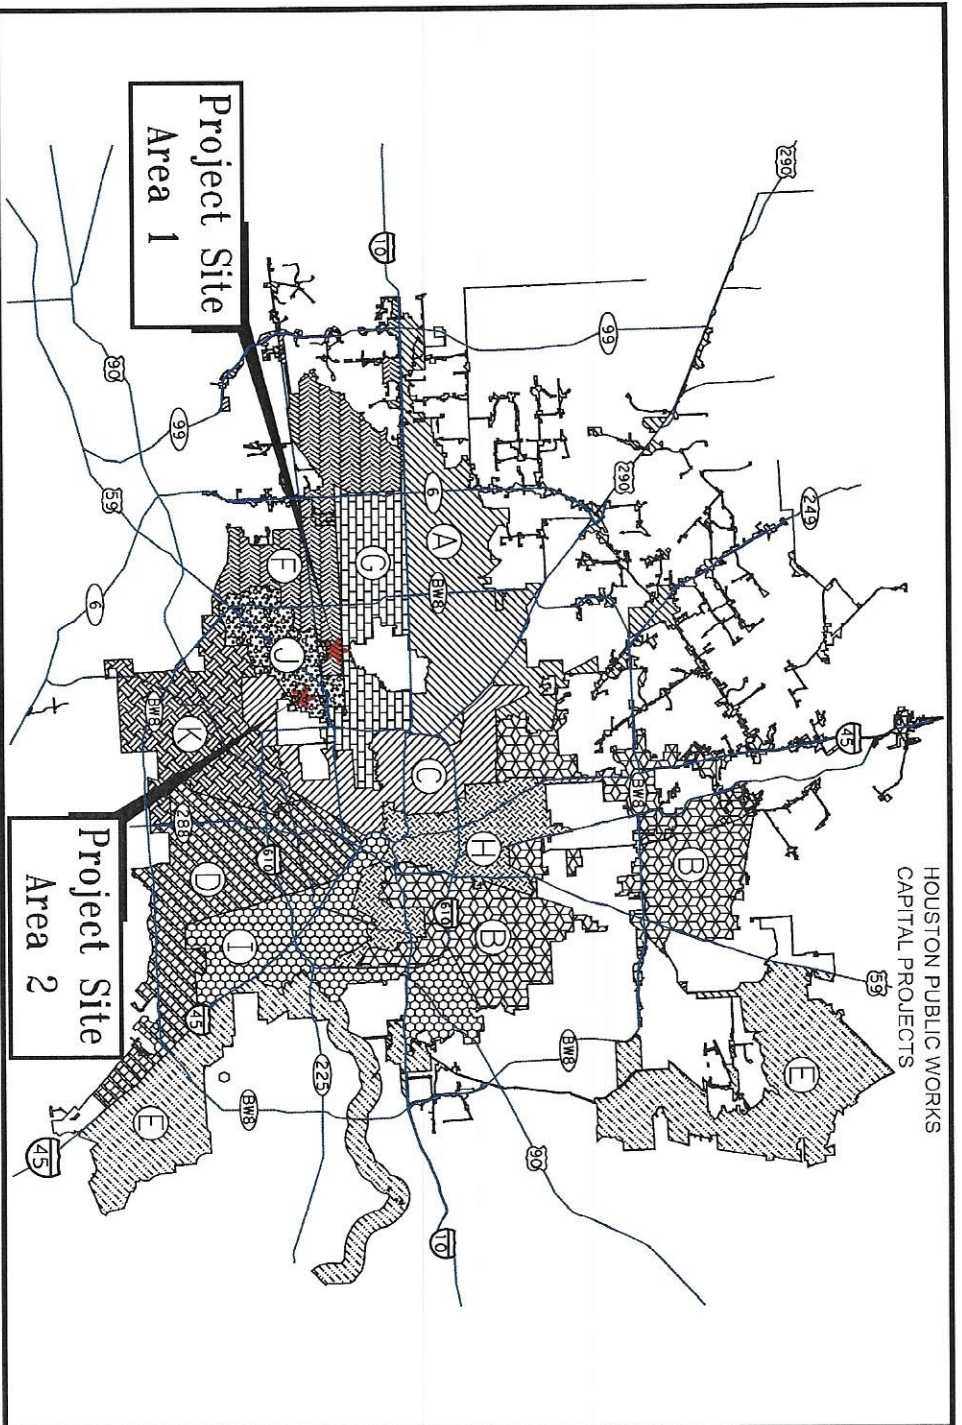


Area 1

KEY MAP # 490-T, U, X & Y
COUNCIL DISTRICT: F

COUNCIL MEMBER:
TIFFANY THOMAS

Area 2

KEY MAP # 530-H
COUNCIL DISTRICT: J


COUNCIL MEMBER:
EDWARD POLLARD

COUNCIL DISTRICT MAP

SCALE: NTS DATE: 09/26/18

VanDeWiele & Vogler
Incorporated Consulting Engineers

2825 Brindock, Suite 275
Houston, Texas 77042-3178
713/782-0042
www.vandewieleandvogler.com

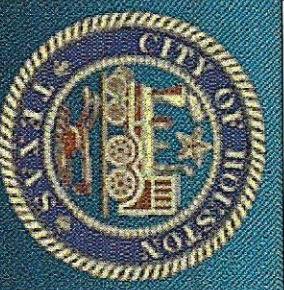

CITY OF HOUSTON
HOUSTON PUBLIC WORKS
WATER LINE REPLACEMENT
IN TANGLEWILDE AREA
WBS NO. S-000035-0203-4


VALVERDE
WINSOME
HIGH MEADOW
MEADOWCROFT
MEADOWGLEN
FAIRDALE
BEVERLYHILL
WESTERLAND
WEST
ROCKARBOR
KINGSVILLE
JEANETTA
PARK WEST
CLARK CREST
AMANDA
FONDREN
CROSSVIEW
WESTHEIMER
ROLIDO
DUNVALE
MEADOWCROFT
BEVERLYHILL
SCHUMACHER
DAFFODIL
PAGEWOOD
WINDSWEEP
ANTELOPE
JUDALON
PAGEWOOD
WINDSWEEP
SKYLINE

AREA 1
KEY MAP# 490-T,U,X, & Y;
COUNCIL DISTRICT: F

STREET NAME	FROM	TO	(INCH) SIZE	(FEET) LENGTH	COUNCIL DISTRICT	Key Map No.
Westerland	Westheimer	Richmond	4	10	F	490 T, 490 X
			6	9		
			8	18		
			12	284.4		
Valverde	Westerland	Rockbarbor	8	851	F	490 T
Wynsome	Westerland	Rockbarbor	8	819	F	490 T
Highmeadow	Rockbridge	Rockbarbor	8	121.4	F	490 T, 490 X
Meadowblair	Westerland	Rockbarbor	8	875	F	490 X
Meadowcleft	Westerland	Rockbarbor	8	870	F	490 X
Fairdale	Rockbridge	Rockbarbor	8	1188	F	490 X
Rockbarbor	Westerland	Rockbarbor	8	804	F	490 X
Rockbarbor	Valverde	Wynsome	8	236	F	490 T
Rockbarbor	Highmeadow	Meadowblair	8	182	F	490 X
Rockbarbor	Meadowcleft	Meadowcleft	8	200	F	490 X
Rockbarbor	Fairdale	END (south)	8	591	F	490 X
Monsey	END (west)	Jeanetta	6	30	F	490 X
			8	1248		
Park West	Jeanetta	Fondren	6	53	F	490 T, 490 U
			8	1315		
Clarkcrest	Jeanetta	Crossview	4	42	F	490X, 490 Y
			5	42		
			6	1735		
			8	52		
Amranda	Clarkcrest	Richmond	4	72	F	490 X
			6	1335		
			8	19		
			4	6		
Crossview	Westheimer	Richmond	6	3081	F	480 U, 490 Y
Rolito	Westheimer	END (south)	4	65	F	490 U, 490 Y
			6	64		
			8	1433		
			4	65		
Dunvale	Westheimer	Richmond	6	47	F	490 U, 490 Y
			8	278		
			12	2792		
			4	9		
Meadowcroft	END (west)	Dunvale	8	10	F	490 Y
			12	2529		
SUB TOTAL				27033		

HOUSTON PUBLIC WORKS

WBS NO. S-000035-0203-4

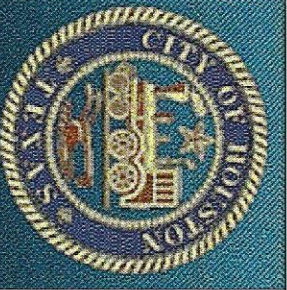


**Van De Wiele
& Vogler
Incorporated**
Consulting
Engineers

DATE: 09/26/18

2925 Briarpark, Suite 275
Houston, Texas 77042-3778
713/782-0042
www.vondewiele-ana.com

AREA 2

HOUSTON PUBLIC WORKS
CAPITAL PROJECTS

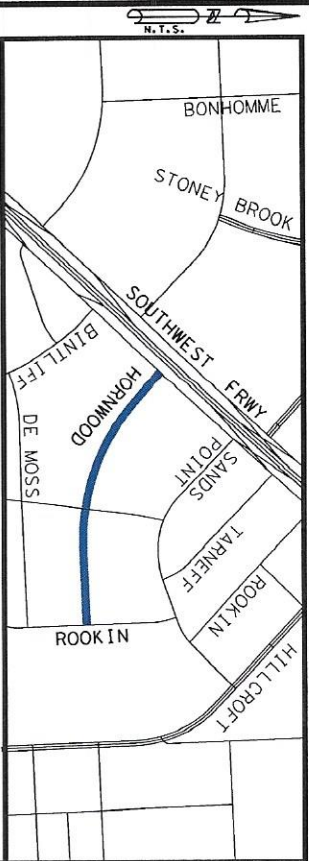


AREA 2
KEY MAP# 530-H;
COUNCIL DISTRICT: J

NAME	FROM	TO	SIZE	LENGTH	DISTRICT	Key Map No.
Hornwood	US 59 Frontage	Rookin	4	64	J	530 H
			6	10		
			8	120		
			12	2818		
SUB TOTAL				3012		
TOTAL				30,045		

VICINITY MAP

SCALE: NTS DATE: 09/26/18

CITY OF HOUSTON
HOUSTON PUBLIC WORKS
WATER LINE REPLACEMENT
IN TANGLEWILDE AREA
WBS NO. S-000035-0203-4

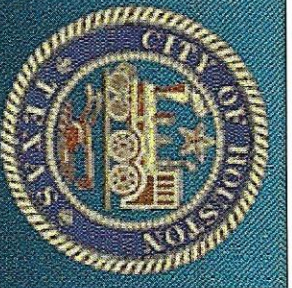

Van De Wiele
& *Vogler*
Incorporated
Consulting
Engineers

2925 Br-100000, Suite 215
Houston, Texas 77042-3718
713/781-0042
www.vandewiele-engineers.com