



MAGNOLIA PARK SEC. 2 SUBPROJECT 2
 DRAINAGE AND PAVING
 WBS NO. M-410015-0002-3
 COUNCIL DISTRICT I


EXHIBIT NO. 1
 PROJECT MAP

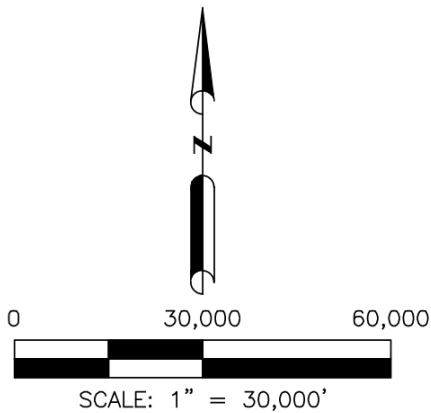

TRE FIRM F-15291
 2107 CITY WEST BLVD., SUITE 450
 HOUSTON, TX 77042
 832.779.5700

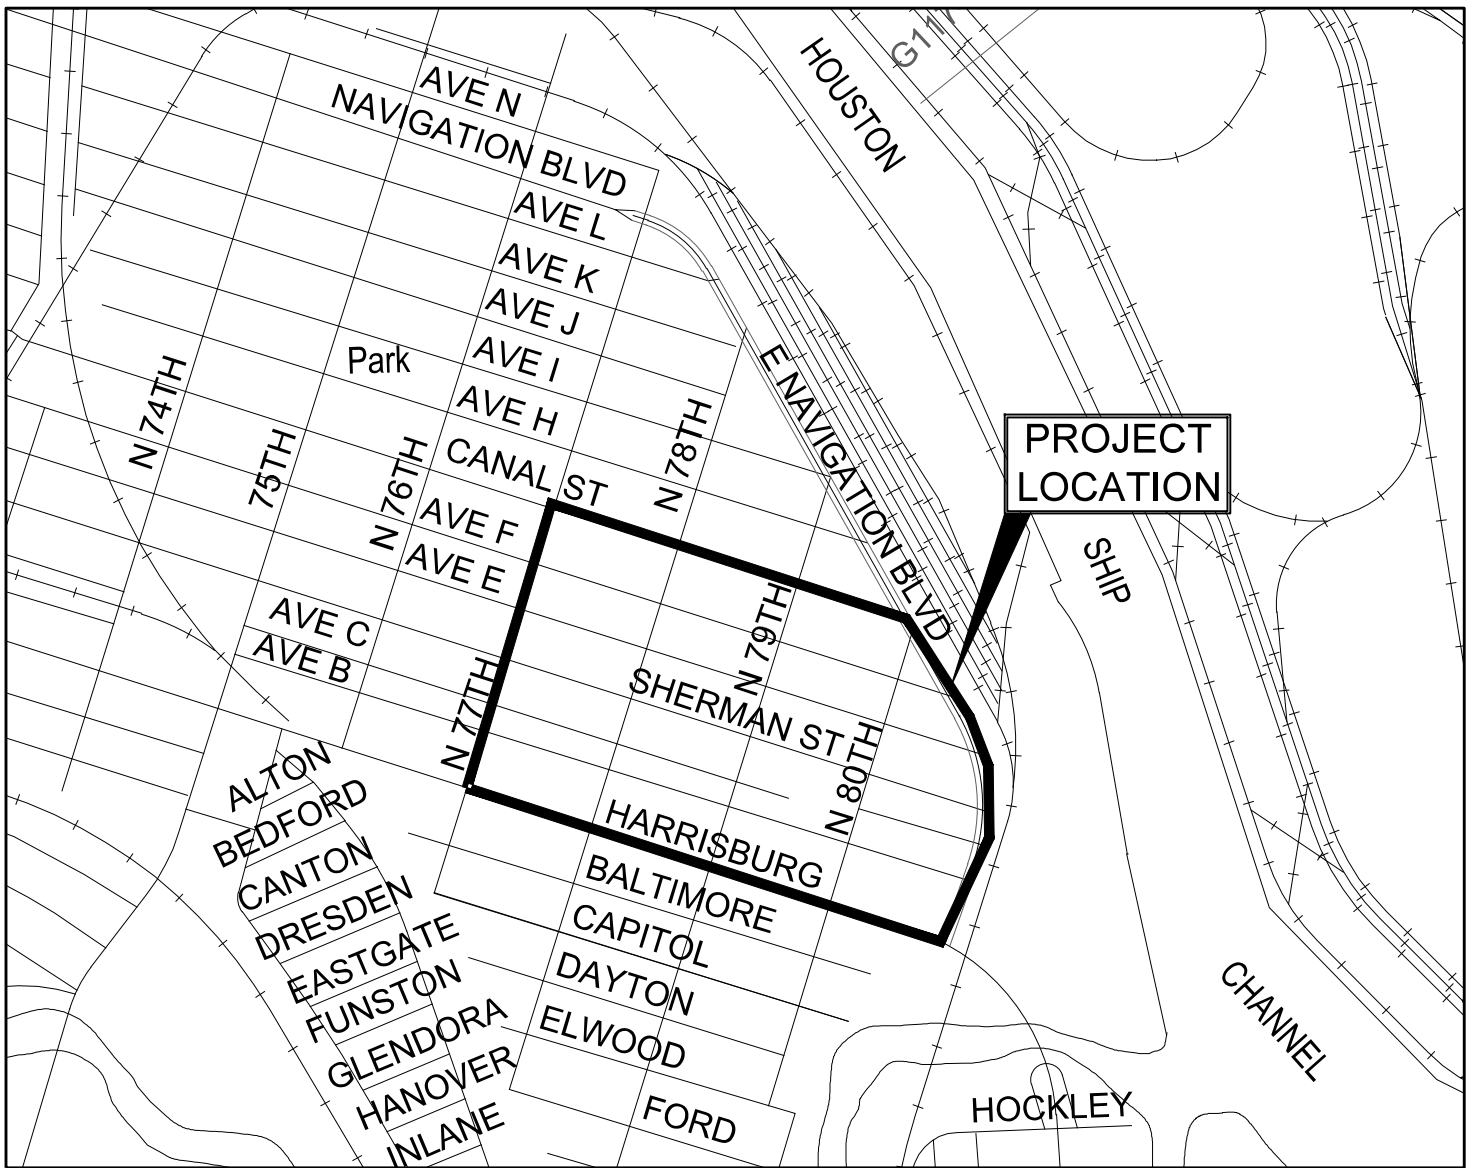

MAGNOLIA PARK SEC. 2 SUBPROJECT 2
 DRAINAGE AND PAVING
 WBS NO. M-410015-0002-3
 COUNCIL DISTRICT I

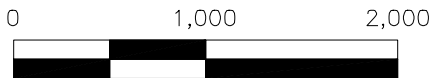

SCALE: 1" = 1,000'

EXHIBIT NO. 2

VICINITY MAP



GRADIENT

TRE FIRM F-15291
 2107 CITY WEST BLVD., SUITE 450
 HOUSTON, TX 77042
 832.779.5700