


FOR REDUCED PLANS
Original scale in inches

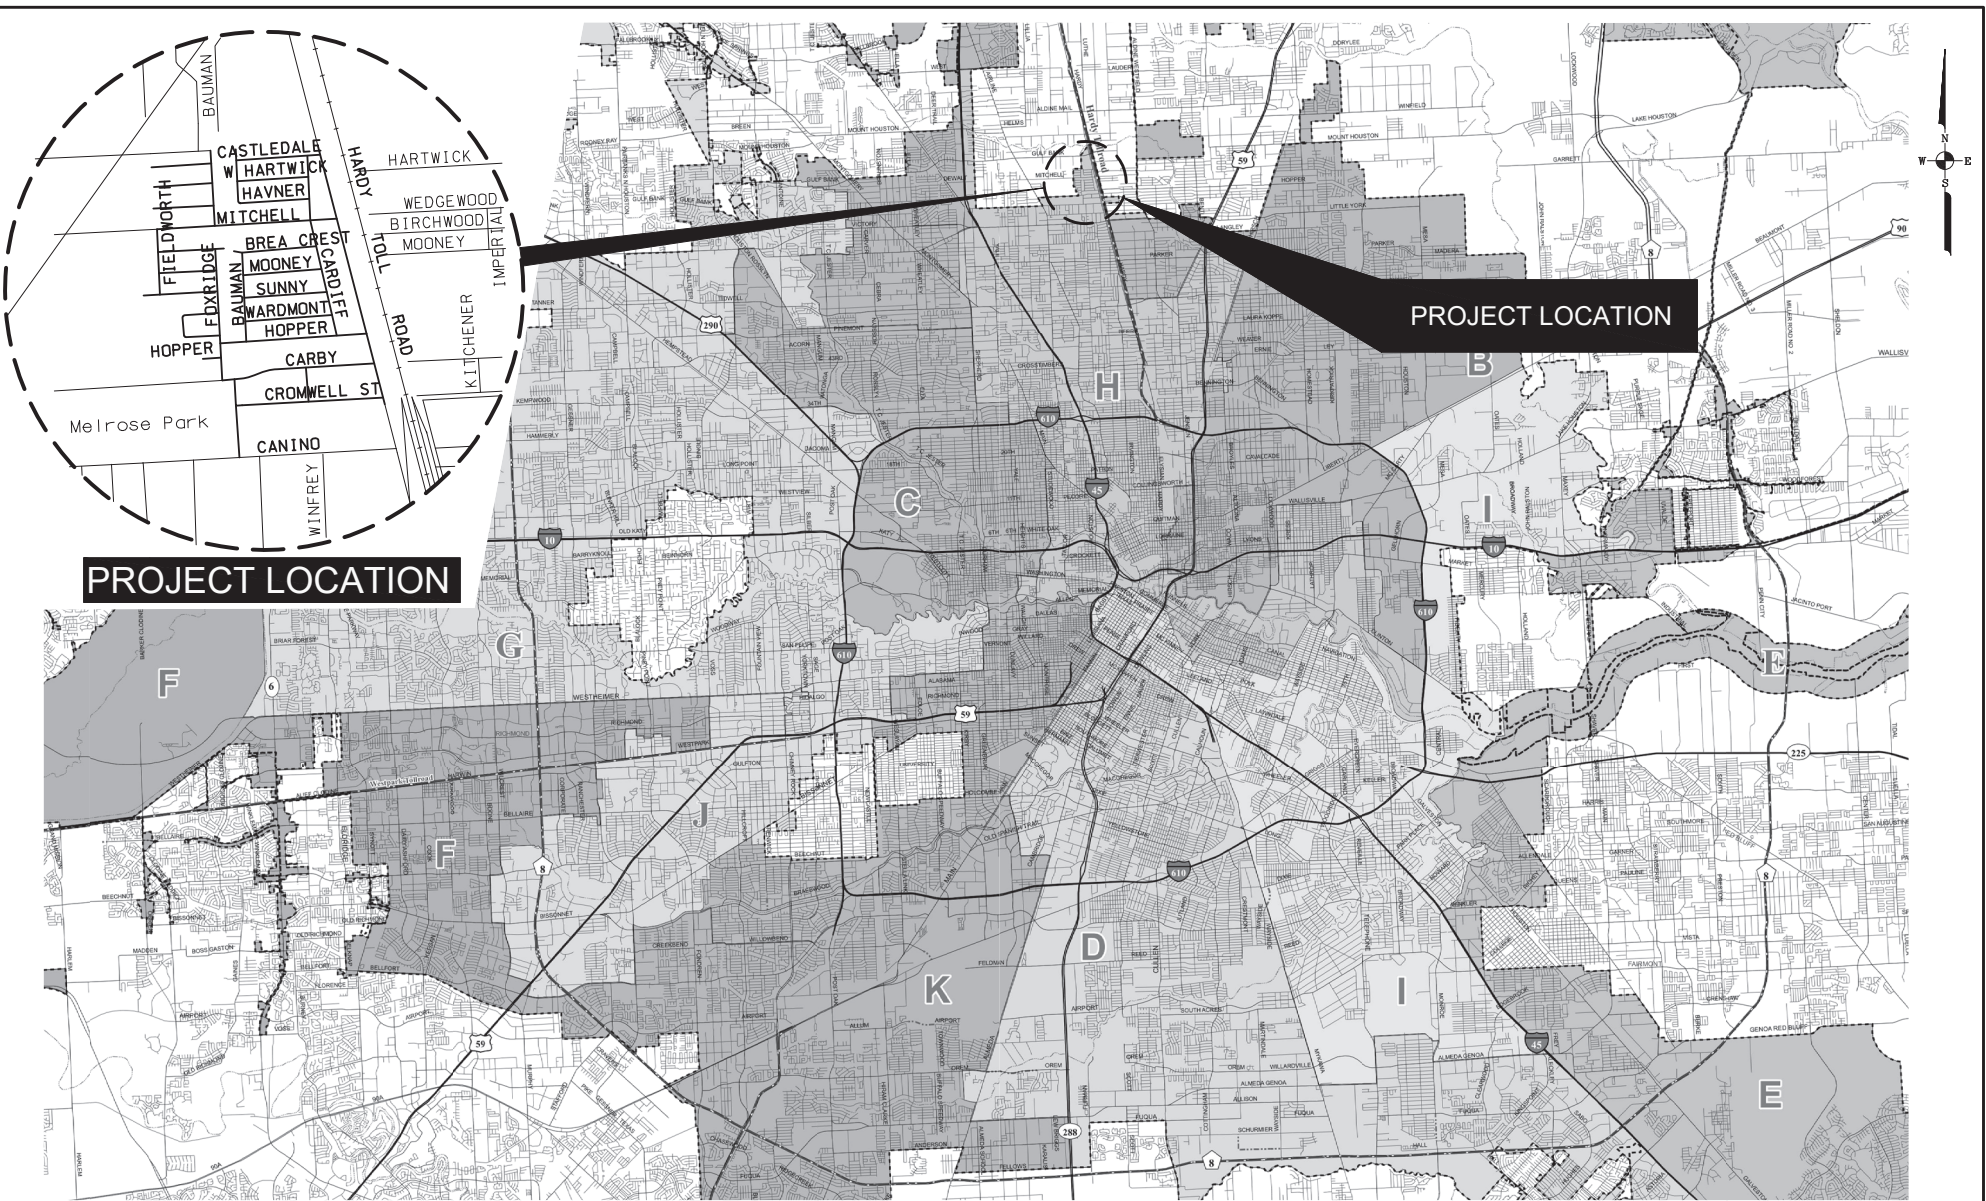

PROJECT LOCATION

PROJECT LOCATION

PLOTTED: 04/19/2021 10:58 PM
FILE NAME: F:\MELROSE\PER CHRISTI\MELROSE_VICINITY MAP 2.DWG

HOUSTON PUBLIC WORKS



DOCUMENT IS FOR INTERIM REVIEW AND NOT INTENDED FOR CONSTRUCTION, BIDDING, OR PERMIT PURPOSES.
EPIFANIO E. SALAZAR JR., P.E.
TEXAS SERIAL NO. 67749
DATE: 04/19/2021
SES HORIZON CONSULTING ENGINEERS, INC.
TEXAS REGISTERED ENGINEERING FIRM F-003922



PROJECT TITLE: MELROSE PARK SECTION 2 AREA DRAINAGE AND PAVING IMPROVEMENTS WBS No. M-410013-0001-3	
DATE: ER	PROJECT LOCATION
DATE: OJC	VICINITY MAP
DATE: [blank]	COUNCIL DISTRICT H
DATE: Apr-21	[blank]

FOR REDUCED PLANS
Original scale in inches



PLOTTED 04/19/2021 10:58 PM
FILE NAME: F:\MELROSE\PER CHRISTI\MEL-VICINITY MAP 2.DWG



DOCUMENT IS FOR INTERIM REVIEW AND NOT
INTENDED FOR CONSTRUCTION, BIDDING, OR PERMIT
PURPOSES.
EPIFANIO E. SALAZAR JR., P.E.
TEXAS SERIAL NO. 67749
DATE: 04/19/2021
SES HORIZON CONSULTING ENGINEERS, INC.
SES TEXAS REGISTERED ENGINEERING FIRM F-003922



PROJECT TITLE:	MELROSE PARK SECTION 2 AREA DRAINAGE AND PAVING IMPROVEMENTS WBS No. M-410013-0001-3		
OWNER:	ER	PROJECT LOCATION:	
DESIGNER:	OJC	COUNCIL DISTRICT MAP:	
DATE:	Apr-21		