



FOR REDUCED PLANS
Original scale in inches

0 1 2 3
PLOTTED 08/23/2022 11:23 AM
FILE NAME: F:\LITTLE YORK\GIS\PERKINS\SUBS\YRC\LOCATION - VICINITY_MAP.DWG

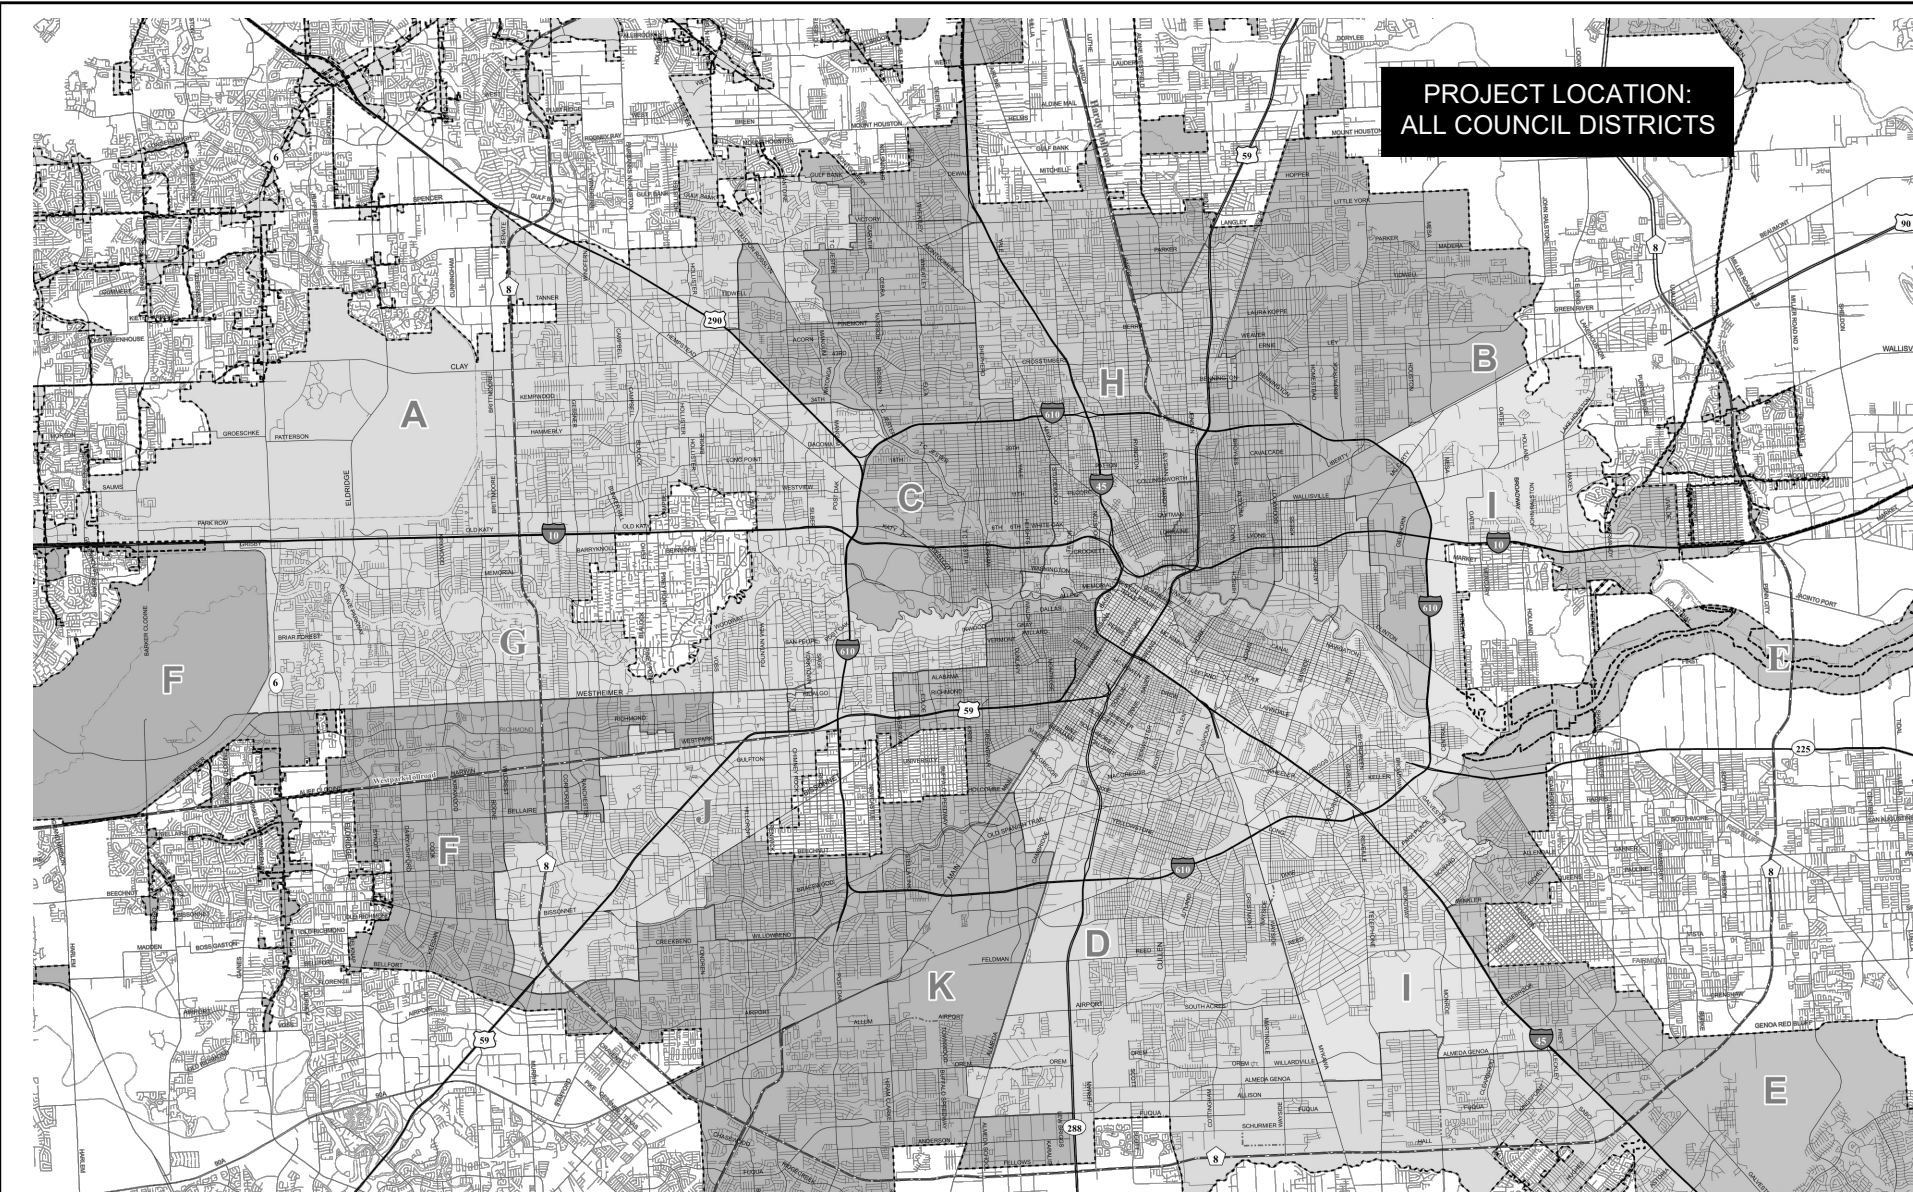

**PROJECT LOCATION:
ALL COUNCIL DISTRICTS**

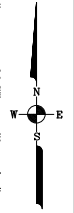

NO.	REVISION	DATE	BY

HOUSTON PUBLIC WORKS



DOCUMENT IS FOR INTERIM REVIEW AND NOT INTENDED FOR CONSTRUCTION, BIDDING, OR PERMIT PURPOSES.
EPIFANIO E. SALAZAR, JR., P.E.
 TEXAS SERIAL NO. 67749
 DATE: 08/03/2022
 SES HORIZON CONSULTING ENGINEERS, INC.
 TEXAS REGISTERED ENGINEERING FIRM F-003922



SES HORIZON
CONSULTING ENGINEERS, INC.
Civil Structural Transportation
 3010 Southwest Freeway, Suite 400 Houston, Texas 77074
 (713) 988-5504, Fax (713) 988-1444 www.seshorizon.com

PROJECT TITLE		WORK ORDER CONTRACT FOR SMALL DIAMETER WATER LINES
DRAWN BY		WBS NO. S-000700-00/74-4
JOCEROR	PROJECT DESCRIPTION	PROJECT LOCATION
OJC		COUNCIL DISTRICT MAP
DATE	APPROVED BY	DATE
Aug-22		