


PROJECT LOCATION MAP

BRAEBURN GLEN AREA DRAINAGE AND PAVING IMPROVEMENTS
WBS NO. M-410040-0001-3
HOUSTON PUBLIC WORKS
CAPITAL PROJECTS

**PROJECT LOCATION
DISTRICT J
2 LOCATIONS**

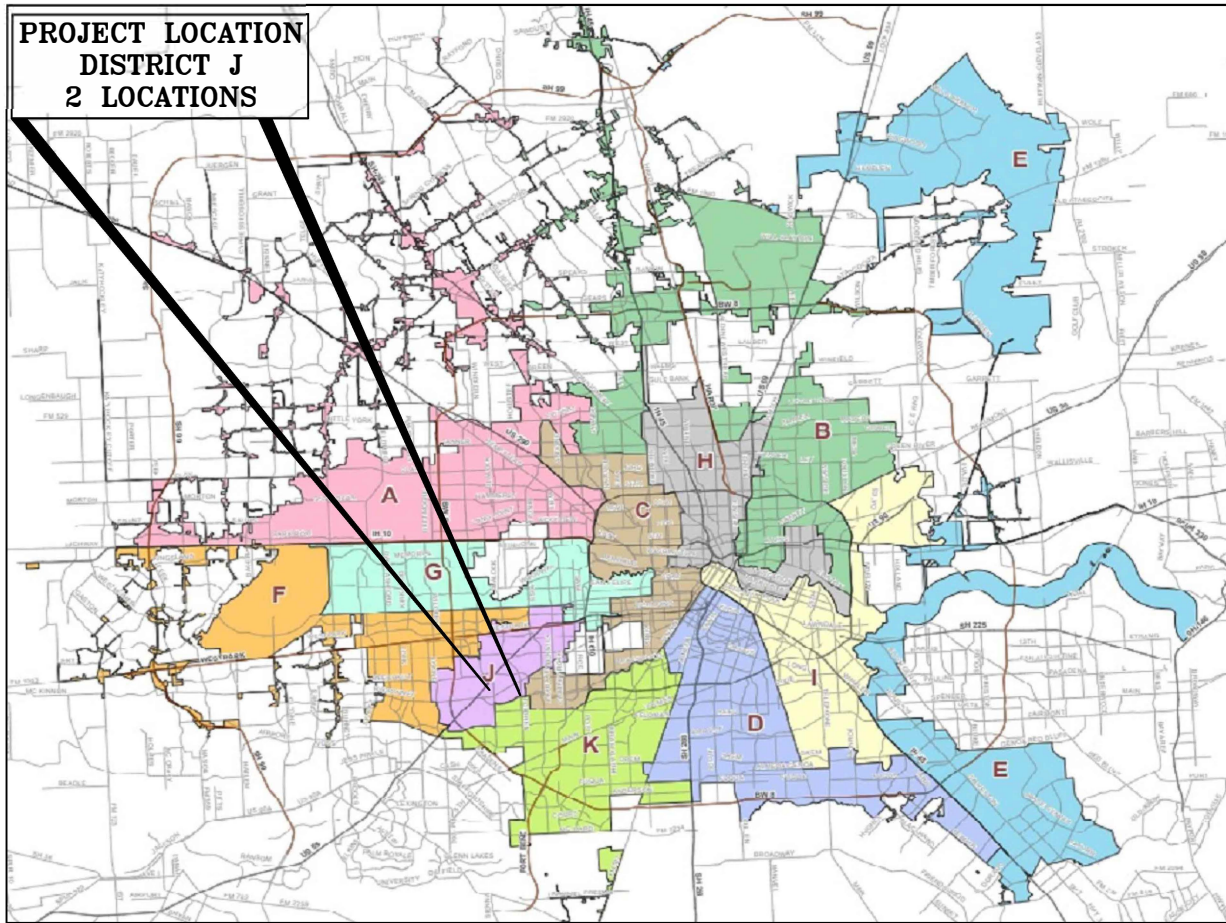

NOT TO SCALE

KEY MAP # 530 N, P, S, T, U
COUNCIL DISTRICT: J
COUNCIL MEMBER: EDWARD POLLARD



CITY OF HOUSTON
HOUSTON PUBLIC WORKS

BRAEBURN GLEN AREA
DRAINAGE AND PAVING IMPROVEMENTS
WBS NO. M-410040-0001-3

COUNCIL DISTRICT MAP


SCALE: NTS | DATE: 6/6/23



Entech Civil Engineers, Inc.
www.entechcivilengineers.com
F-6932
15021 Katy Freeway, suite 500
Houston, Texas 77054
832-974-4789 Office
281-945-0081 Fax

PROJECT LAYOUT MAP

BRAEBURN GLEN AREA DRAINAGE AND PAVING IMPROVEMENTS
 WBS NO. M-410040-0001-3
 HOUSTON PUBLIC WORKS
 CAPITAL PROJECTS

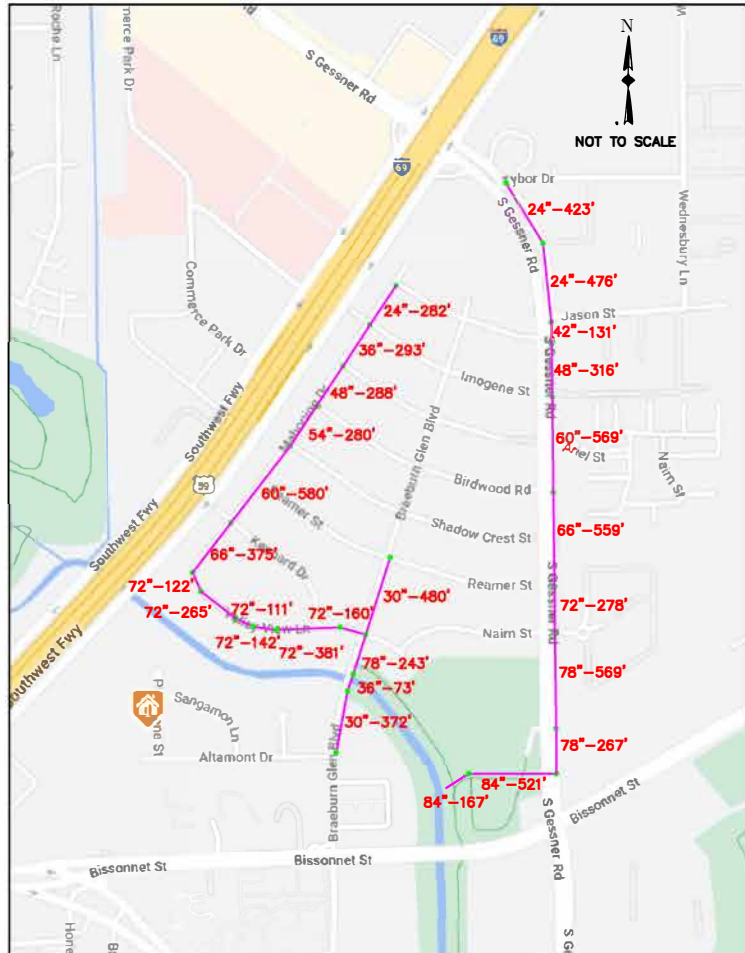

STREET NAME	FROM	TO	(INCH) LENGTH	(FEET) LENGTH
GESSNER	TYBOR	423' SOUTH OF TYBOR	24	423
GESSNER	423' SOUTH OF TYBOR	JASON (W)	24	476
GESSNER	JASON (E)	JASON (W)	42	131
GESSNER	JASON (W)	IMOGENE	48	316
GESSNER	IMOGENE	BIRDWOOD	60	569
GESSNER	BIRDWOOD	REAMER	66	559
GESSNER	REAMER	NAIRN	72	278
GESSNER	NAIRN	569' SOUTH OF NAIRN	78	569
GESSNER	569' SOUTH OF NAIRN	287' NORTH OF BISSONNET /GESSNER	78	267
GESSNER	287' NORTH OF BISSONNET /GESSNER	WEST OF GESSNER (CROSSING THE BRAEBURN PARK)	84	521
GESSNER	BRAEBURN PARK	OUTFALL TO BRAYS BAYOU	84	167
BRAEBURN GLEN	REAMER	NAIRN	30	480
BRAEBURN GLEN	NAIRN	OUTFALL TO BRAYS BAYOU	78	243
BRAEBURN GLEN	ALTAMONT	HIGH BANK OF BARYS BAYOU	30	372
BRAEBURN GLEN	HIGH BANK OF BARYS BAYOU	OUTFALL TO BRAYS BAYOU	36	73

STREET NAME	FROM	TO	(INCH) LENGTH	(FEET) LENGTH
MAHONING	JASON	IMOGENE	24	282
MAHONING	IMOGENE	ARIEL	36	293
MAHONING	ARIEL	BIRDWOOD	48	288
MAHONING	BIRDWOOD	SHADOW CREST	54	280
MAHONING	SHOWOW CREST	KENNARD	60	580
MAHONING	KENNARD	VALLEY VIEW	66	375
VALLEY VIEW	MAHONING	122' JUNCTION ON VALLEY VIEW	72	122
VALLEY VIEW	JUNCTION ON VALLEY VIEW	JUNCTION ON VALLEY VIEW	72	265
VALLEY VIEW	JUNCTION ON VALLEY VIEW	JUNCTION ON VALLEY VIEW	72	111
VALLEY VIEW	JUNCTION ON VALLEY VIEW	JUNCTION ON VALLEY VIEW	72	142
VALLEY VIEW	JUNCTION ON VALLEY VIEW	BRAEBURN GLEN	72	381
VALLEY VIEW	JUNCTION ON VALLEY VIEW	BRAEBURN GLEN	72	160



CITY OF HOUSTON
 HOUSTON PUBLIC WORKS

BRAEBURN GLEN AREA
 DRAINAGE AND PAVING IMPROVEMENTS
 WBS NO. M-410040-0001-3

PROJECT LAYOUT MAP

COUNCIL DISTRICT J


SCALE: NTS DATE: 6/6/23



Entech Civil Engineers, Inc.
 www.entechcivilengineers.com
 F-6932
 15021 Katy Freeway, suite 500
 Houston, Texas 77054
 832-974-4769 Office
 281-945-0081 Fax

PROJECT LAYOUT MAP DETENTION POND "A"

BRAEBURN GLEN AREA DRAINAGE AND PAVING IMPROVEMENTS
WBS NO. M-410040-0001-3
HOUSTON PUBLIC WORKS
CAPITAL PROJECTS

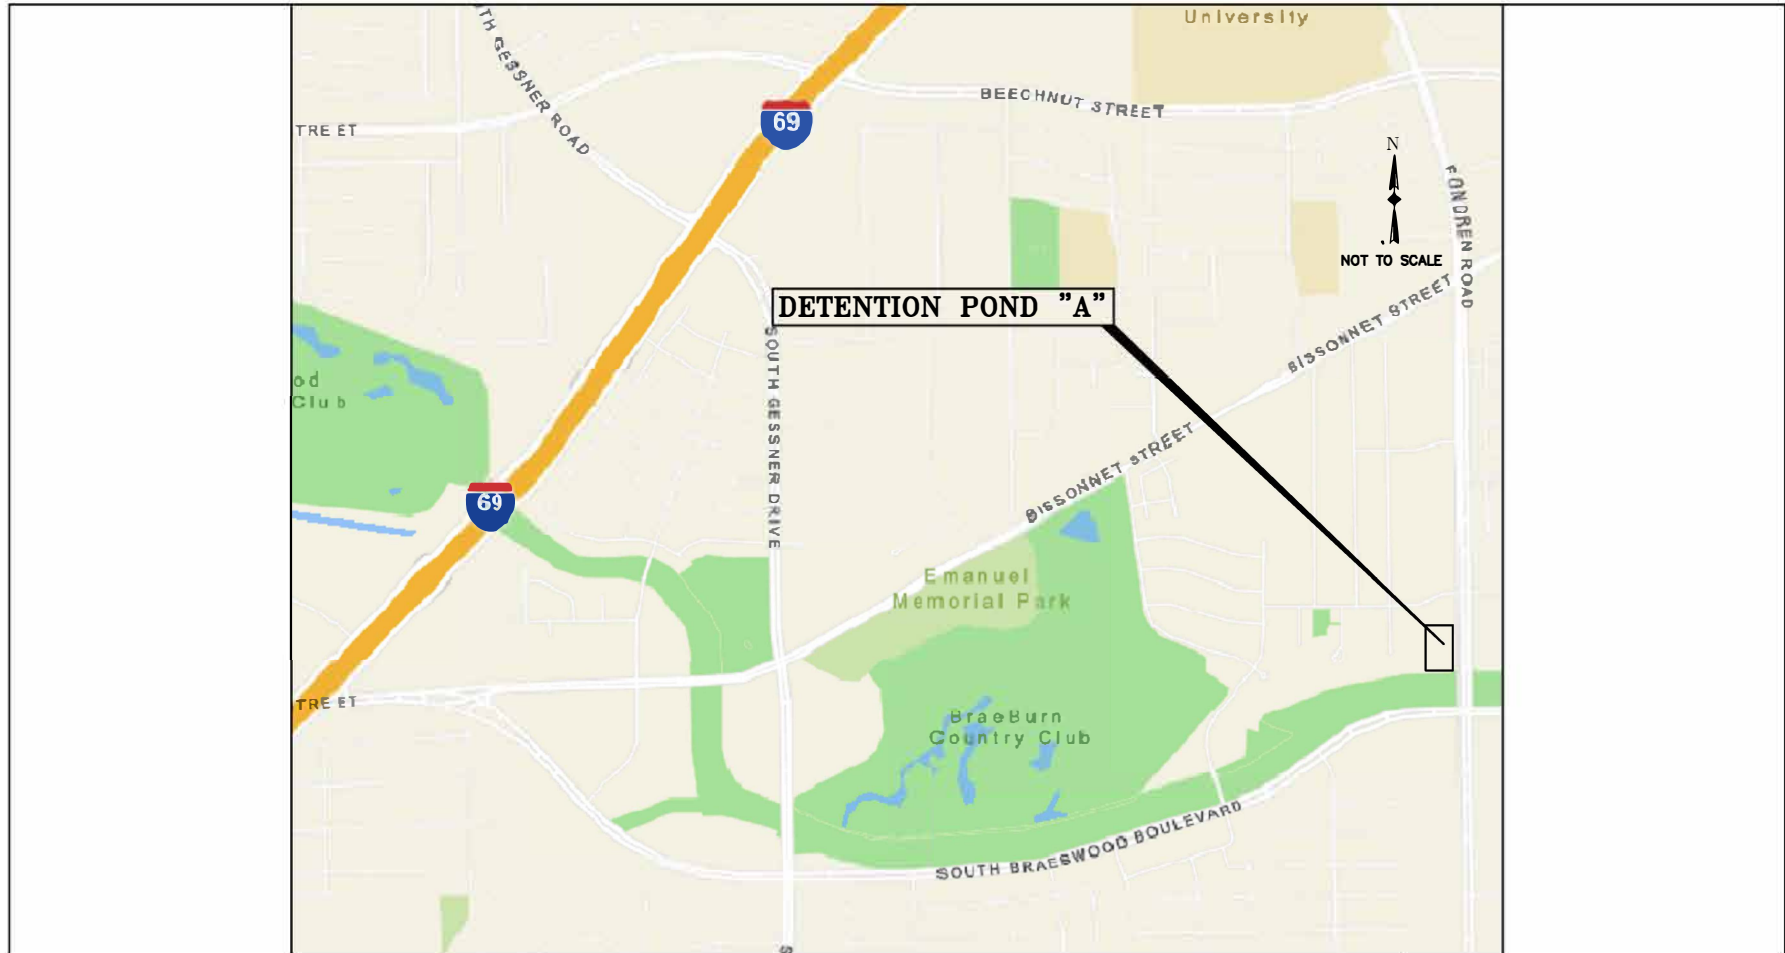

CITY OF HOUSTON
HOUSTON PUBLIC WORKS

BRAEBURN GLEN AREA
DRAINAGE AND PAVING IMPROVEMENTS
DETENTION POND "A"
WBS NO. M-410040-0001-3

PROJECT LAYOUT MAP

COUNCIL DISTRICT J

SCALE: NTS | DATE: 6/6/23



Entech Civil Engineers, Inc.
www.entechcivilengineers.com
F-6932
15021 Katy Freeway, suite 500
Houston, Texas 77094
832-974-4789 Office
281-945-0081 Fax