

LEGEND:


■ ■ ■ PROJECT AREA 1

PROJECT AREA 1

Council District E - David Martin
(KEY MAP - 336L)



NOT TO SCALE

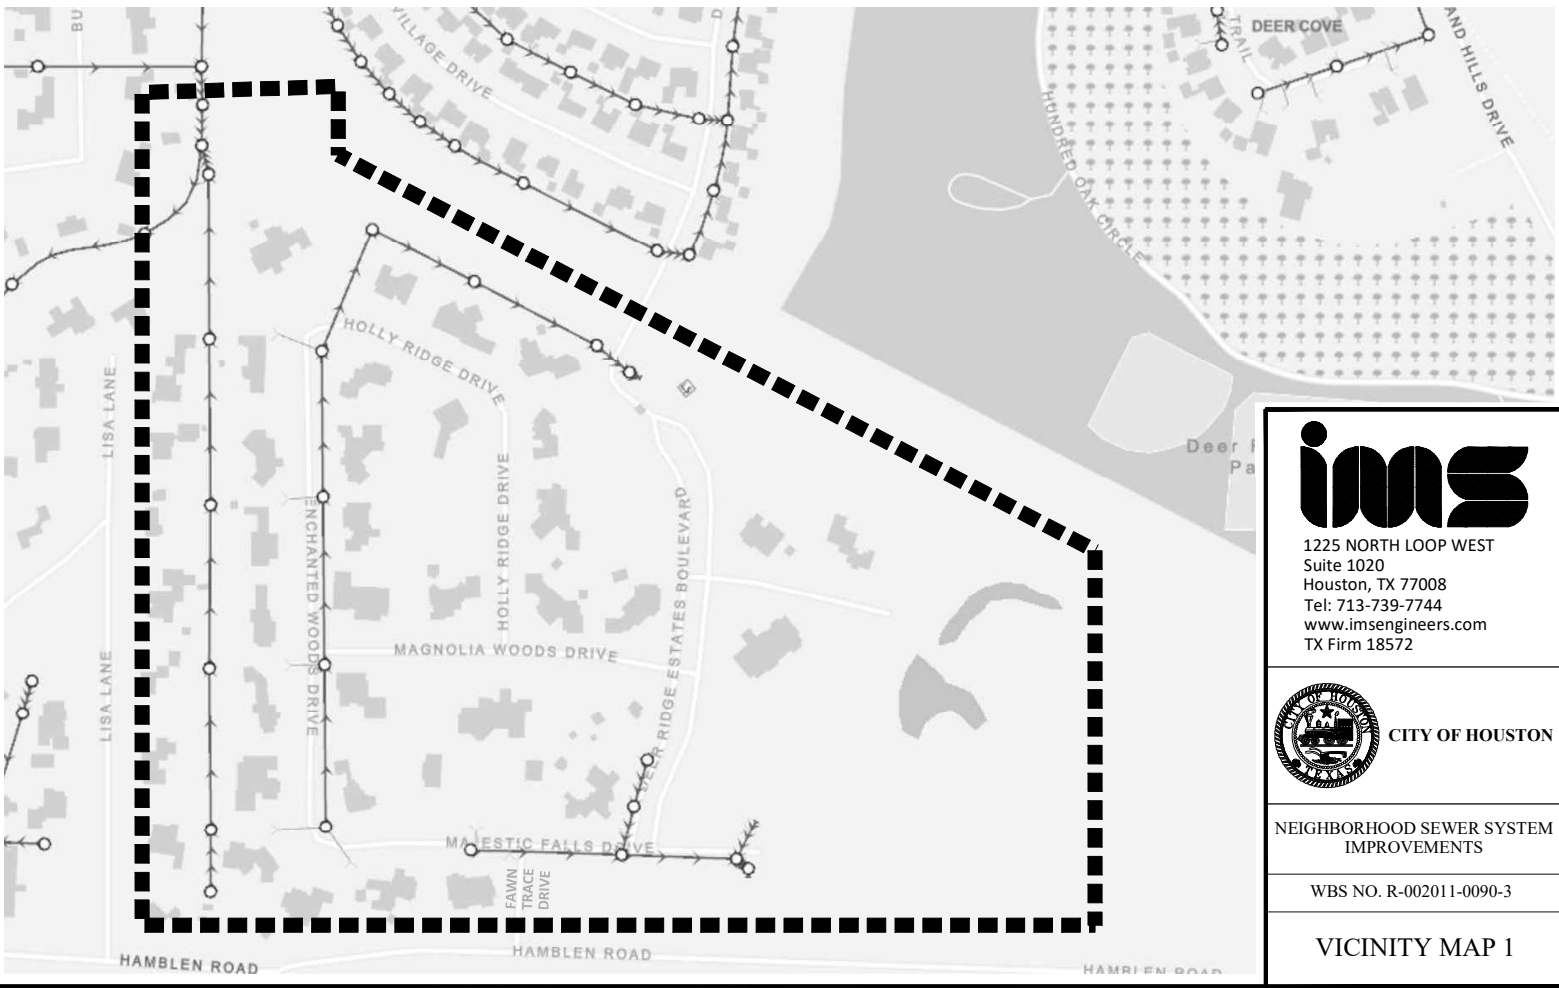

1225 NORTH LOOP WEST
Suite 1020
Houston, TX 77008
Tel: 713-739-7744
www.imsengineers.com
TX Firm 18572



CITY OF HOUSTON

NEIGHBORHOOD SEWER SYSTEM
IMPROVEMENTS

WBS NO. R-002011-0090-3

VICINITY MAP 1

