


**WATER MAIN REPLACEMENT  
PROJECTS  
(COUNCIL DISTRICT C)**

KEY MAP #492 U, V, Y, Z  
#493 P, T, W

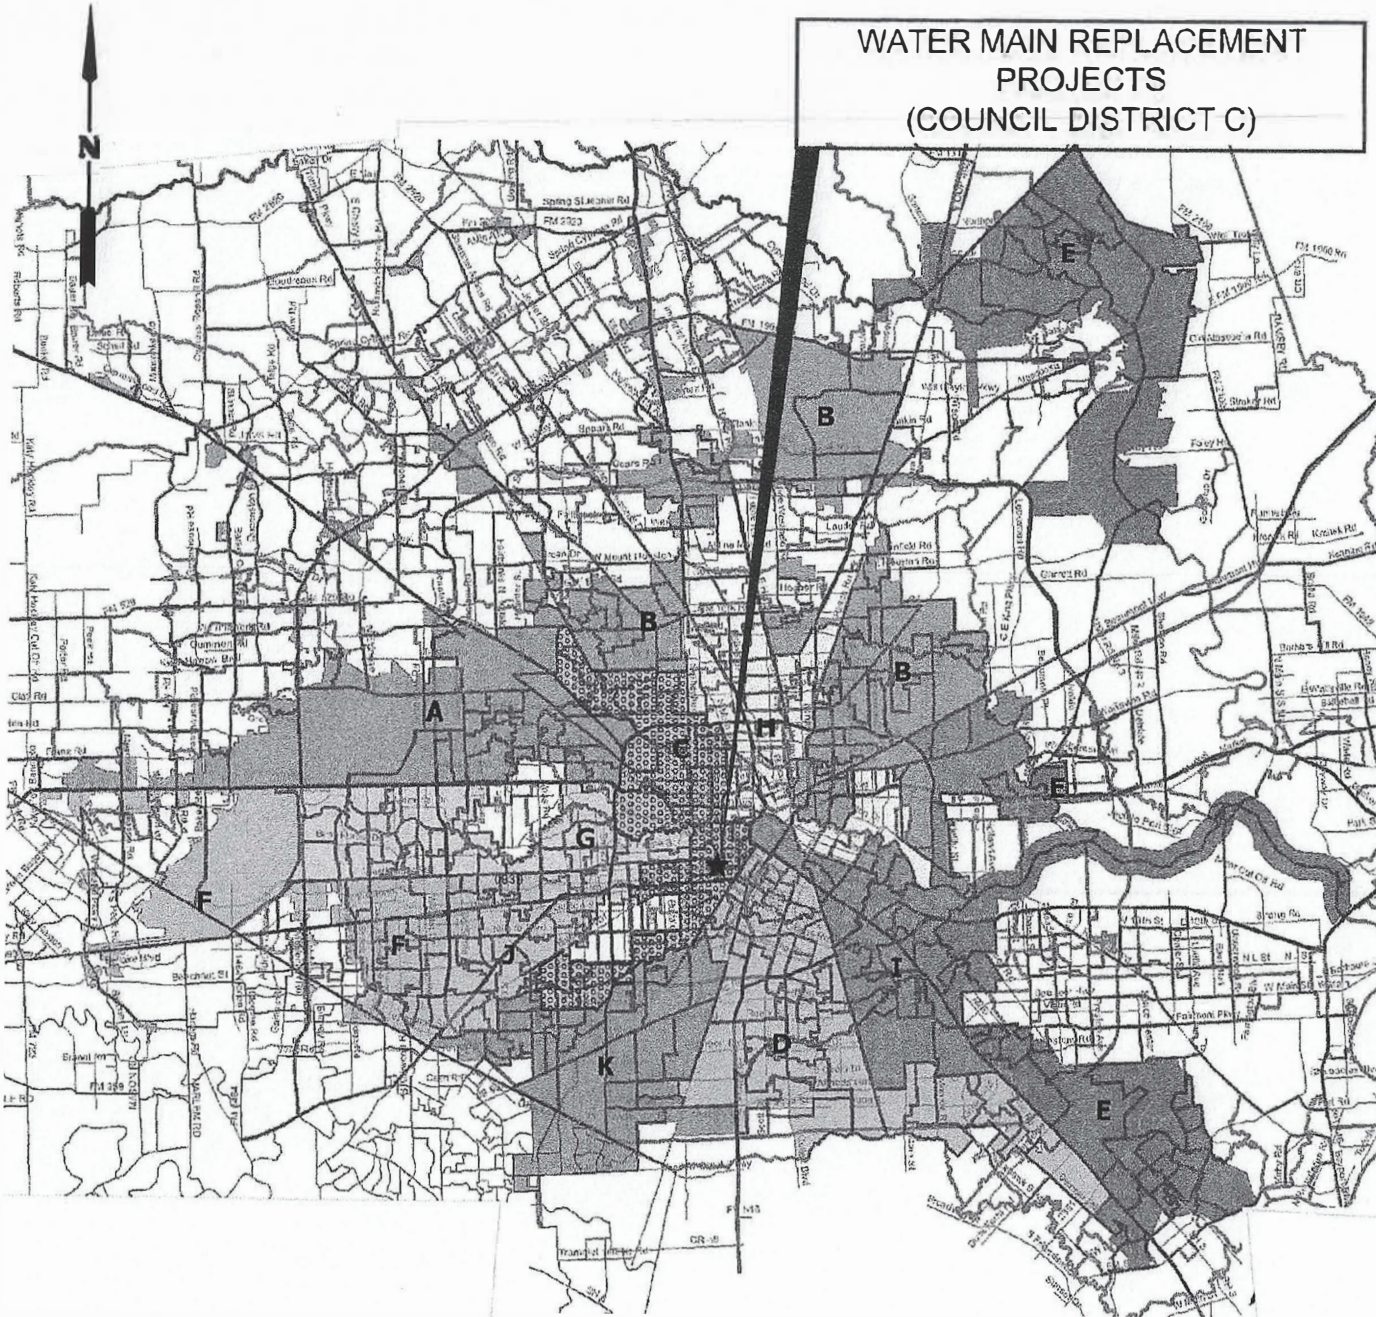

**COUNCIL DISTRICTS**

- COUNCIL MEMBER:**  
 DISTRICT A - AMY PECK  
 DISTRICT B - TARSHA JACKSON  
 DISTRICT C - ABBIE KAMIN  
 DISTRICT D - CAROLYN EVANS-SHABAZZ  
 DISTRICT E - FRED FLICKINGER  
 DISTRICT F - TIFFANY D THOMAS  
 DISTRICT G - MARY NAN HUFFMAN  
 DISTRICT H - MARIO CASTILLO  
 DISTRICT I - JOAQUIN MARTINEZ  
 DISTRICT J - EDWARD POLLARD  
 DISTRICT K - MARTHA CASTEX-TATUM  
 AT LARGE 1 - JULIAN RAMIREZ  
 AT LARGE 2 - WILLIE DAVIS  
 AT LARGE 3 - TWILA CARTER  
 AT LARGE 4 - LETITIA PLUMMER  
 AT LARGE 5 - SALLIE ALCORN



11757 Katy Freeway, Suite 1540  
Houston, TX 77079  
TBPE FIRM No. F-1741 (713)532-1730, Fax (713)532-1734


**CITY OF HOUSTON**

DEPARTMENT OF PUBLIC WORKS AND ENGINEERING

WBS NO. S-000035-0269-4  
 WATER MAIN REPLACEMENT IN MIDTOWN AREA,  
 WINLOW PLACE, DEARBORN PLACE, MONTLEW  
 PLACE AND LANCASTER SUBDIVISIONS

**COUNCIL DISTRICT MAP**

WBS NO. S-000035-0269-4	CITY OF HOUSTON PM MUMTAZ BAIG, PE
DRAWING SCALE N.T.S.	DATE 5-2-2024
	EXHIBIT A

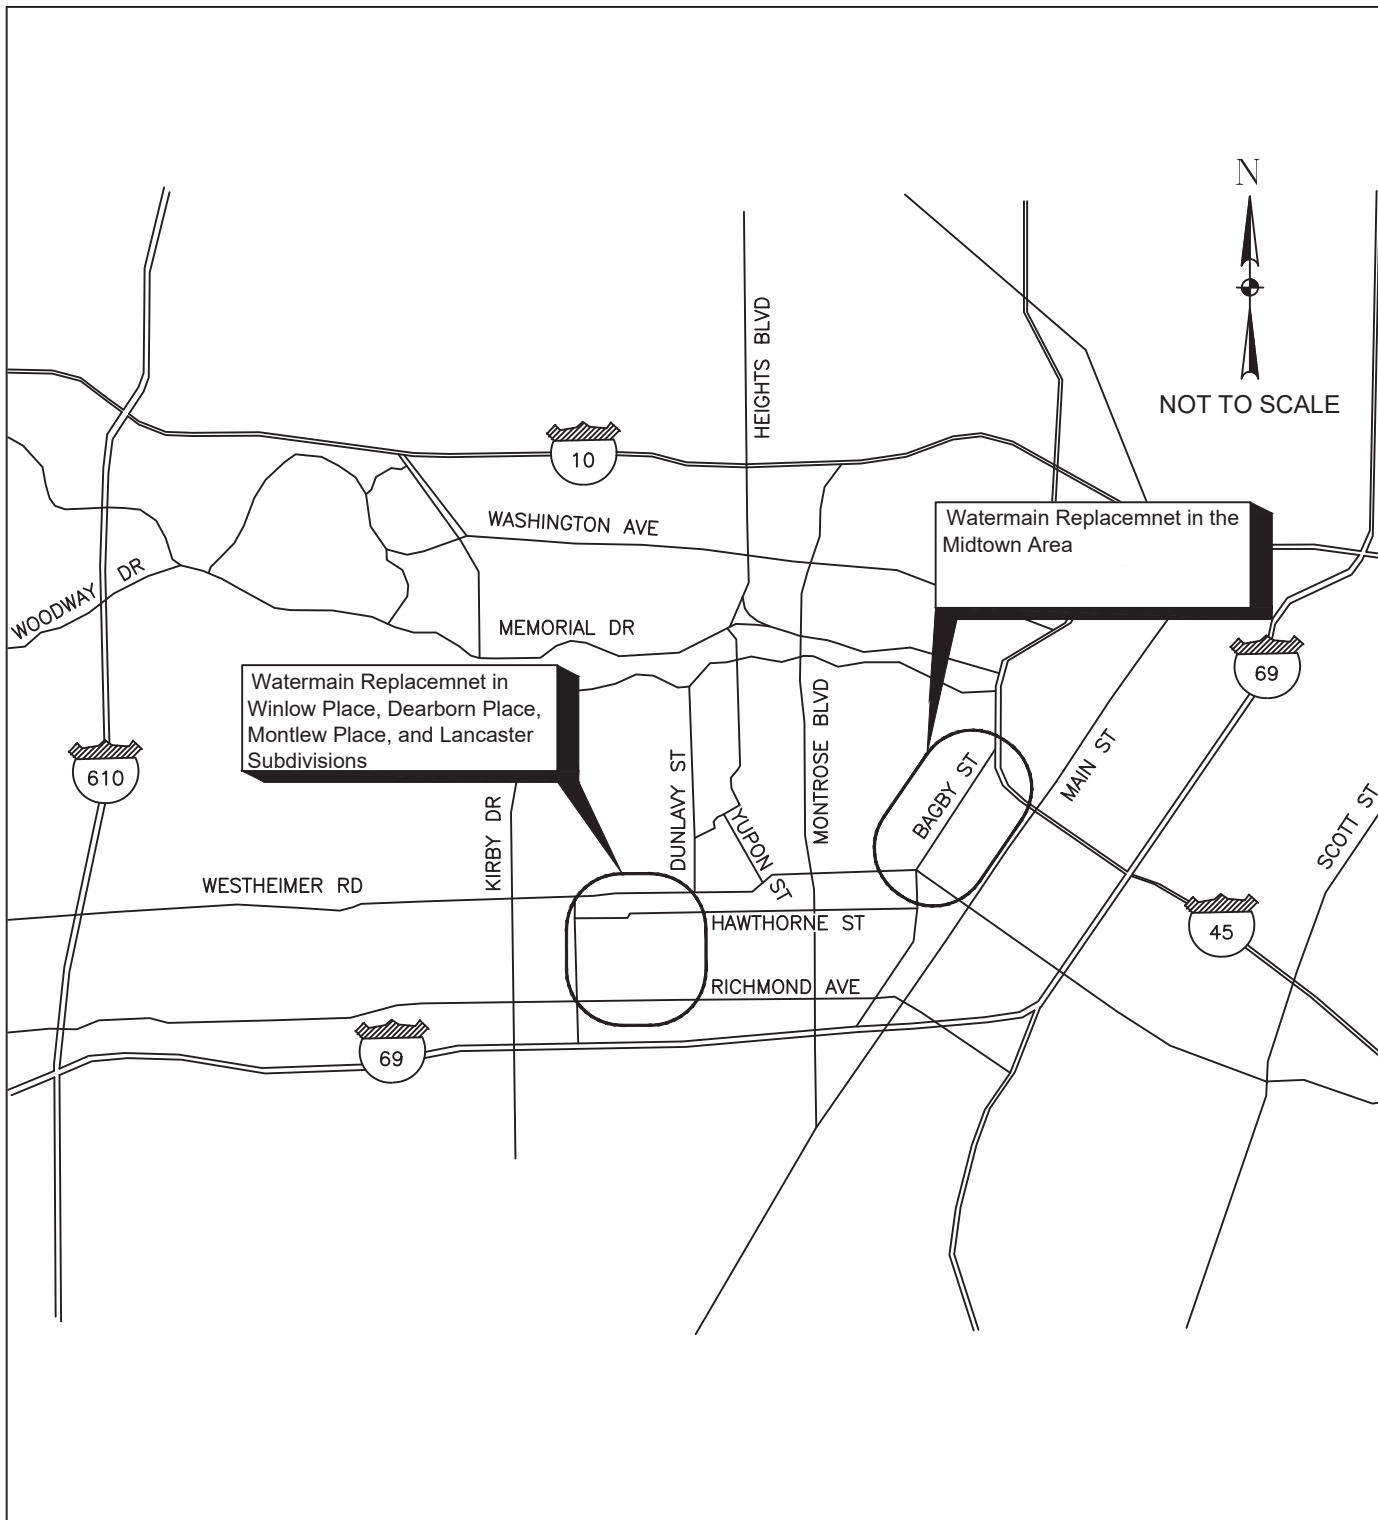

**DISTRICT C**

KEY MAP NO. 492 U, V, Y, Z  
 493 P, T, W  
 GIMS MAP NO. 5356A, 5356B,  
 5356C, 5356D,  
 5357D

**CP&I**  
 CONSULTING ENGINEERS  
 11757 KATY FREEWAY, STE 1540  
 HOUSTON, TX 77079  
 713.532.1730  
 SURVEYED BY: AMANI ENGINEERING  
 FB NO. P-2617

**CITY OF HOUSTON**  
 HOUSTON PUBLIC WORKS

**WATERMAIN REPLACEMENT IN  
 MIDTOWN AREA, WINLOW PLACE,  
 DEARBORN PLACE, MONTLEW PLACE  
 AND LANCASTER SUBDIVISIONS**

**PROJECT LOCATION MAP**

WBS NUMBER	FOR CITY OF HOUSTON USE ONLY
S-000035-0269-4	
DRAWING SCALE	
NONE	
CITY OF HOUSTON PM	
MUMTAZ BAIG, PE	
SHEET NO. 1 OF 1	