
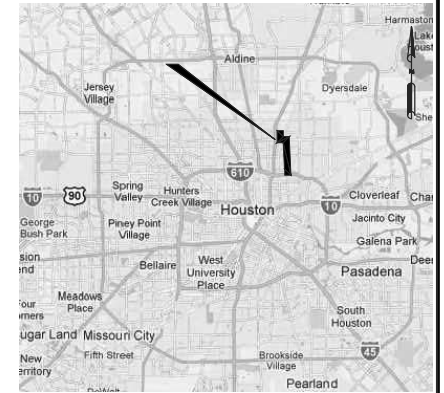


COUNCIL DISTRICT: B & H

- DISTRICT A - AMY PECK
- DISTRICT B - TARSHA JACKSON
- DISTRICT C - ABBIE KAMIN
- DISTRICT D - CAROLYN EVANS-SHABAZZ
- DISTRICT E - FRED FLICKINGER
- DISTRICT F - TIFFANY D. THOMAS
- DISTRICT G - MARY NAN HUFFMAN
- DISTRICT H - MARIO CASTILLO
- DISTRICT I - JOAQUIN MARTINEZ
- DISTRICT J - EDWARD POLLARD
- DISTRICT K - MARTHA CASTEX-TATUM
- AT LARGE 1 - JULIAN RAMIREZ
- AT LARGE 2 - WILLIE DAVIS
- AT LARGE 3 - TWILIA CARTER
- AT LARGE 4 - LETITIA PLUMMER
- AT LARGE 5 - SALLIE ALCORN

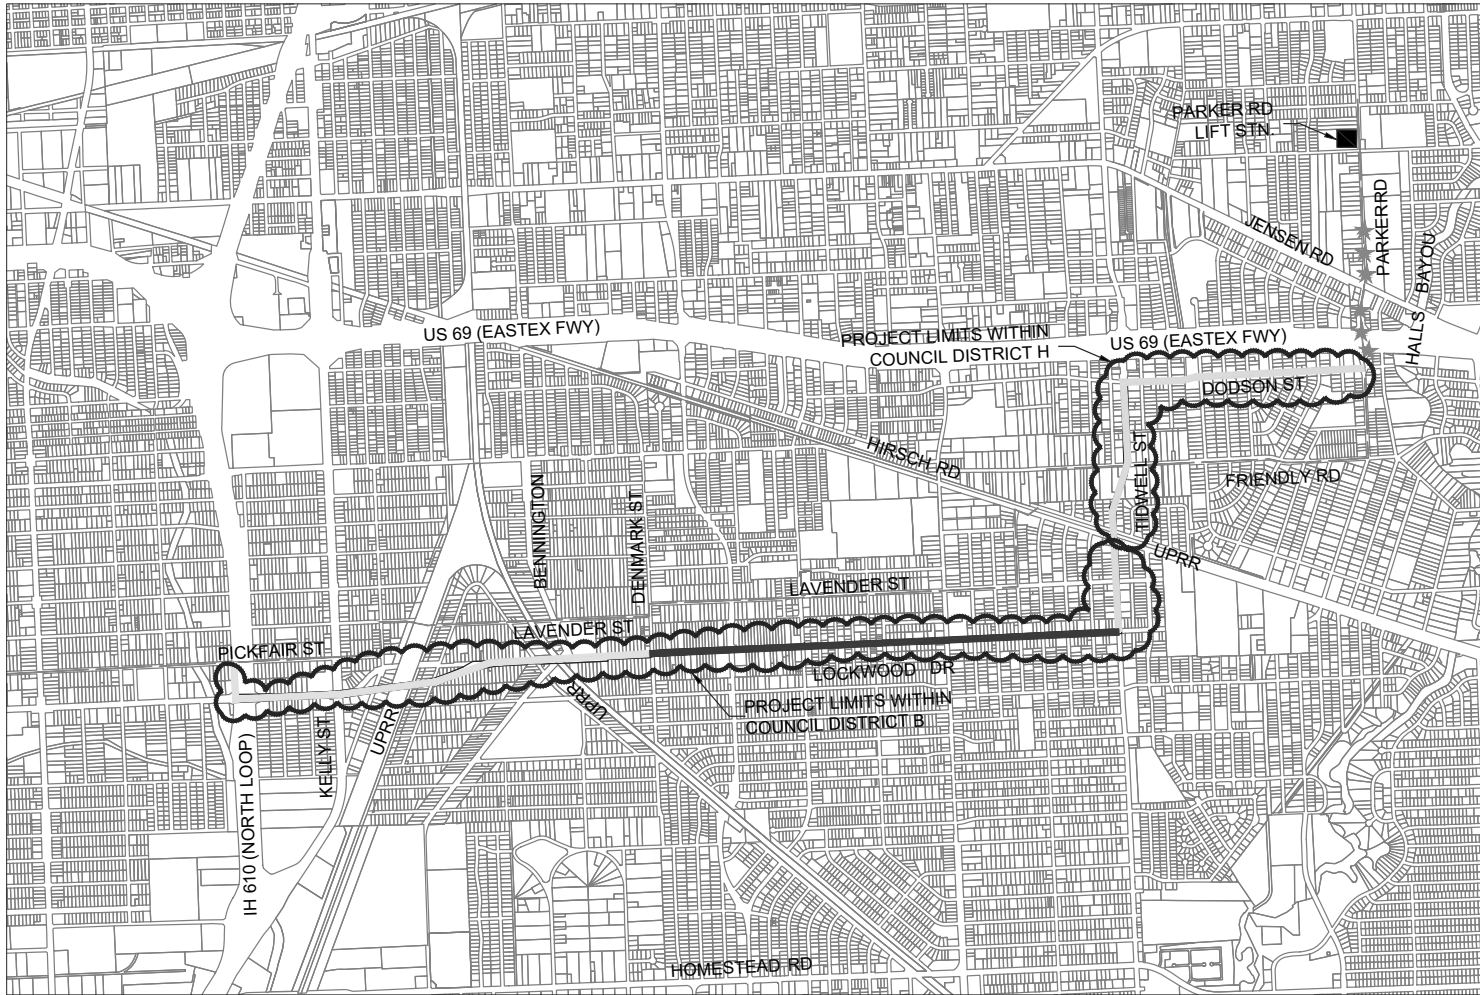

COUNCIL DISTRICT: B & H

LEGEND:

- ★ WET WEATHER SSO
- EXISTING 42"-60" LOCKWOOD TRUNK
- PROPOSED 84" PARALLEL TRUNK (PACKAGE 6); APPROX. 7,900 LF
- PROPOSED 84" PARALLEL TRUNK (PACKAGE 7); APPROX. 7,200 LF
- PROPOSED 84" PARALLEL TRUNK (PACKAGE 8); APPROX. 8,000 LF

Amani Engineering, Inc.
 • Engineers • Surveyors • Construction Managers
 11011 RICHMOND AVENUE SUITE 700 HOUSTON, TX. 77042
 Tel (713) 270-5700 Fax (713) 271-3487
 TBPE Firm Reg. No.: F-4528
 TBPLS Firm Reg. No.: 100282-00

**HOUSTON
 PUBLIC WORKS**


CITY OF HOUSTON
 WORK ORDER ENGINEERING SERVICES FOR
 CAPACITY REMEDIAL MEASURES PLAN
 (CRMP) - PACKAGE 01

WBS NO. R-000020-0072-3

**EXHIBIT 2
 VICINITY MAP
 CONSENT DECREE AREA 1 (BASIN IB043)**

SCALE: 1:500



DATE: 3/22/24

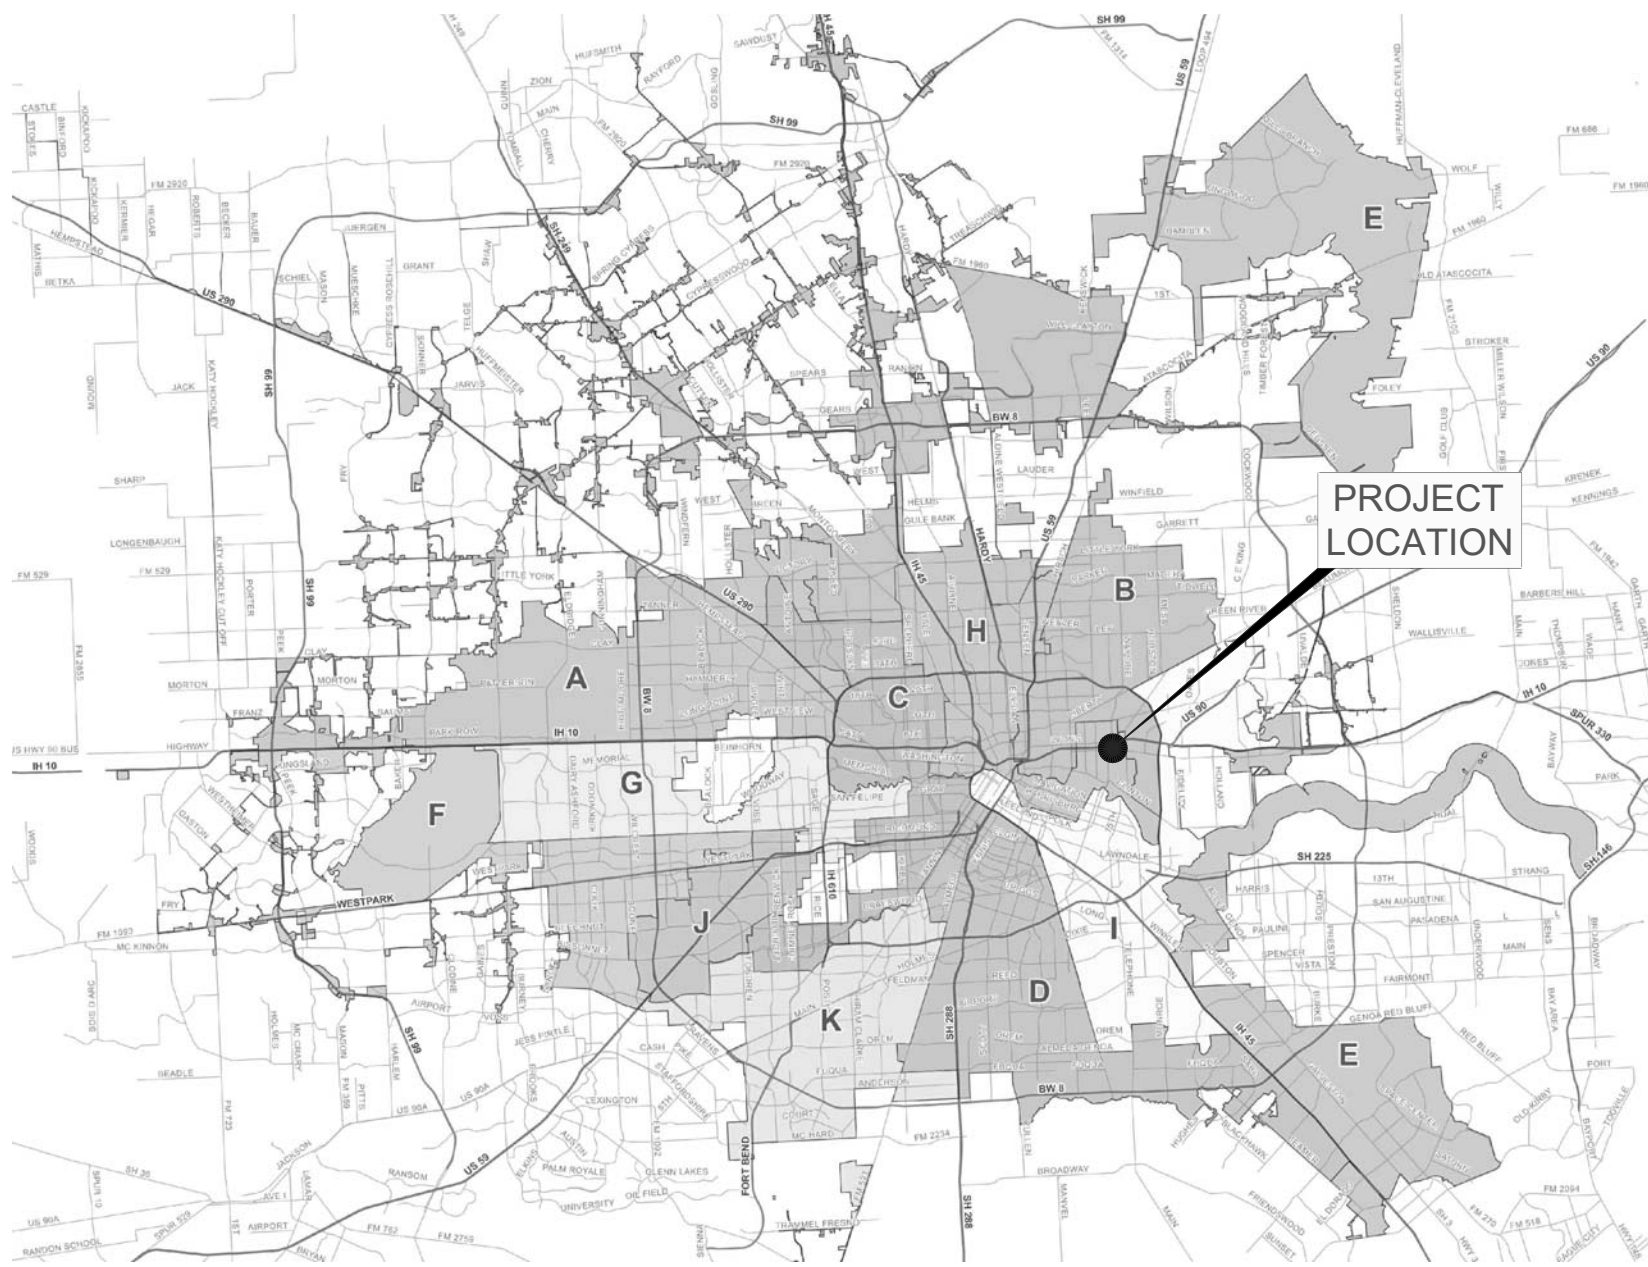

COUNCIL DISTRICT: H

**PROJECT
LOCATION**

- DISTRICT A - AMY PECK
- DISTRICT B - TARSHA JACKSON
- DISTRICT C - ABBIE KAMIN
- DISTRICT D - CAROLYN EVANS-SHABAZZ
- DISTRICT E - FRED FLICKINGER
- DISTRICT F - TIFFANY D. THOMAS
- DISTRICT G - MARY NAN HUFFMAN
- DISTRICT H - MARIO CASTILLO
- DISTRICT I - JOAQUIN MARTINEZ
- DISTRICT J - EDWARD POLLARD
- DISTRICT K - MARTHA CASTEX-TATUM
- AT LARGE 1 - JULIAN RAMIREZ
- AT LARGE 2 - WILLIE DAVIS
- AT LARGE 3 - TWILA CARTER
- AT LARGE 4 - LETITIA PLUMMER
- AT LARGE 5 - SALLIE ALCORN

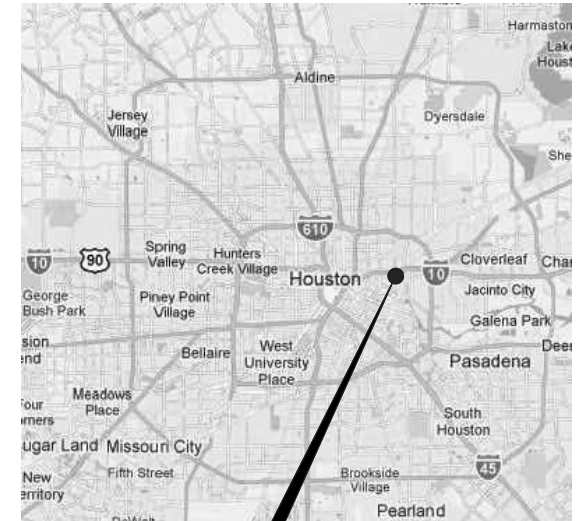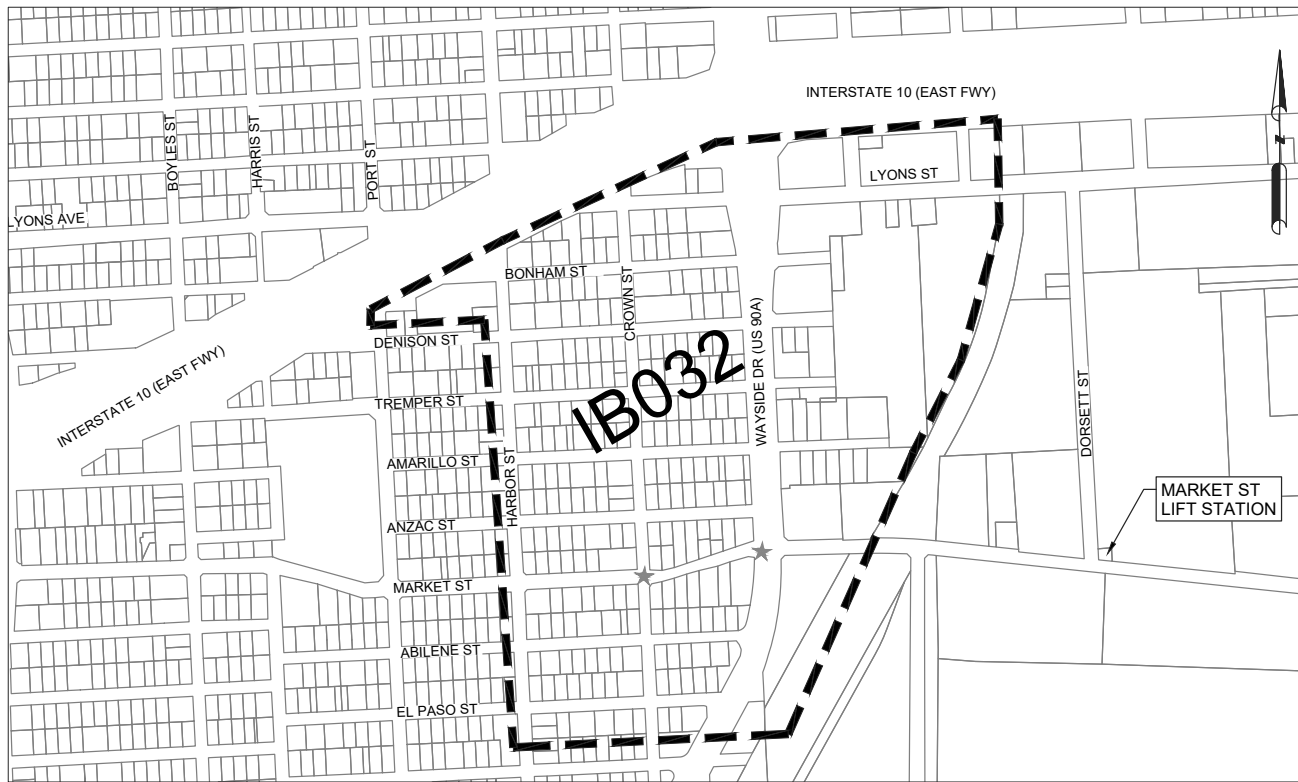

PROJECT LOCATION

COUNCIL DISTRICT: H

LEGEND:

- ★ Wet Weather SSO
- Basin Boundary (Approximate)

Amani Engineering, Inc.
 • Engineers • Surveyors • Construction Managers
 11011 RICHMOND AVENUE SUITE 700 HOUSTON, TX. 77042
 Tel (713) 270-5700 Fax (713) 271-3487
 TBPE Firm Reg. No.: F-4528
 TBPLS Firm Reg. No.: 100282-00

HOUSTON PUBLIC WORKS


CITY OF HOUSTON
 WORK ORDER ENGINEERING SERVICES FOR
 CAPACITY REMEDIAL MEASURES PLAN
 (CRMP) - PACKAGE 01

WBS NO. R-000020-0072-3

EXHIBIT 2
 VICINITY MAP
 AREA 8 (BASIN IB032)



SCALE: 1:500

DATE: 3/22/24

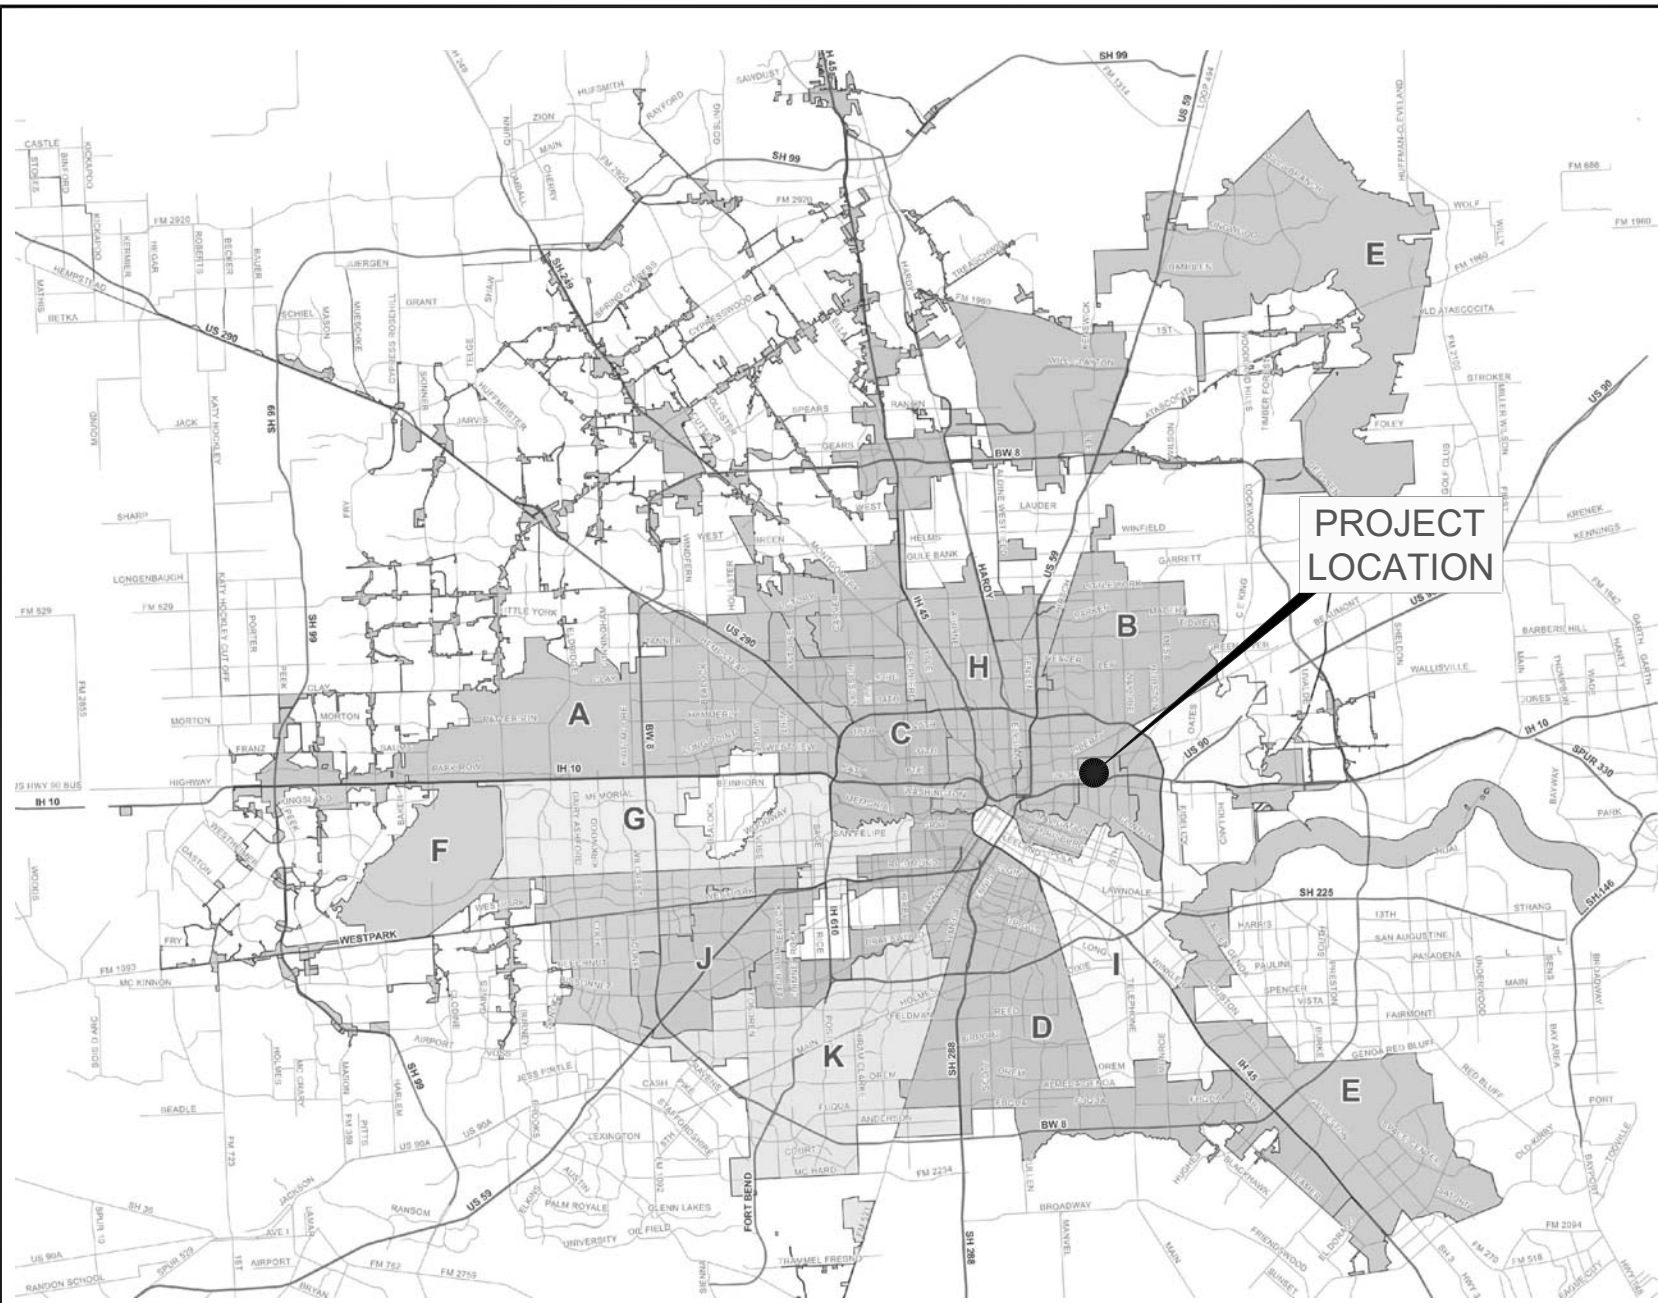

COUNCIL DISTRICT: H

- DISTRICT A - AMY PECK
- DISTRICT B - TARSHA JACKSON
- DISTRICT C - ABBIE KAMIN
- DISTRICT D - CAROLYN EVANS-SHABAZZ
- DISTRICT E - FRED FLICKINGER
- DISTRICT F - TIFFANY D. THOMAS
- DISTRICT G - MARY NAN HUFFMAN
- DISTRICT H - MARIO CASTILLO
- DISTRICT I - JOAQUIN MARTINEZ
- DISTRICT J - EDWARD POLLARD
- DISTRICT K - MARTHA CASTEX-TATUM
- AT LARGE 1 - JULIAN RAMIREZ
- AT LARGE 2 - WILLIE DAVIS
- AT LARGE 3 - TWILA CARTER
- AT LARGE 4 - LETITIA PLUMMER
- AT LARGE 5 - SALLIE ALCORN

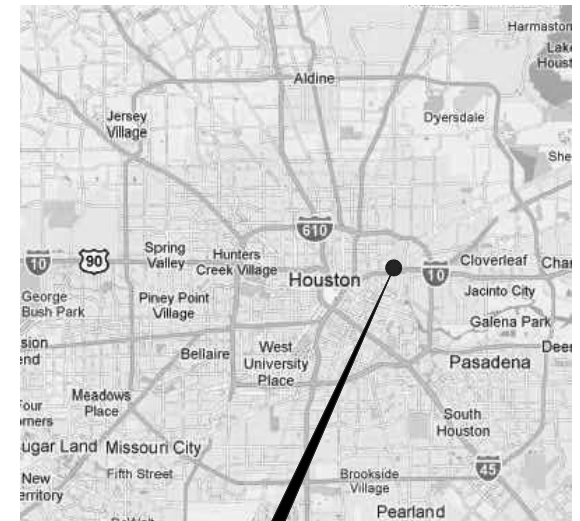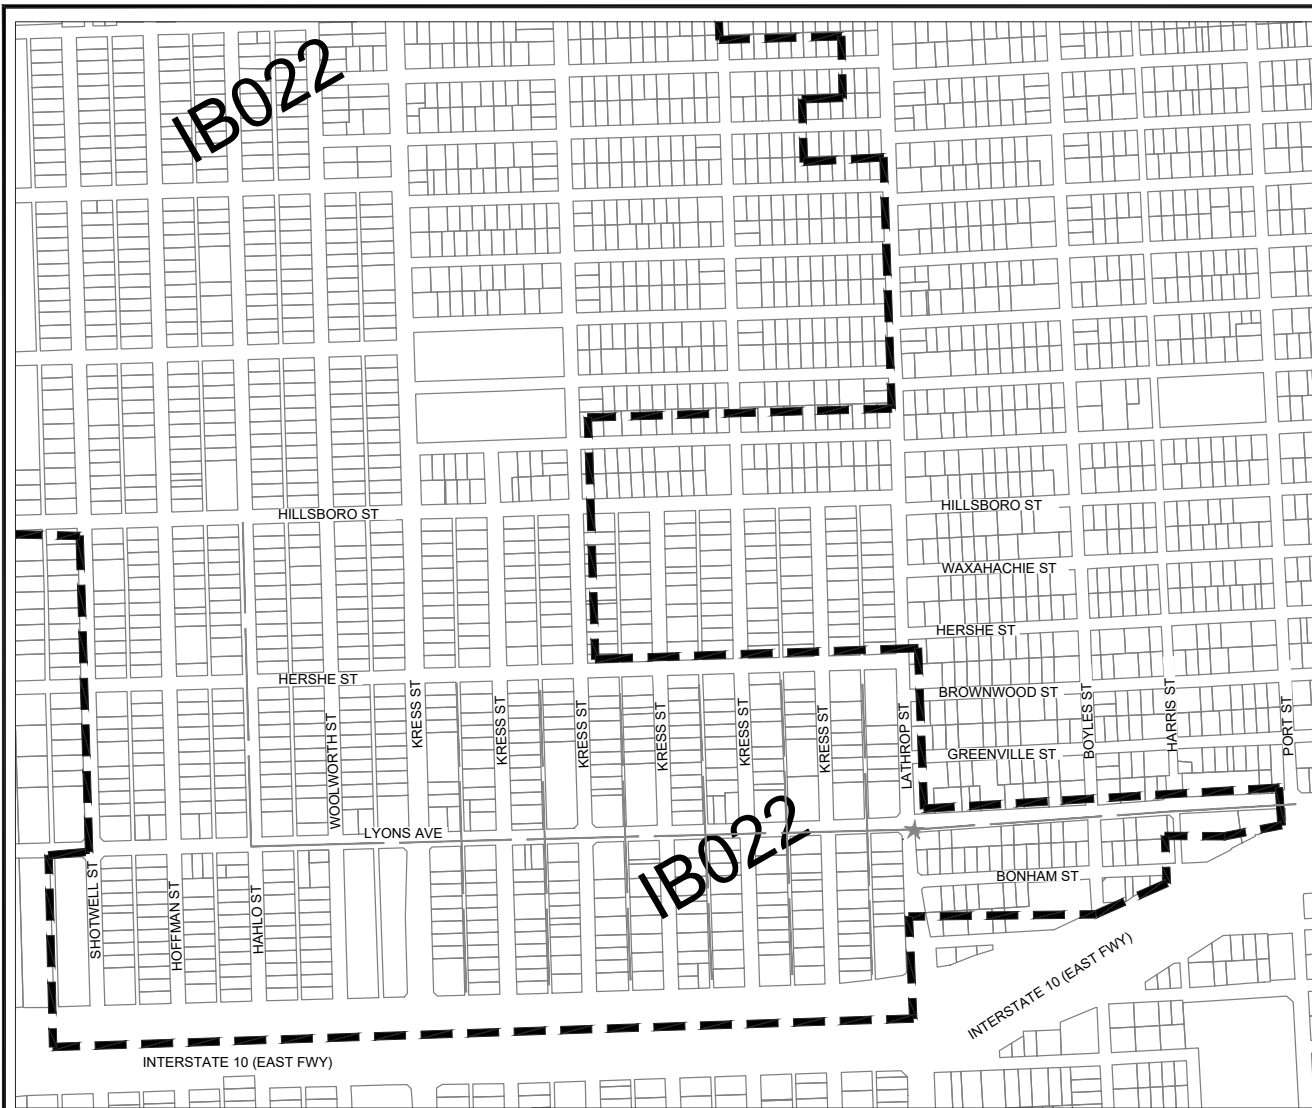

PROJECT LOCATION

COUNCIL DISTRICT: H

LEGEND:

- ★ Wet Weather SSO
- Basin Boundary (Approximate)

Amani Engineering, Inc.
 • Engineers • Surveyors • Construction Managers
 11011 RICHMOND AVENUE SUITE 700 HOUSTON, TX. 77042
 Tel (713) 270-5700 Fax (713) 271-3487
 TBPE Firm Reg. No.: F-4528
 TBPLS Firm Reg. No.: 100282-00

HOUSTON PUBLIC WORKS

CITY OF HOUSTON
 WORK ORDER ENGINEERING SERVICES FOR
 CAPACITY REMEDIAL MEASURES PLAN
 (CRMP) - PACKAGE 01

WBS NO. R-000020-0072-3

EXHIBIT 2
 VICINITY / STUDY AREA MAP
 CONSENT DECREE AREA 11 (BASIN IB022)

SCALE: 1:500

DATE: 3/22/24