
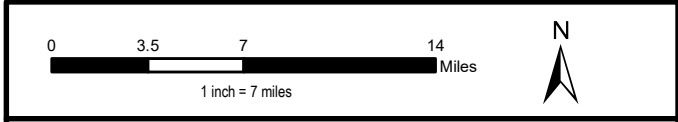


**FORCE MAIN RENEWAL/REPLACEMENT FOR HIGHLAND MEADOW DR. AND BAY AREA LIFT STATIONS**  
 WBS No. R-000035-0015-4

**EXHIBIT 1 - LOCATION MAP**  
 11901 HIGHLAND MEADOW DR.  
 KEY MAP NO. 576Z, 616C & 616D  
 COUNCIL DISTRICT: D


<b>DEC</b>   ENGINEERING EXCELLENCE <small>T.B.P.E.L.S. FIRM REGISTRATION #392</small>	3100 West Alabama Houston, Texas 77098 713.520.9570	DATE: 07/30/2024
		DRAWN BY: B.A.M.
DE CORP JOB NO. 5189-01	APPROVED BY: C.A.P.	DESIGNED BY: B.A.M.

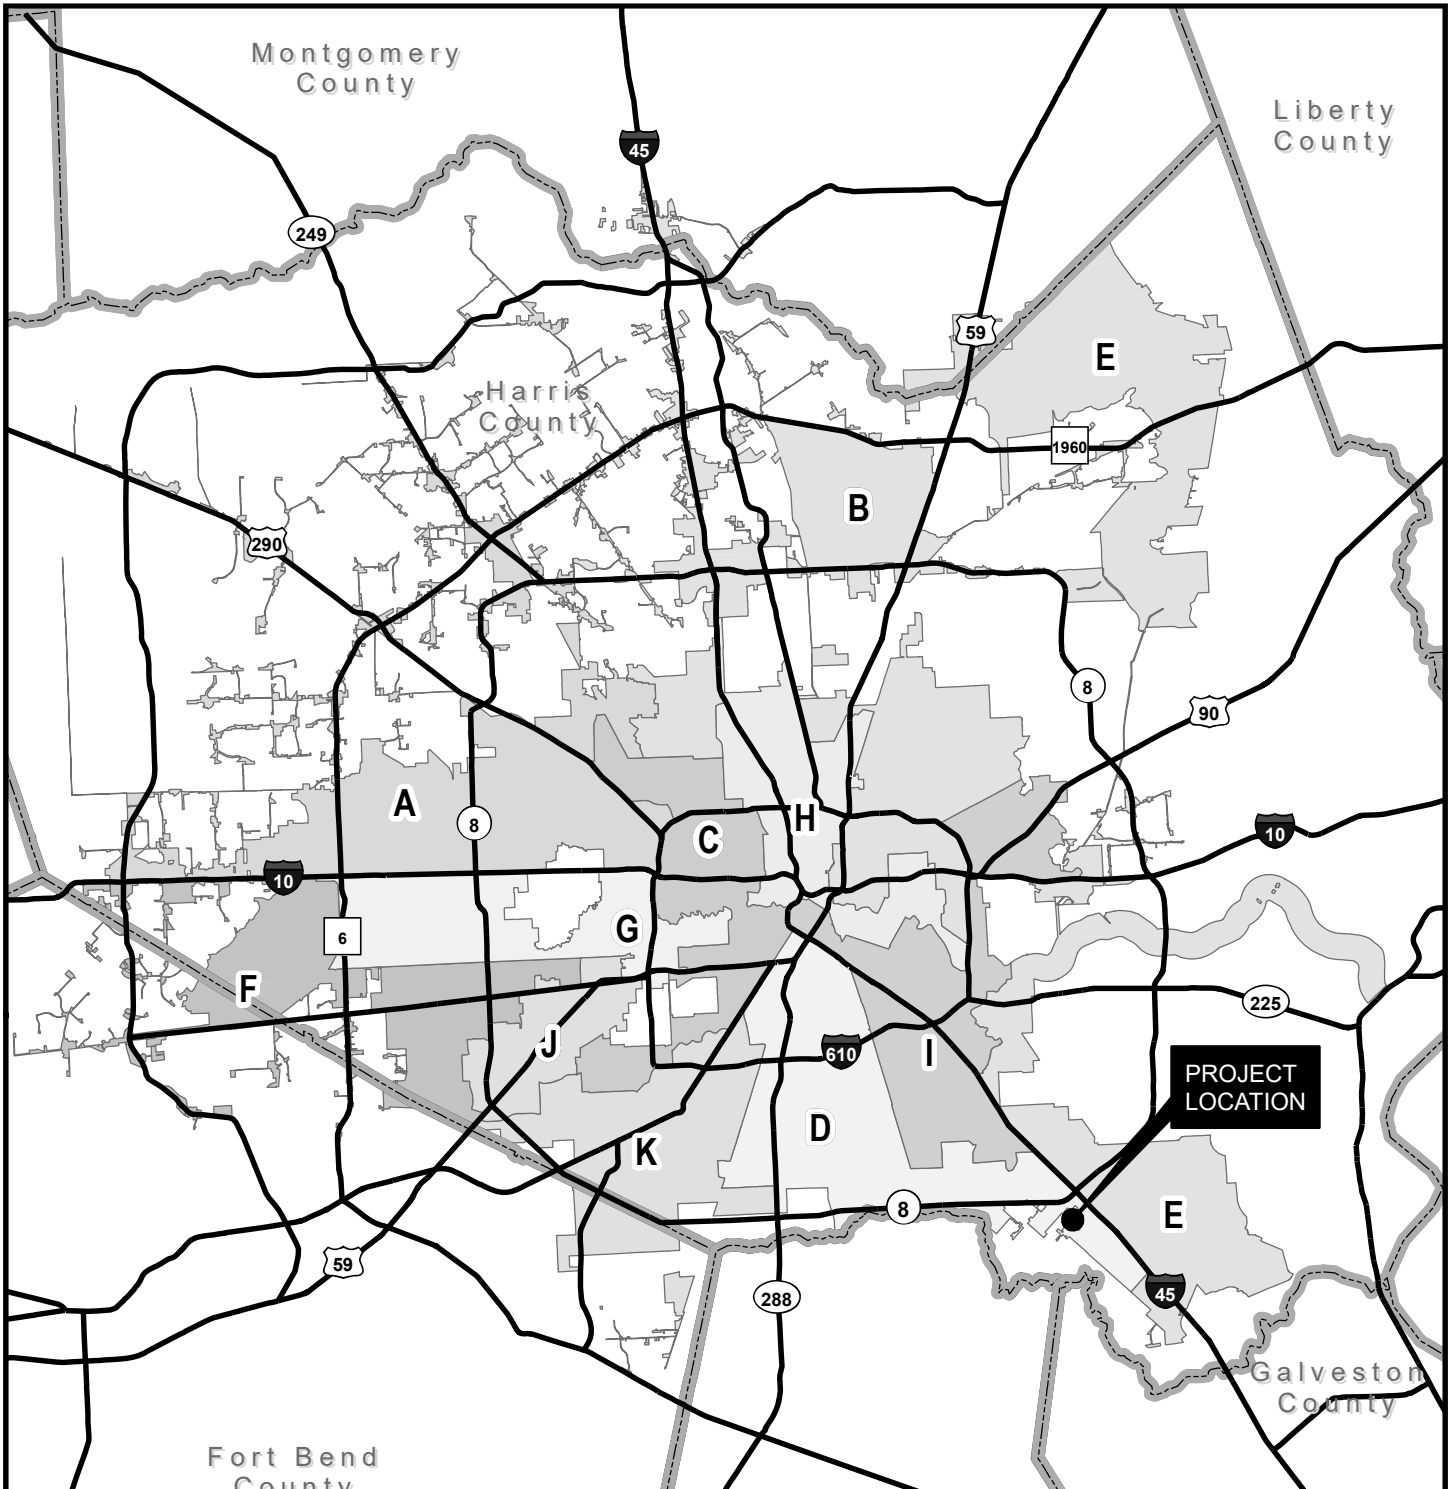

**FORCE MAIN RENEWAL/REPLACEMENT FOR HIGHLAND MEADOW DR. AND BAY AREA LIFT STATIONS**  
 WBS No. R-000035-0015-4

**EXHIBIT 2 - LOCATION MAP**  
 1810 1/2 BAY AREA BLVD.  
 KEY MAP NO.657C, 617Y & 617Z COUNCIL  
 DISTRICT: E

<b>DEC</b>   ENGINEERING EXCELLENCE <small>T.B.P.E.L.S. FIRM REGISTRATION #392</small>	3100 West Alabama Houston, Texas 77098 713.520.9570	DATE: 07/30/2024
		DRAWN BY: B.A.M.
DE CORP JOB NO. 5189-01	APPROVED BY: C.A.P.	DESIGNED BY: B.A.M.

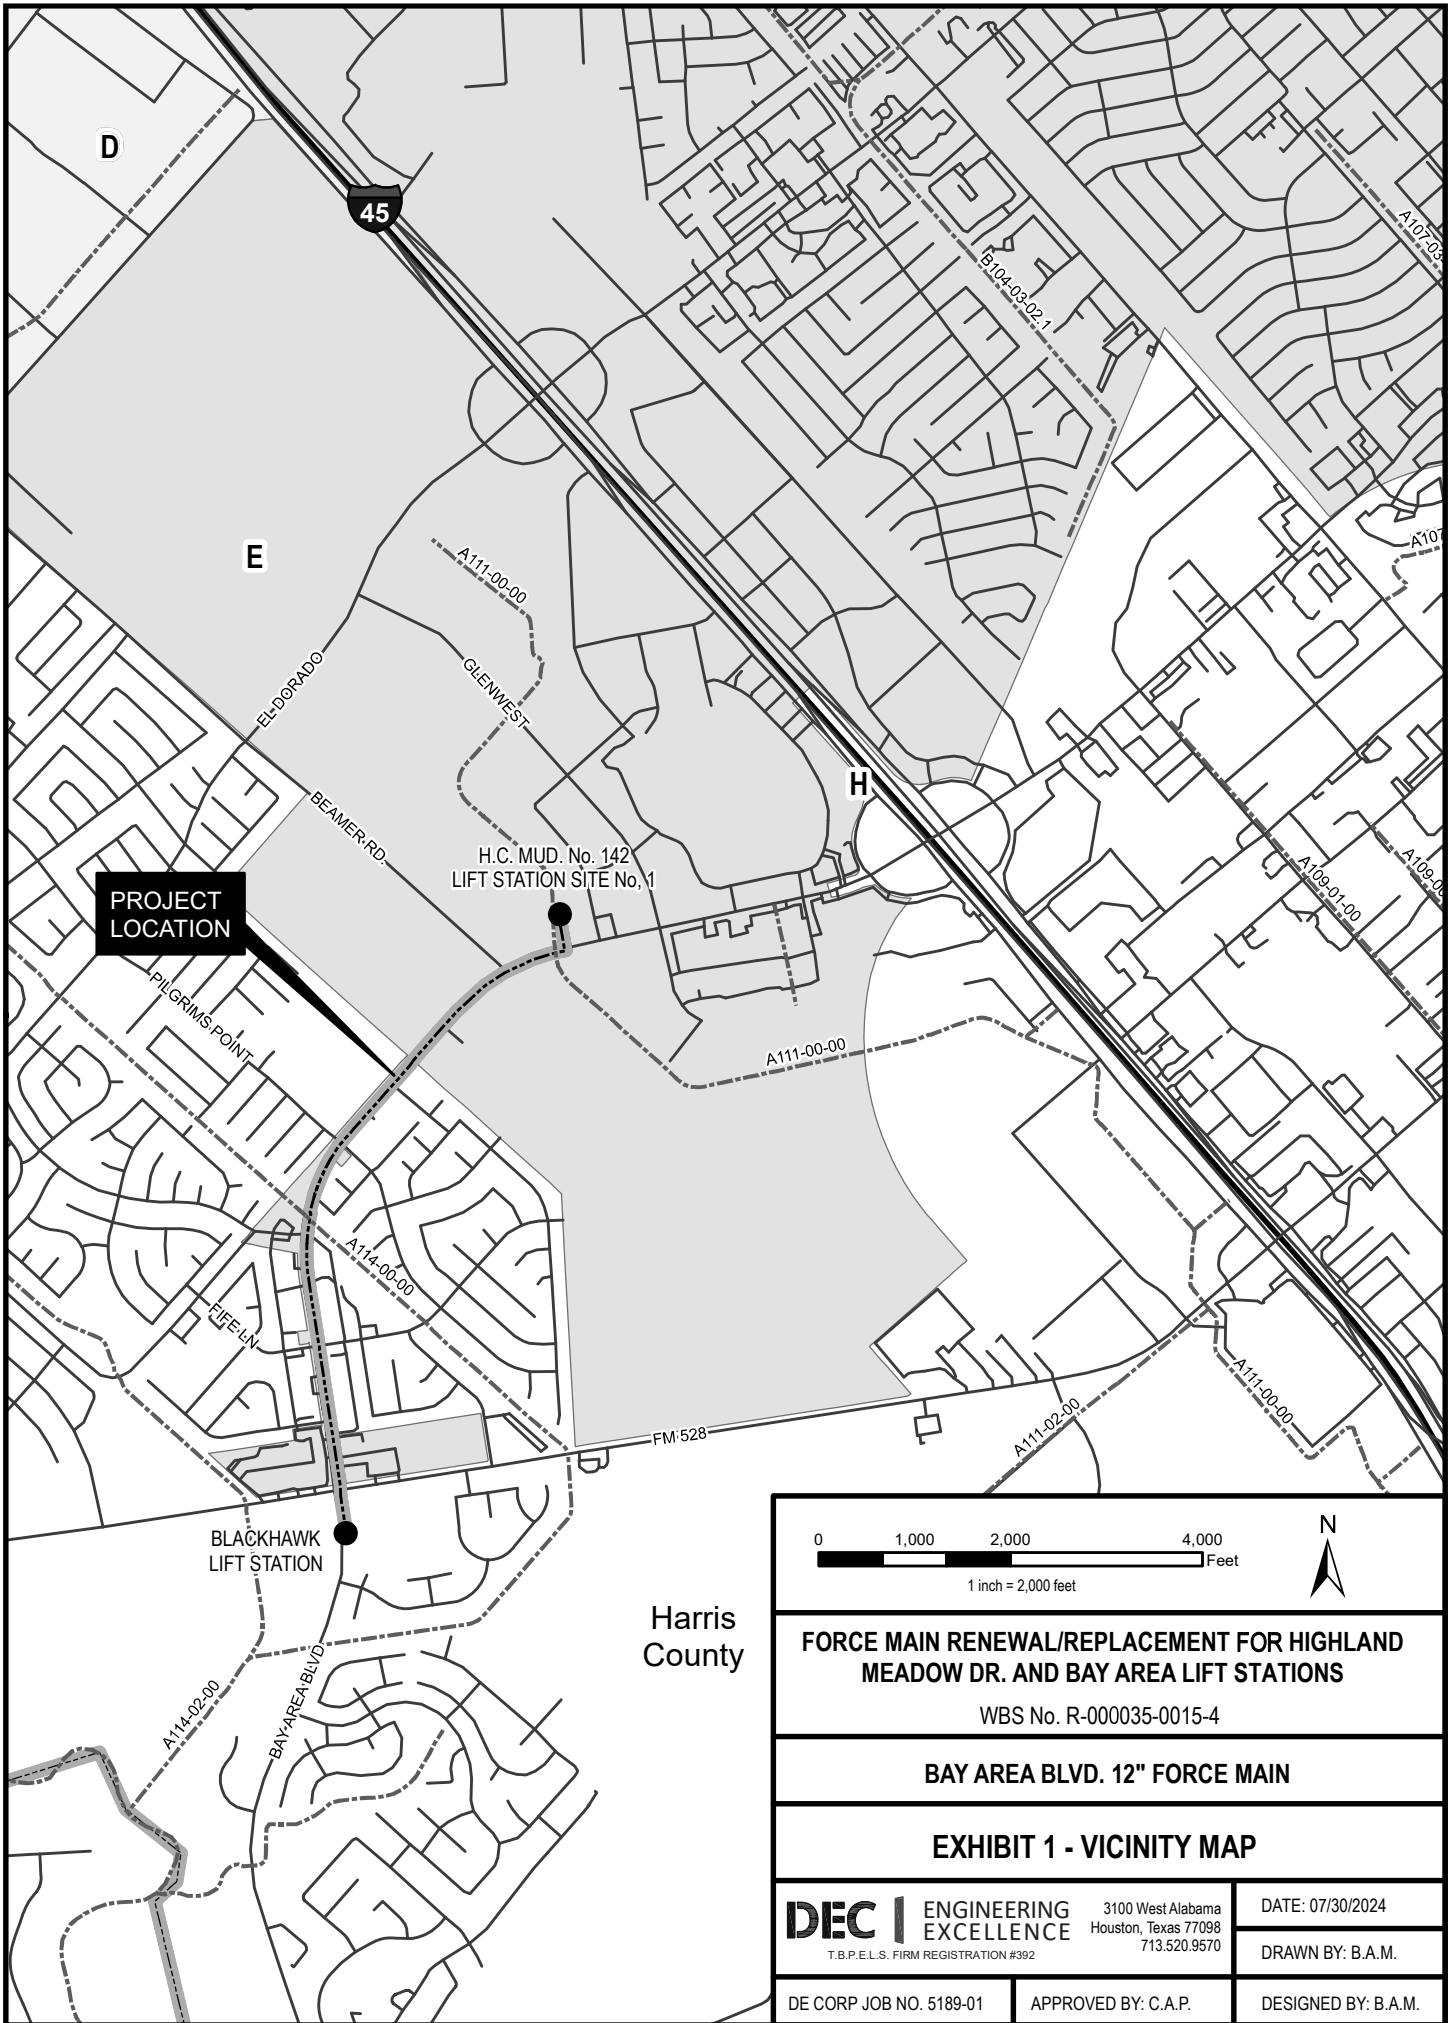


**PROJECT  
LOCATION**

H.C. MUD. No. 142  
LIFT STATION SITE No. 1

BLACKHAWK  
LIFT STATION


Harris  
County

<p><b>FORCE MAIN RENEWAL/REPLACEMENT FOR HIGHLAND MEADOW DR. AND BAY AREA LIFT STATIONS</b></p> <p>WBS No. R-000035-0015-4</p>		
<p><b>BAY AREA BLVD. 12" FORCE MAIN</b></p>		
<p><b>EXHIBIT 1 - VICINITY MAP</b></p>		
<p><b>DEC</b>   ENGINEERING EXCELLENCE T.B.P.E.L.S. FIRM REGISTRATION #392</p>	<p>3100 West Alabama Houston, Texas 77098 713.520.9570</p>	DATE: 07/30/2024
		DRAWN BY: B.A.M.
DE CORP JOB NO. 5189-01	APPROVED BY: C.A.P.	DESIGNED BY: B.A.M.

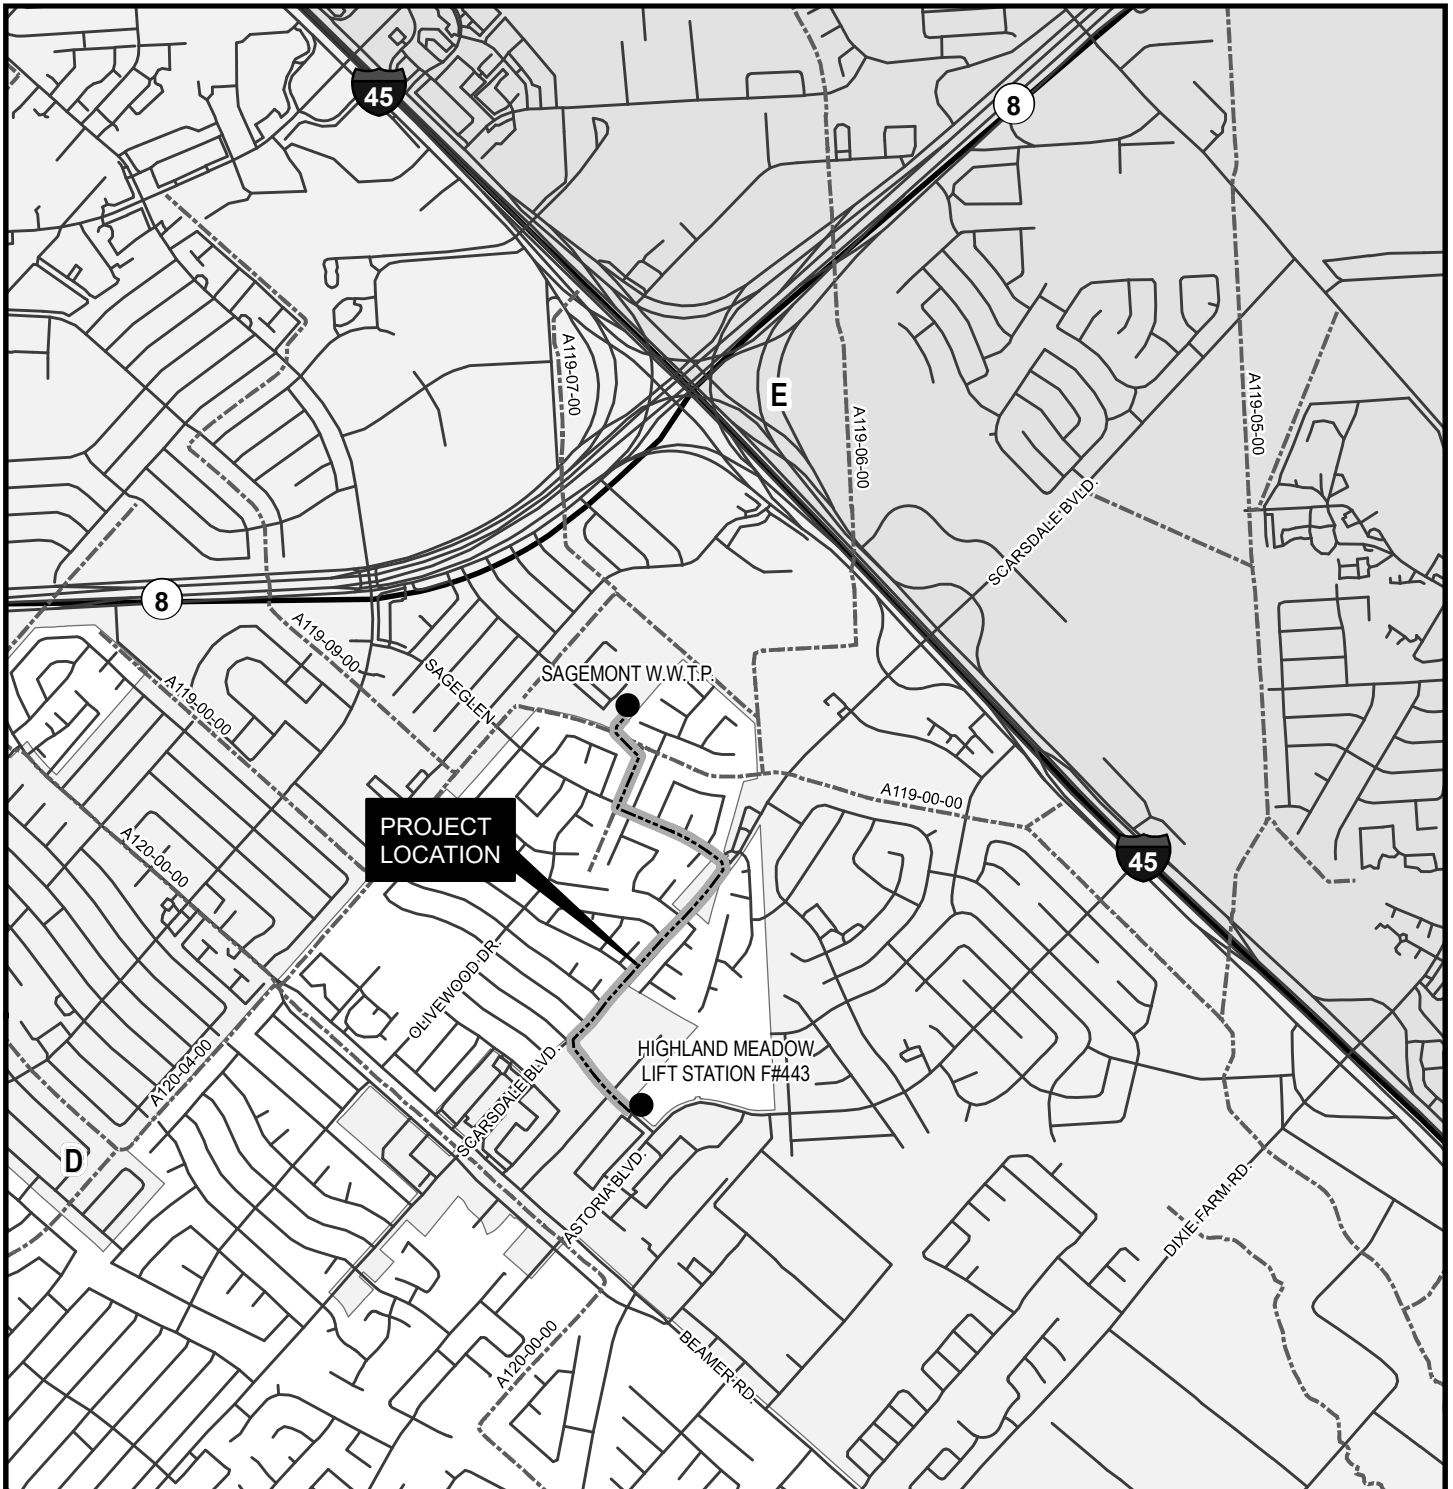

**PROJECT LOCATION**

Harris County

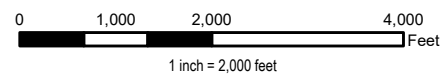

**FORCE MAIN RENEWAL/REPLACEMENT FOR HIGHLAND MEADOW DR. AND BAY AREA LIFT STATIONS**  
 WBS No. R-000035-0015-4

**HIGHLAND MEADOW DR. 10" FORCE MAIN**

**EXHIBIT 2 - VICINITY MAP**

<b>DEC</b>   ENGINEERING EXCELLENCE <small>T.B.P.E.L.S. FIRM REGISTRATION #392</small>	3100 West Alabama Houston, Texas 77098 713.520.9570	DATE: 07/30/2024
		DRAWN BY: B.A.M.
DE CORP JOB NO. 5189-01	APPROVED BY: C.A.P.	DESIGNED BY: B.A.M.