


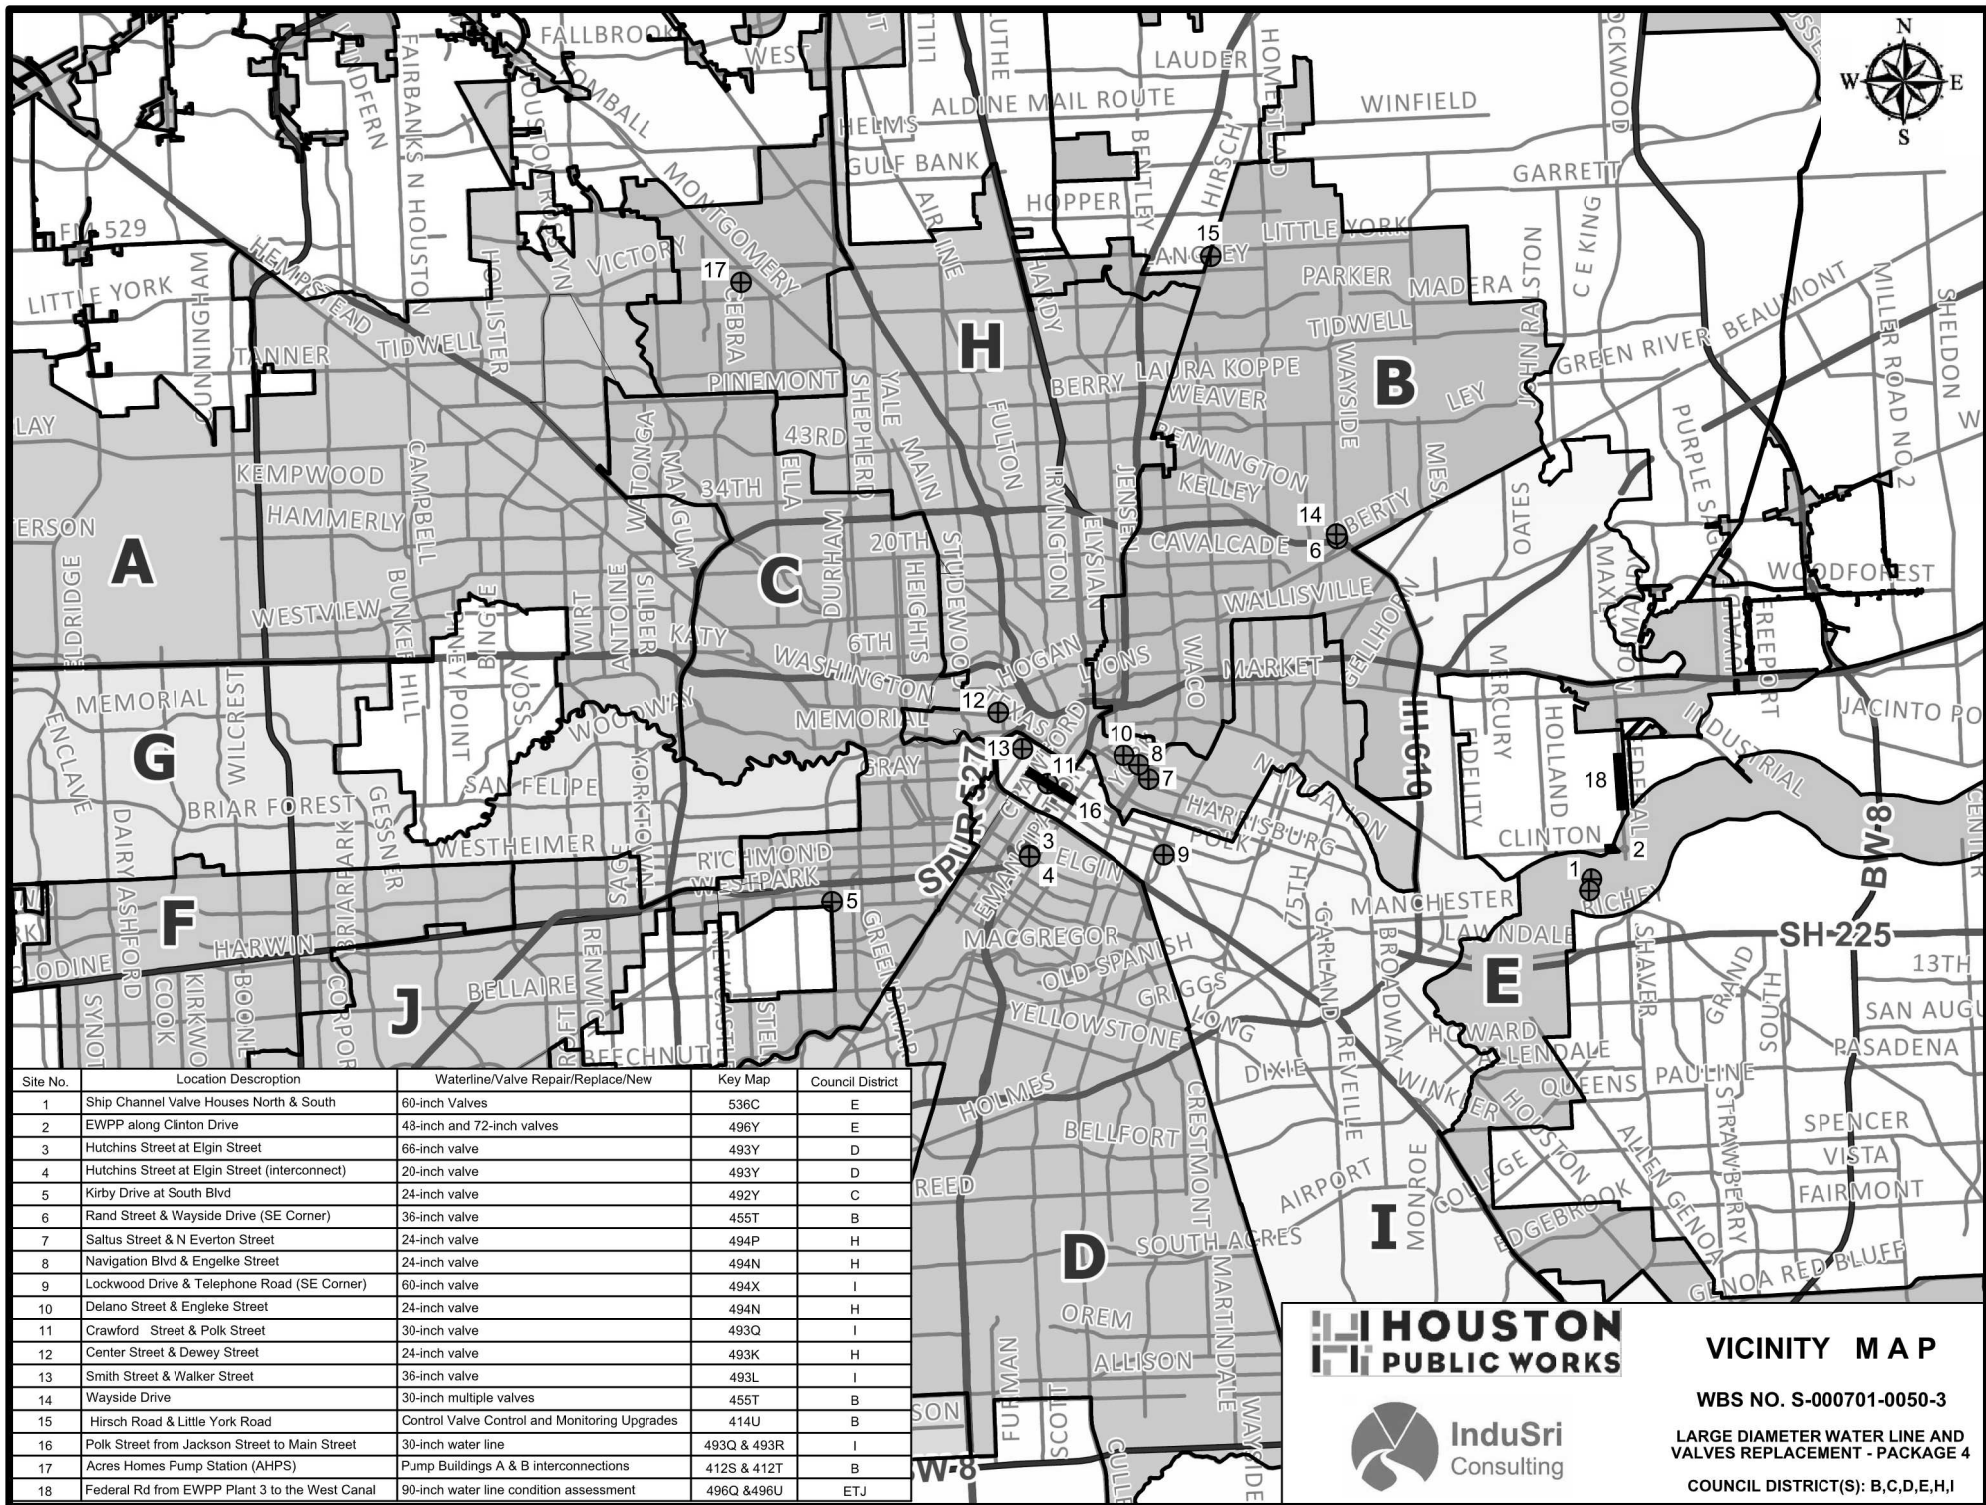

Site No.	Location Description	Waterline/Valve Repair/Replace/New	Key Map	Council District
1	Ship Channel Valve Houses North & South	60-inch Valves	536C	E
2	EWPP along Clinton Drive	48-inch and 72-inch valves	496Y	E
3	Hutchins Street at Elgin Street	66-inch valve	493Y	D
4	Hutchins Street at Elgin Street (interconnect)	20-inch valve	493Y	D
5	Kirby Drive at South Blvd	24-inch valve	492Y	C
6	Rand Street & Wayside Drive (SE Corner)	36-inch valve	455T	B
7	Saltus Street & N Everton Street	24-inch valve	494P	H
8	Navigation Blvd & Engelke Street	24-inch valve	494N	H
9	Lockwood Drive & Telephone Road (SE Corner)	60-inch valve	494X	I
10	Delano Street & Engle Street	24-inch valve	494N	H
11	Crawford Street & Polk Street	30-inch valve	493Q	I
12	Center Street & Dewey Street	24-inch valve	493K	H
13	Smith Street & Walker Street	36-inch valve	493L	I
14	Wayside Drive	30-inch multiple valves	455T	B
15	Hirsch Road & Little York Road	Control Valve Control and Monitoring Upgrades	414U	B
16	Polk Street from Jackson Street to Main Street	30-inch water line	493Q & 493R	I
17	Acras Homes Pump Station (AHPS)	Pump Buildings A & B interconnections	412S & 412T	B
18	Federal Rd from EWPP Plant 3 to the West Canal	90-inch water line condition assessment	496Q & 496U	ETJ

HOUSTON
PUBLIC WORKS





VICINITY MAP

WBS NO. S-000701-0050-3

LARGE DIAMETER WATER LINE AND
VALVES REPLACEMENT - PACKAGE 4

COUNCIL DISTRICT(S): B,C,D,E,H,I

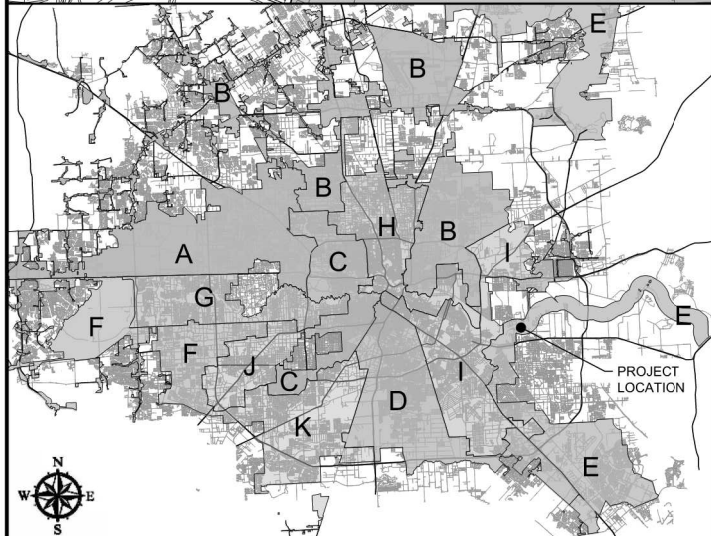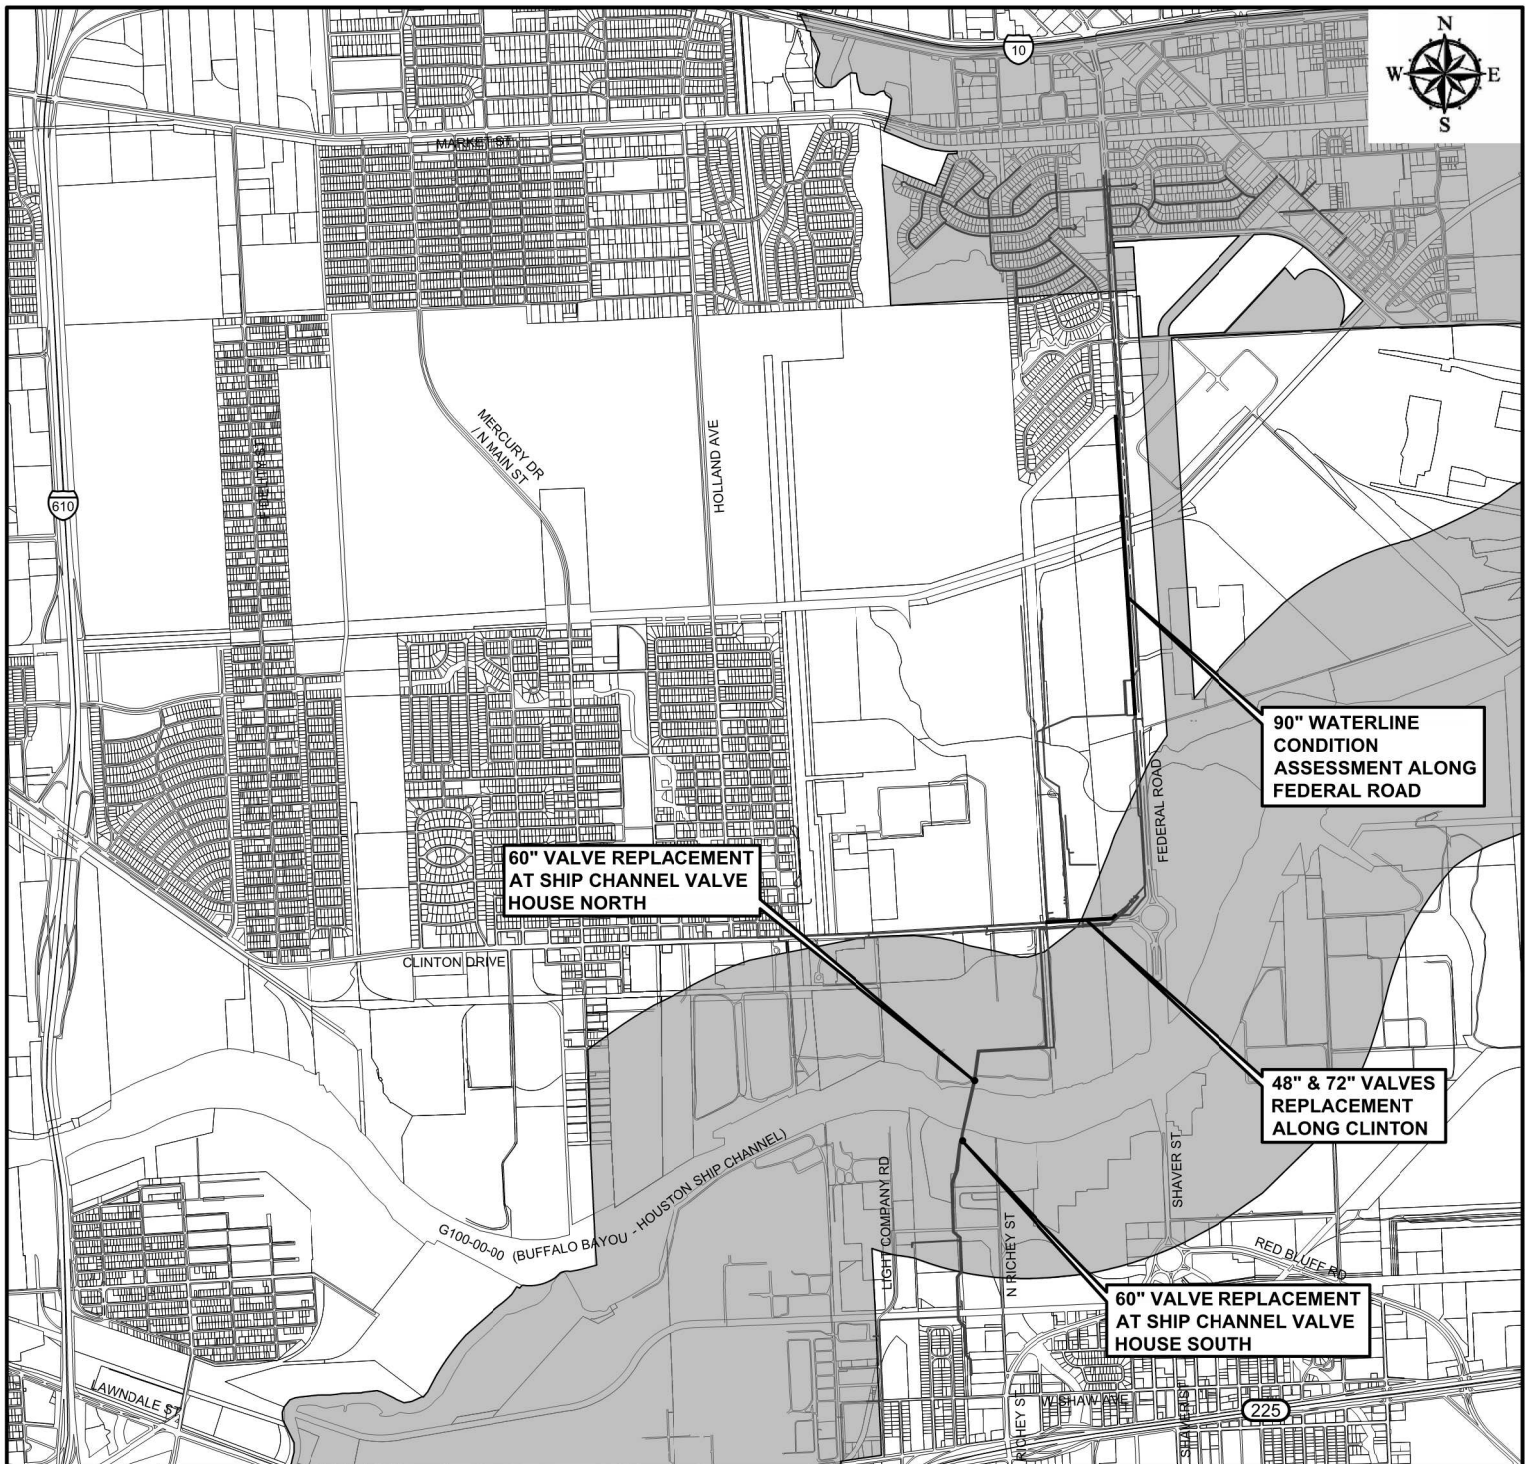

HOUSTON PUBLIC WORKS

PROJECT LOCATION MAP

WBS NO. S-000701-0050-3

LARGE DIAMETER WATER LINE AND VALVES



REPLACEMENT - PACKAGE 4

COUNCIL DISTRICT(S): E & ETJ



InduSri
Consulting

0' 3000' 6000'

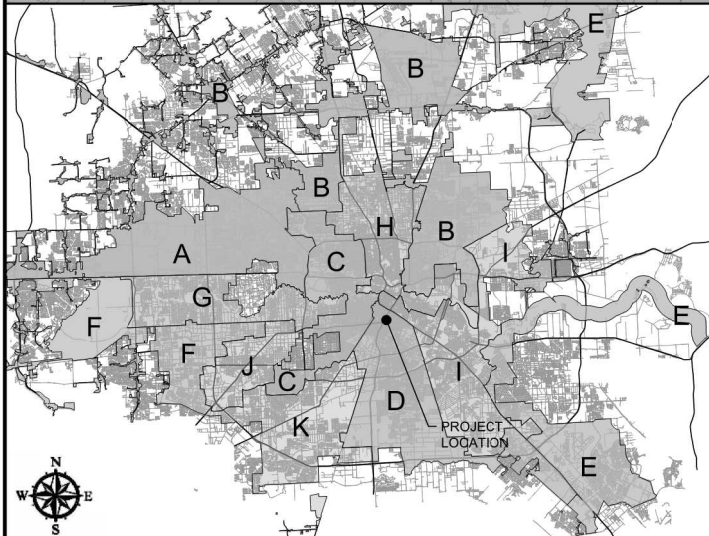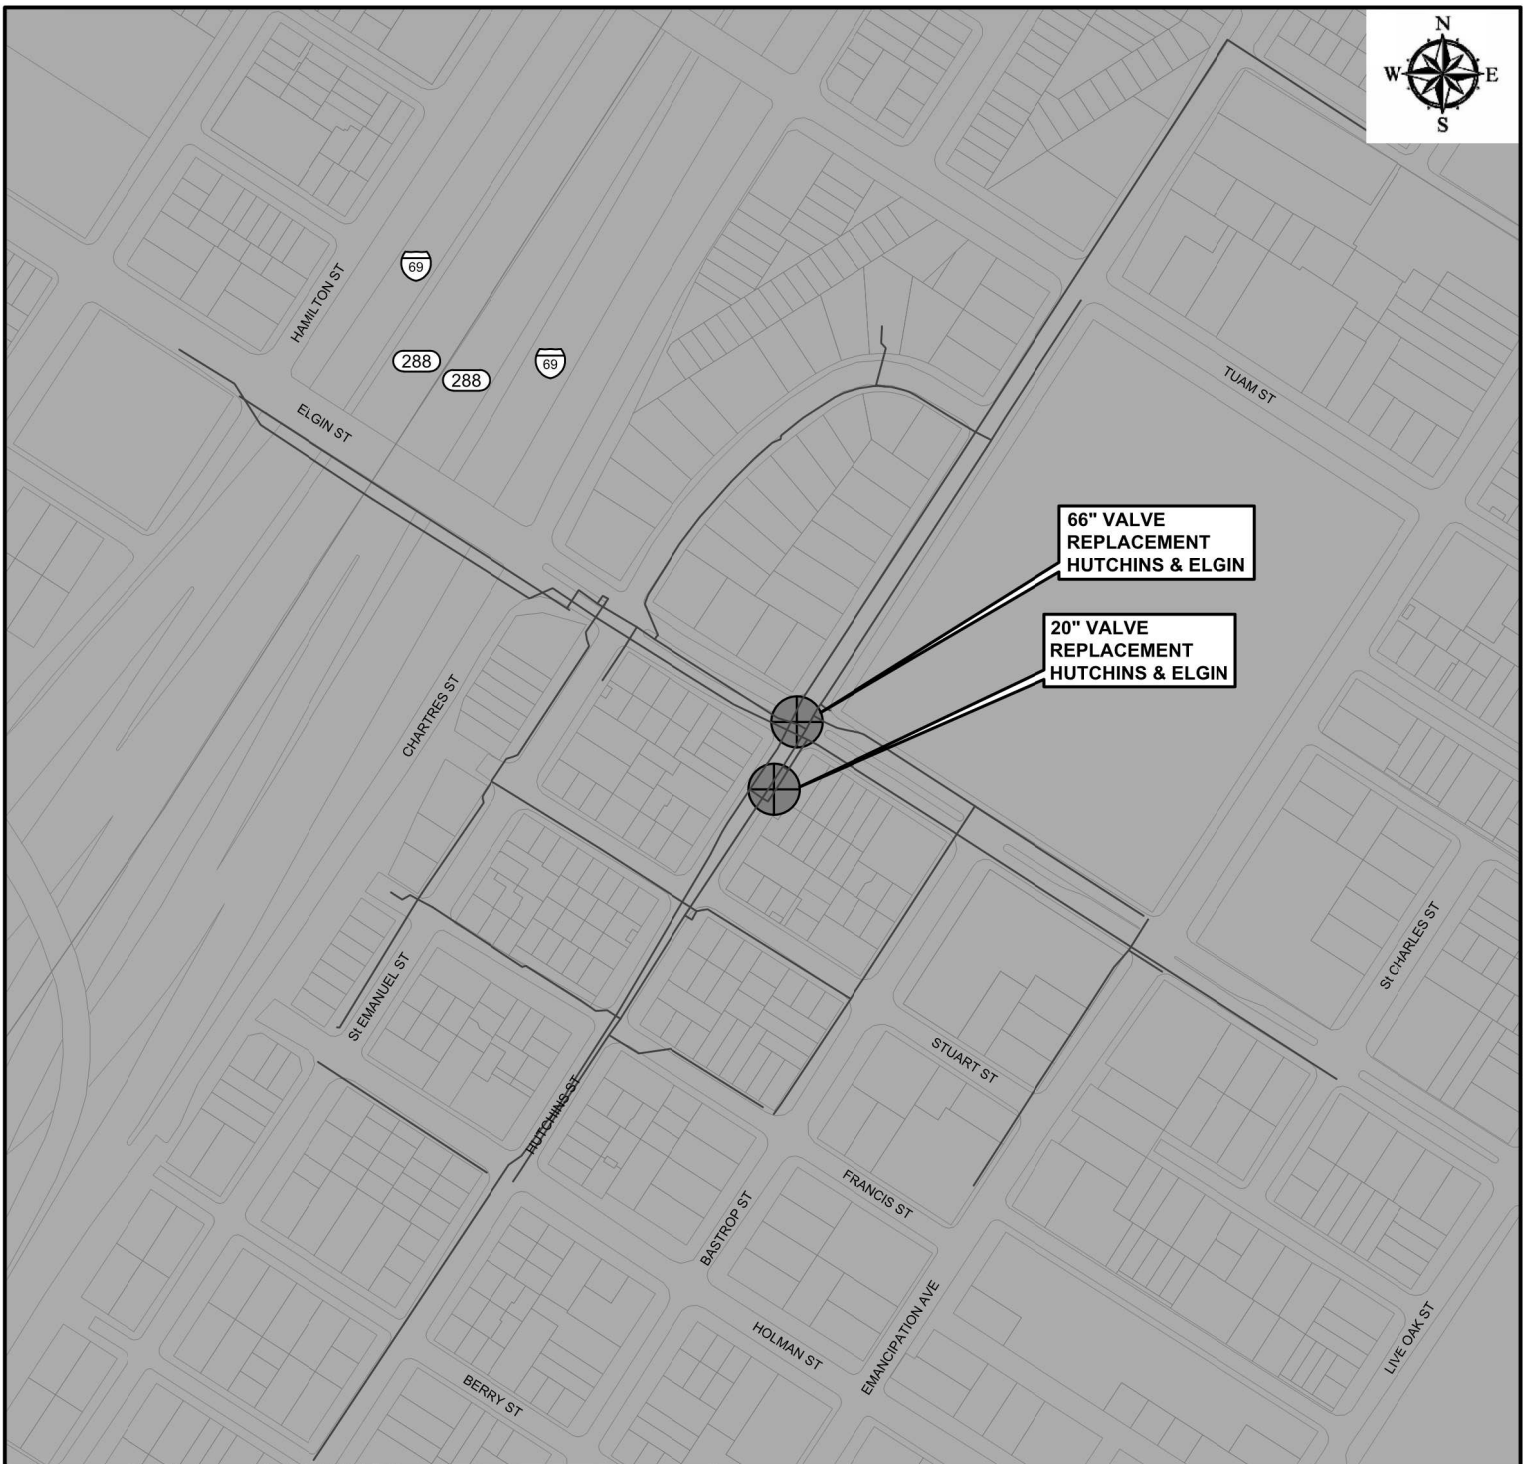

HOUSTON PUBLIC WORKS

PROJECT LOCATION MAP

WBS NO. S-000701-0050-3

LARGE DIAMETER WATER LINE AND VALVES

REPLACEMENT - PACKAGE 4

COUNCIL DISTRICT(S): D



InduSri
Consulting

0' 300' 600'



KIRBY DR

DINCANS ST

NORTH BLVD

BARTLETT ST


24" VALVE
REPLACEMENT AT
KIRBY & SOUTH

SOUTH BLVD

BISSONNET ST

KELVIN DR



MORNINGSIDE DR

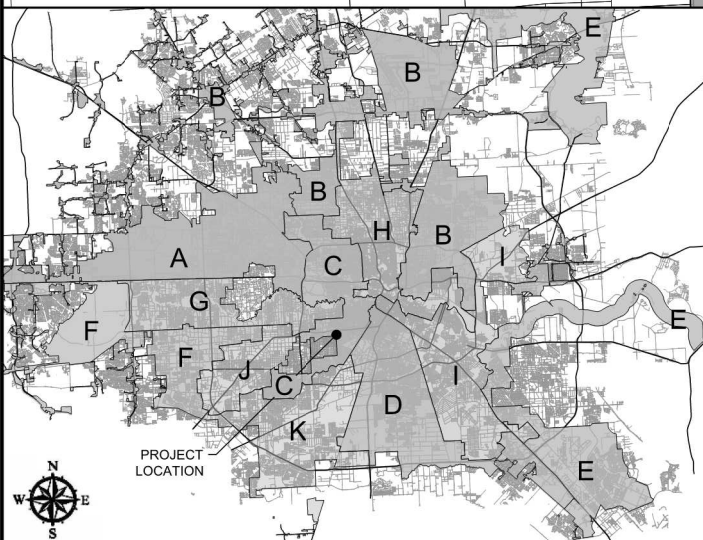

PROJECT LOCATION MAP

WBS NO. S-000701-0050-3
LARGE DIAMETER WATER LINE AND VALVES
REPLACEMENT - PACKAGE 4
COUNCIL DISTRICT(S): C



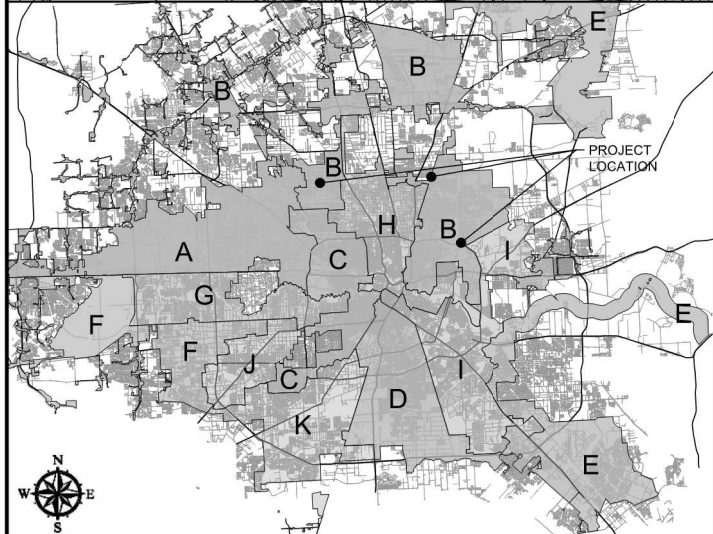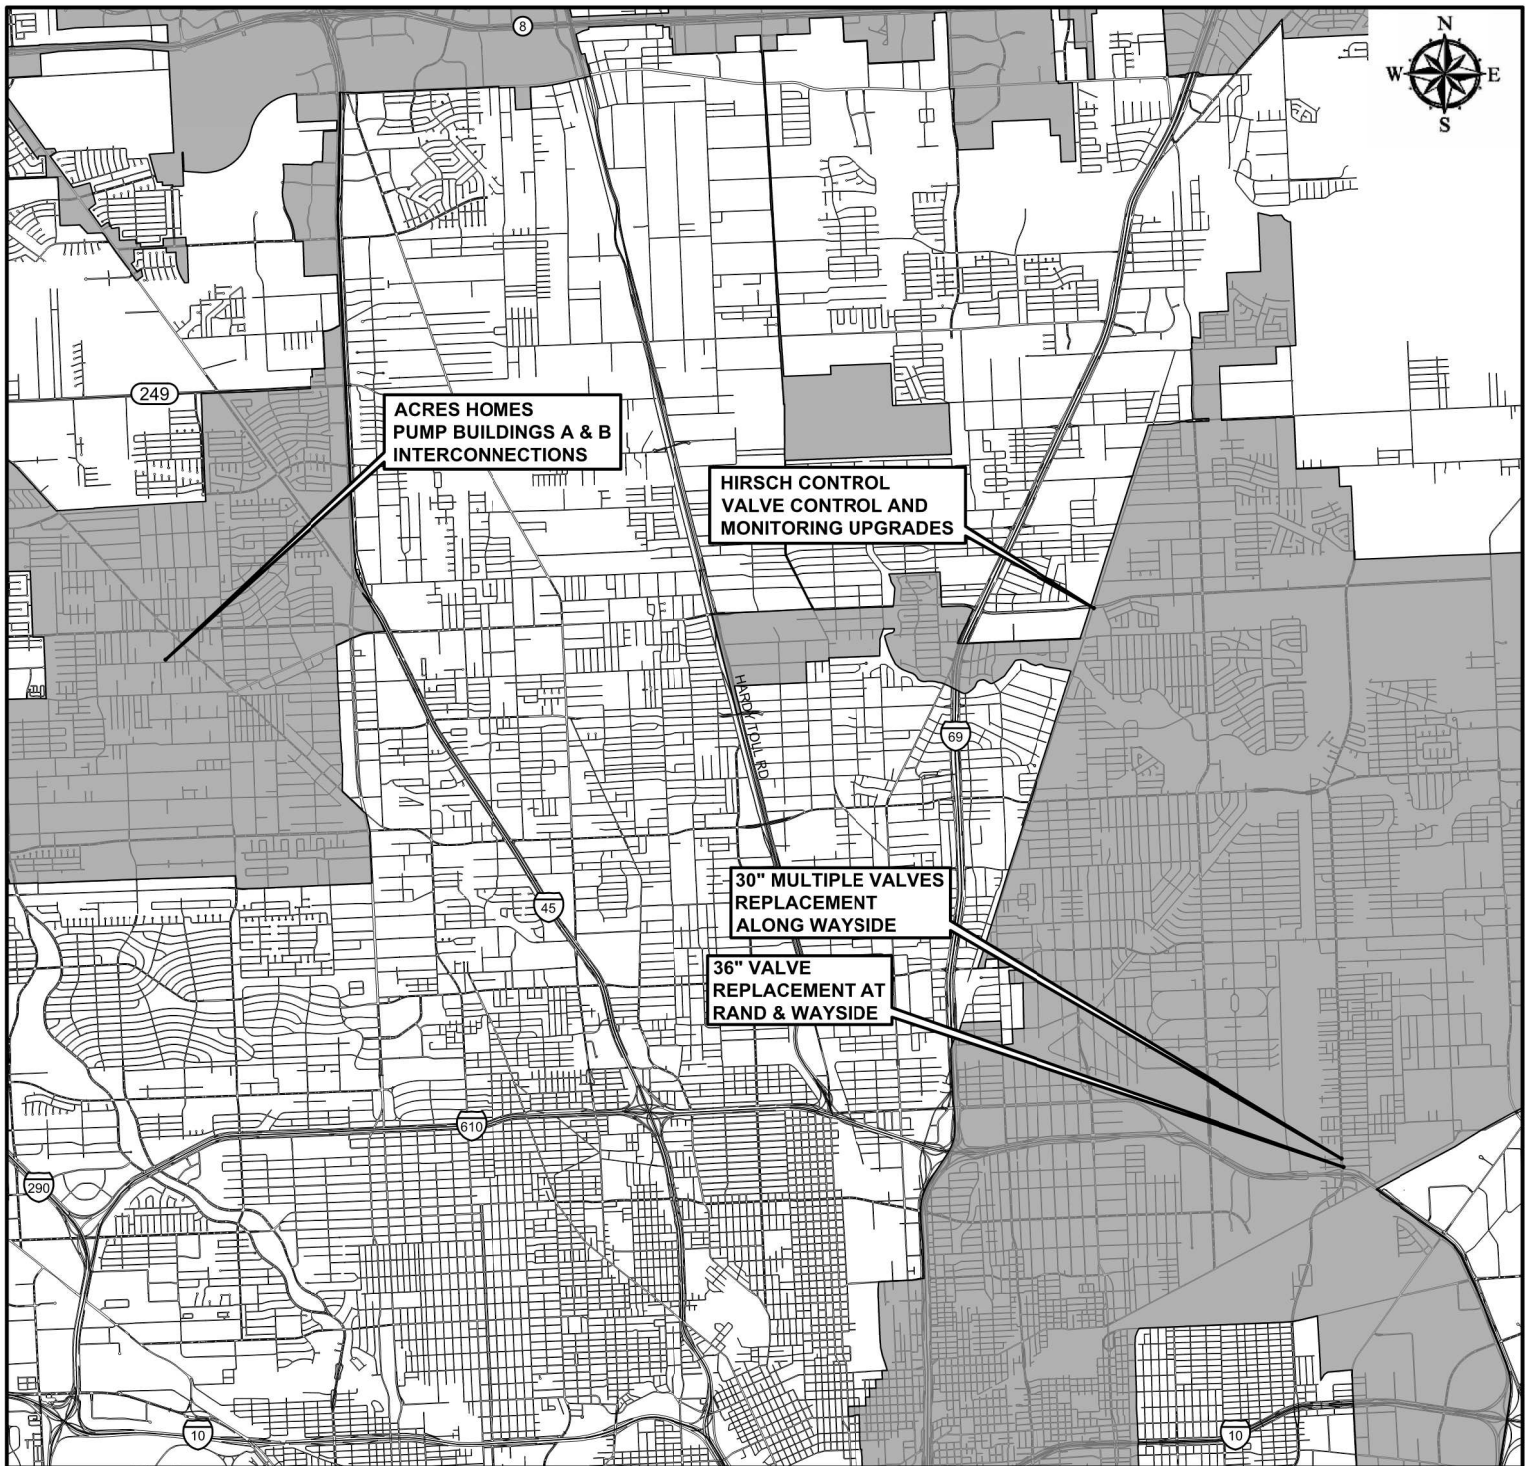

HOUSTON PUBLIC WORKS

PROJECT LOCATION MAP



WBS NO. S-000701-0050-3

**LARGE DIAMETER WATER LINE AND VALVES
REPLACEMENT - PACKAGE 4**

COUNCIL DISTRICT(S): B



0' 8000' 16000'

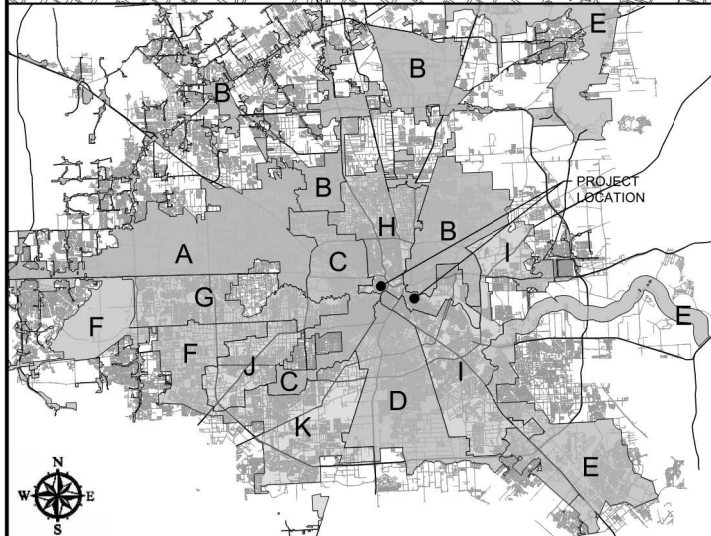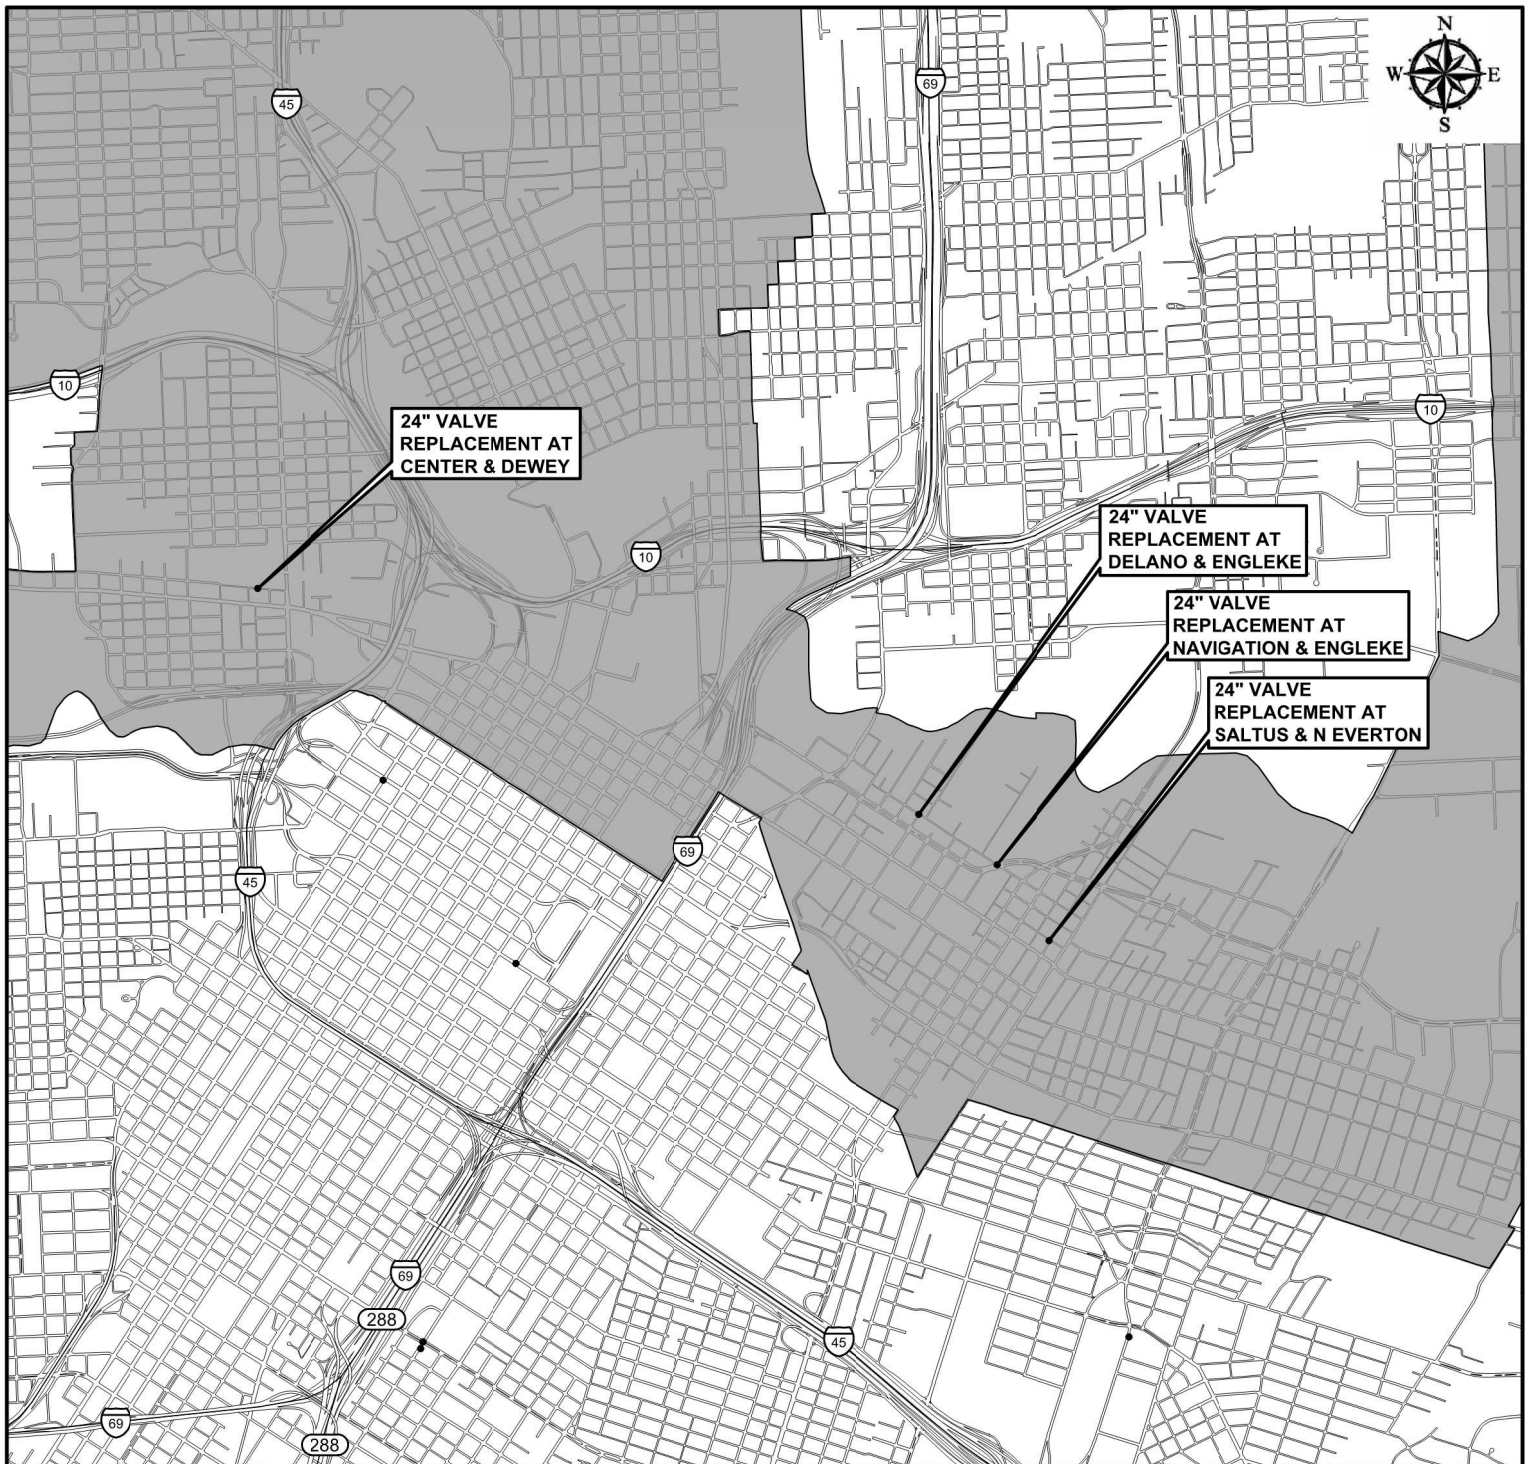

HOUSTON PUBLIC WORKS



PROJECT LOCATION MAP

WBS NO. S-000701-0050-3
LARGE DIAMETER WATER LINE AND VALVES
REPLACEMENT - PACKAGE 4
COUNCIL DISTRICT(S): H



InduSri
Consulting

0' 3000' 6000'

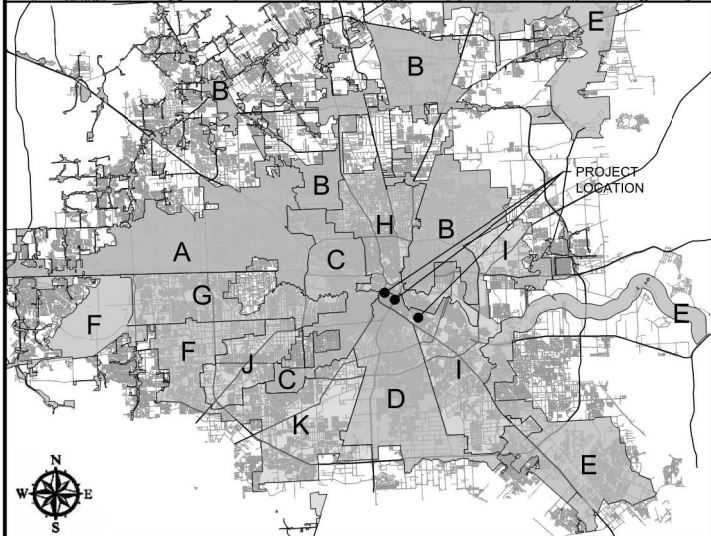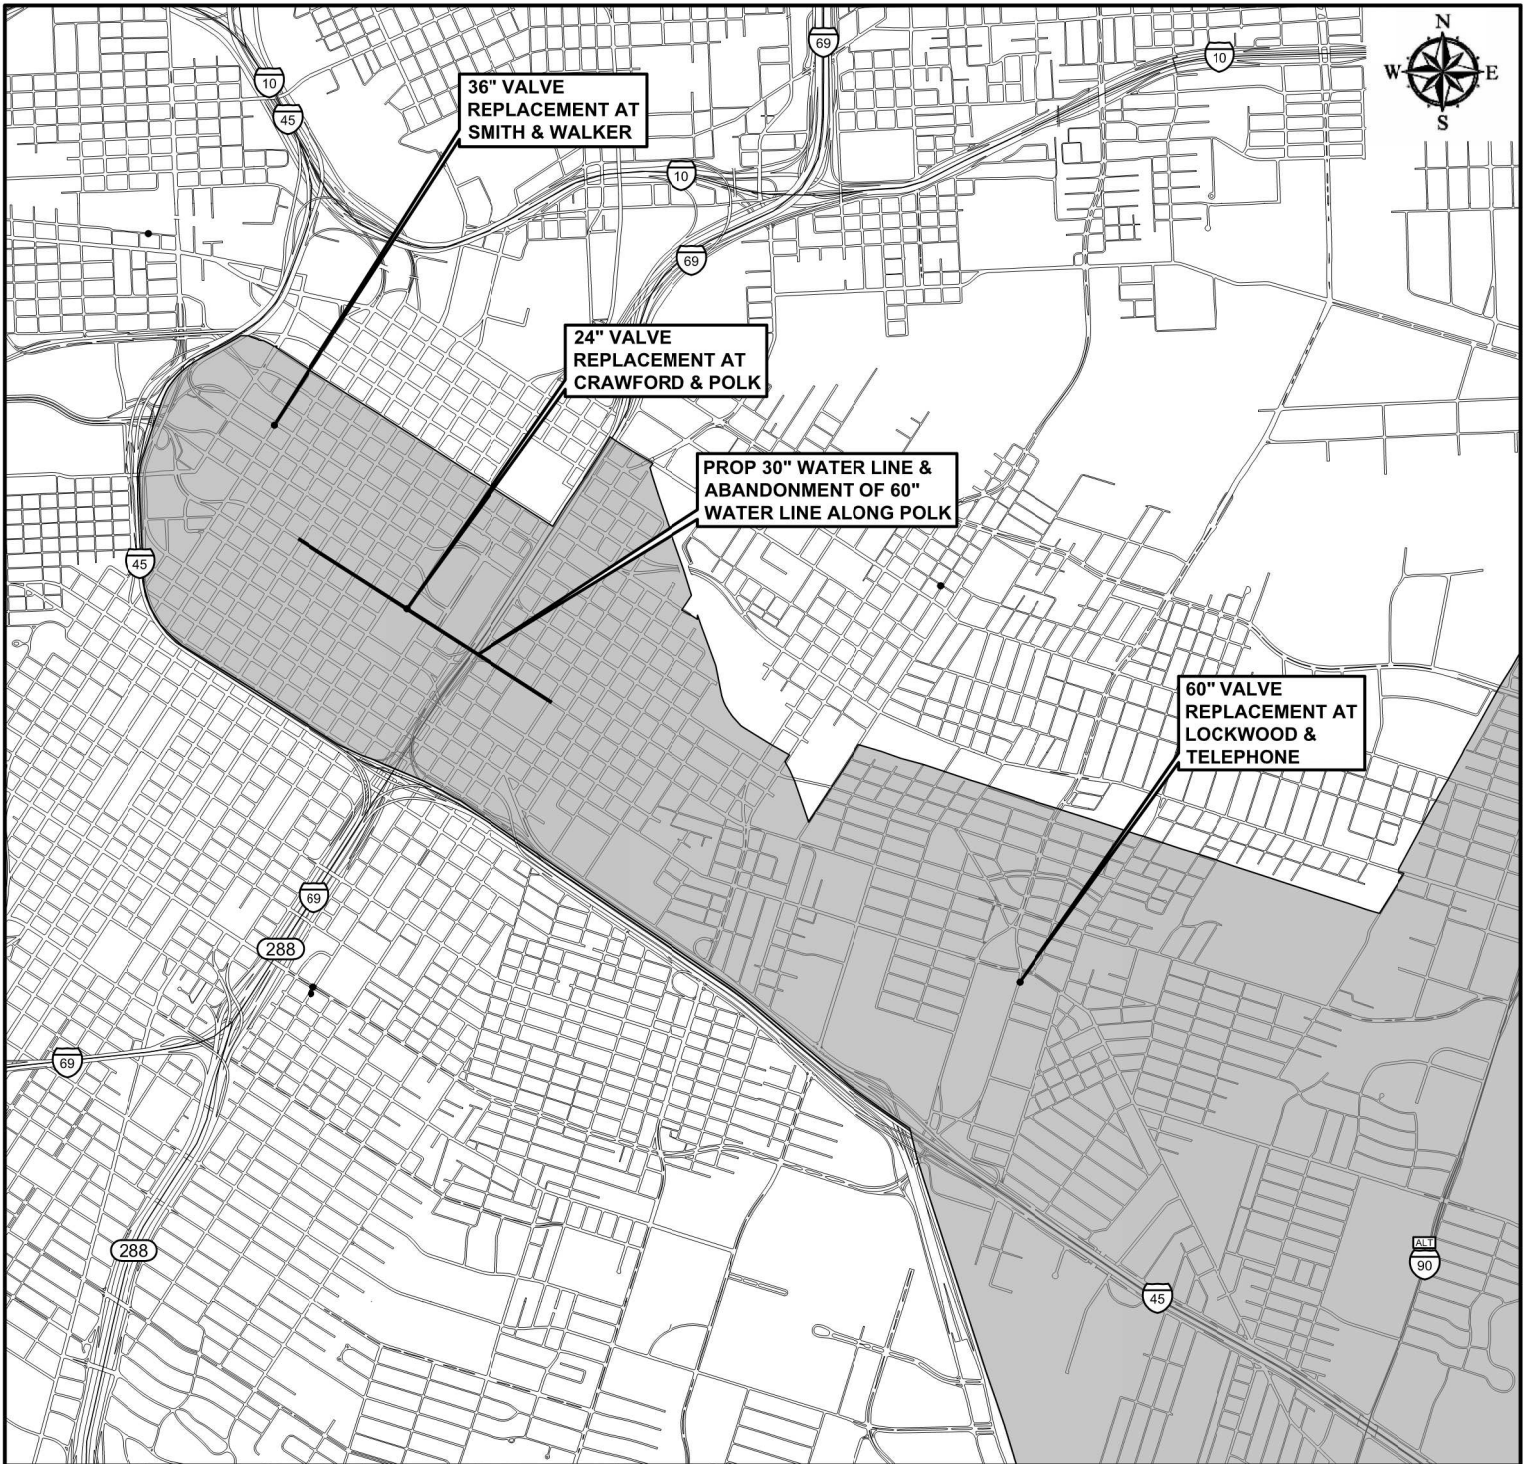

HOUSTON PUBLIC WORKS

PROJECT LOCATION MAP

WBS NO. S-000701-0050-3
LARGE DIAMETER WATER LINE AND VALVES
REPLACEMENT - PACKAGE 4
COUNCIL DISTRICT(S): I



InduSri
Consulting

0' 3000' 6000'