



**DEPARTMENT OF PUBLIC WORKS AND ENGINEERING
ENGINEERING AND CONSTRUCTION DIVISION**

AREA 1

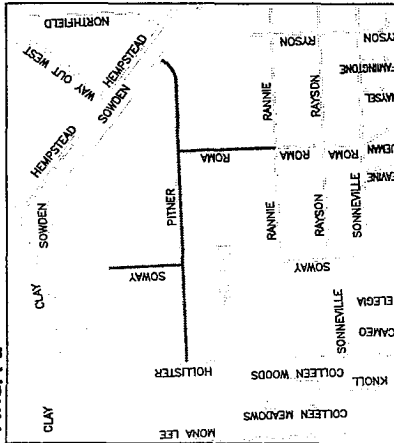


AREA 2

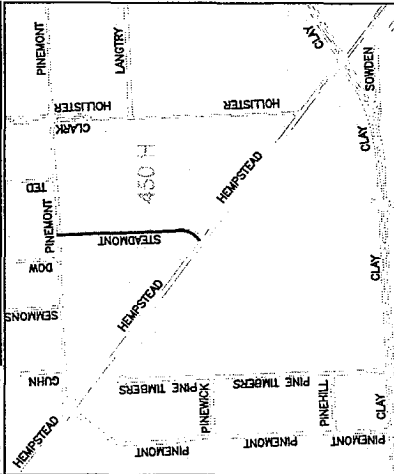

KEY MAP: 450 H,K,L,M,Q,R
DISTRICT A

STREET NAME	FROM	TO	OLD SIZE	NEW SIZE	LENGTH (FEET)	COUNCIL DISTRICT
PITNER	HEMPSTEAD	HOLLISTER	12	12	3,409	A
ROMA	PITNER	RANNIE	8	8	939	A
SOWAY	PITNER	END (NORTH)	8	8	1,497	A
STEADMONT	PINEMONT	HEMPSTEAD	8	8	1,298	A
SPRING ROCK	KEMPWOOD	COLLEEN	8	8	1,078	A
SPRING VALLEY	SPRING ROCK	END (NW)	6	8	1,023	A
ROCKHURST	SPRING ROCK	SPRING VALLEY	6	8	507	A
LIVELY	KEMPWOOD	CRESTDALE	6	8	810	A
BLANKENSHIP	LIVELY	CRESTDALE	6	8	600	A
CRESTDALE	KEMPWOOD	END (WEST)	8	8	1,447	A
CRESTDALE CT	CRESTDALE	END (SW)	2	8	256	A
LAZY SPRING	THEYSEN	END (SOUTH)	8	8	2,719	A
MORNING VIEW	THEYSEN	COLLEEN	8	8	410	A
THEYSEN	LAZY SPRING	TILSON	8	8	1,250	A
ROCKHURST	LAZY SPRING	TILSON	6	8	1,327	A
BLANKENSHIP	LAZY SPRING	TILSON	6	8	1,370	A
KEMPWOOD	REPUMP STATION	PEPPERMILL	20	24	3,021	A
FRIENDSHIP	TILSON	HOLLISTER	8	8	2,492	A
MCADE	LAZY SPRING	TILSON	6	8	1,338	A
FRIENDSHIP	LAZY SPRING	TILSON	6	8	1,369	A
NORTON	LAZY SPRING	TILSON	8	8	1,264	A
RENWOOD	LAZY SPRING	END (EAST)	4	8	750	A
TILSON	THEYSEN	END (SOUTH)	8	8	2,398	A
MORNINGVIEW	NORTON	END (SOUTH)	4	8	538	A
NORTON CT	NORTON	END (SOUTH)	2	8	262	A
THEYSEN DR	THEYSEN	END (NORTH)	4	8	386	A
THEYSEN CIR	THEYSEN	END (NORTH)	4	8	537	A
THEYSEN DR	TILSON	PEPPERMILL	8	8	359	A
				TOTAL	34,654	

AREA 3 COUNCIL DISTRICT: A

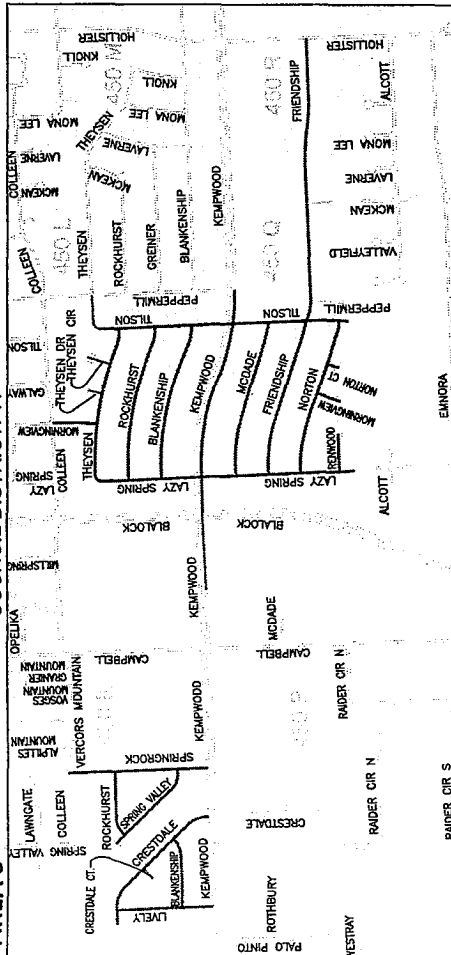

COUNCIL DISTRICT: A
COUNCIL MEMBER:
BRENDA STARDIG

CITY OF HOUSTON
DEPARTMENT OF PUBLIC WORKS AND ENGINEERING

WATER LINE REPLACEMENT
IN BLALOCK AREA
WBS NO. S-000035-0193-4

LEGEND:

STREET WITH
PROPOSED
WATER LINE
REPLACEMENT

VICINITY
STREETS


PROJECT LOCATION MAP

SCALE: NTS	DATE: 04/27/16
------------	----------------




3143 YELLOWSTONE BLVD
HOUSTON, TX 77054
TEL (713) 747-2399 FAX (713) 749-3748

WATER LINE REPLACEMENT IN BLALOCK AREA
 WBS NO. S-000035-0193-4
 DEPARTMENT OF PUBLIC WORKS AND ENGINEERING
 ENGINEERING AND CONSTRUCTION DIVISION

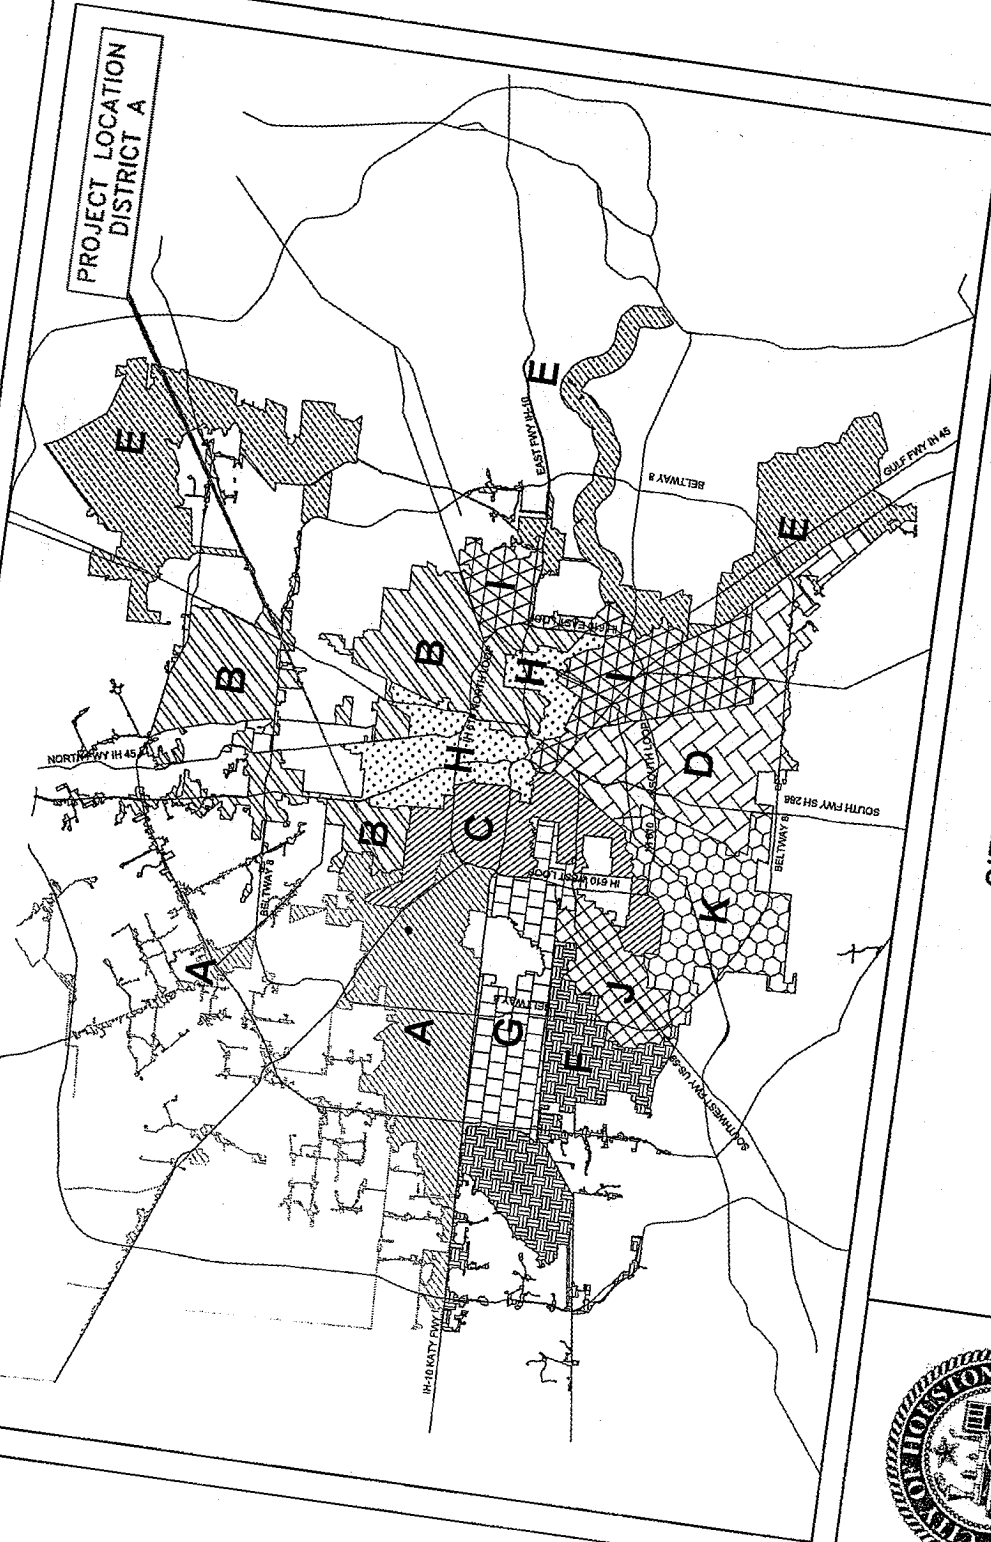

KEY MAP # 450 K, L, M, Q, R
 COUNCIL DISTRICT: A
 COUNCIL MEMBER: BRENDA STARDIG

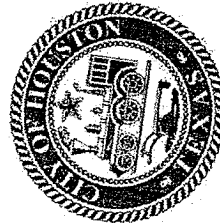

CITY OF HOUSTON
 DEPARTMENT OF PUBLIC WORKS AND ENGINEERING
 WATER LINE REPLACEMENT
 IN BLALOCK AREA
 WBS NO. S-000035-0193-4

COUNCIL DISTRICT MAP
 SCALE: NTS

DATE: 04/27/16



3143 YELLOWSTONE BLVD
 HOUSTON, TX 77054
 TEL (713) 747-3388 FAX (713) 748-9748