
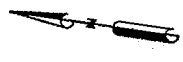


PROJECT NO. S-000035-0202-4
DEPARTMENT OF PUBLIC WORKS AND ENGINEERING
ENGINEERING AND CONSTRUCTION DIVISION

PROJECT LOCATION
DISTRICT: B, C, H

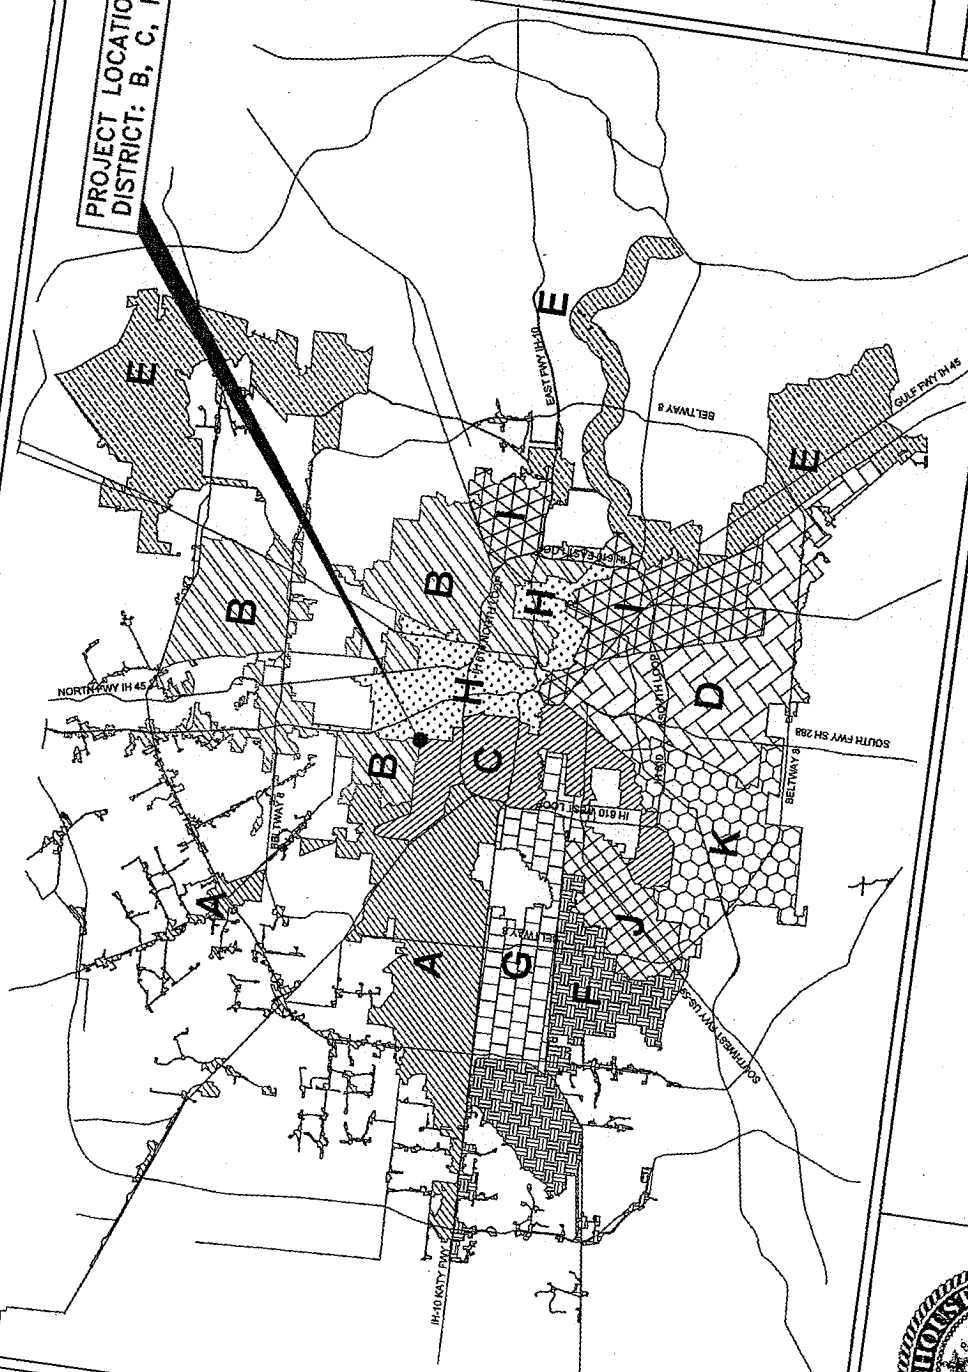

KEY MAP # 452 B, C, D, E, F, G, H

COUNCIL DISTRICTS: B
COUNCIL MEMBER:
JERRY DAVIS

COUNCIL DISTRICT: C
COUNCIL MEMBER:
ELLEN COHEN

COUNCIL DISTRICT: H
COUNCIL MEMBER:
KARLA CISNEROS



COUNCIL DISTRICT MAP
SCALE: NTS

DATE: 04/05/16




engineers construction managers
3143 YELLOWSTONE BLVD
HOUSTON, TX 77054
TEL: (713) 747-2389 FAX: (713) 748-3748
Texas Board of Professional Engineers
Firm Registration No. 4575

CITY OF HOUSTON
DEPARTMENT OF PUBLIC WORKS AND ENGINEERING
WATER LINE REPLACEMENT
IN PINE FOREST AREA
WBS NO. S-000035-0202-4


WATER LINE REPLACEMENT IN PINE FOREST AREA
 WBS NO. S-000035-0202-4
 DEPARTMENT OF PUBLIC WORKS AND ENGINEERING
 ENGINEERING AND CONSTRUCTION DIVISION

KEY MAP: 452 B, C, D, E, F, G, H
 DISTRICT B, C, H

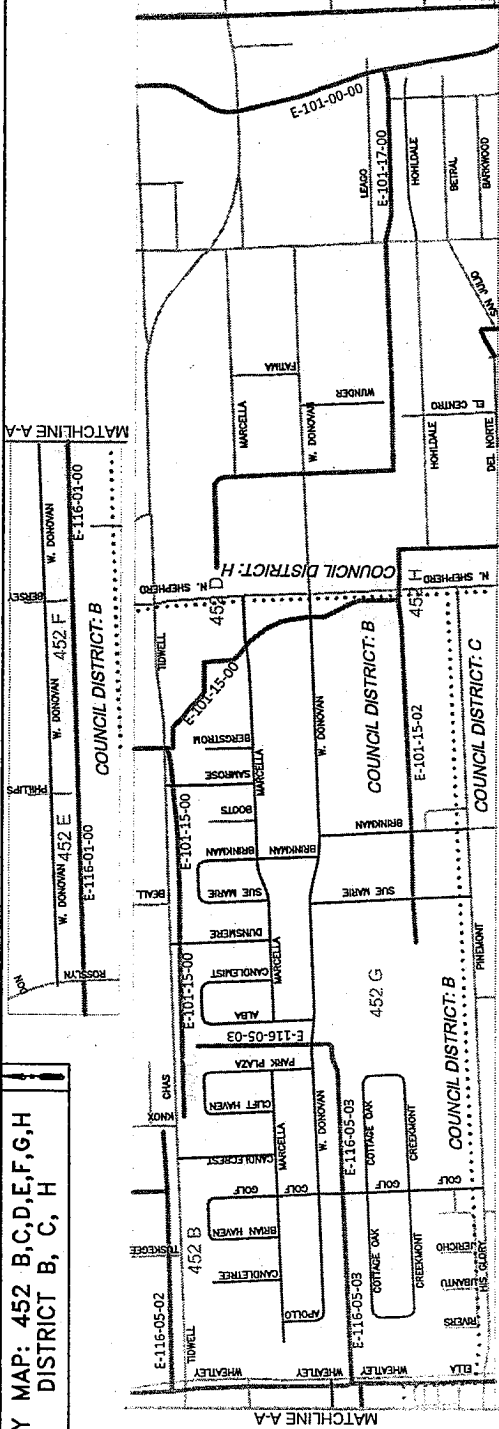

STREET NAME	FROM	TO	OLD SIZE	NEW SIZE	LENGTH (FEET)	COUNCIL DISTRICT
APOLLO	W. DONOVAN	MARCELLA	6	8	250	B
W. DONOVAN	N. SHEPHERD	APOLLO	6,8	8	5,269	B, H
W. DONOVAN	N. SHEPHERD	ROSSLYN	8	8	4134	B
MARCELLA	PARK PLAZA	END (WEST)	8	8	2,155	B
MARCELLA	ALBA	N. SHEPHERD	8	8	3,159	B, H
BERGSTROM	MARCELLA	END (NORTH)	4	8	300	B
SAMROSE	MARCELLA	TIDWELL	4	8	567	B
BRINKMAN	W. DONOVAN	SUE MARIE	6	8	914	B
DUNSMERE	MARCELLA	BRINKMAN	6	8	830	B
CANDLEMIST	MARCELLA	TIDWELL	8	8	687	B
ALBA	W. DONOVAN	CANDLEMIST	6	8	544	B
PARK PLAZA	W. DONOVAN	CLIFT HAVEN	6	8	1,168	B
			6	8	770	B

STREET NAME	FROM	TO	OLD SIZE	NEW SIZE	LENGTH (FEET)	COUNCIL DISTRICT
CLIFT HAVEN	PARK PLAZA	MARCELLA	6	8	815	B
CANDLECREST	MARCELLA	TIDWELL	8	8	662	B
GOLF	PINEMONT	BRIAN HAVEN	6,8	8	2,060	B, C
BRIAN HAVEN	MARCELLA	GOLF	6	8	804	B
CANDLETREE	MARCELLA	END (NORTH)	6	8	1,124	B
COTTAGE OAK	CREEKMONT	CREEKMONT	6	8	2,005	B
CREEKMONT	COTTAGE OAK	COTTAGE OAK	6	8	2,066	B
SUE MARIE	W. DONOVAN	PINEMONT	8	8	1,118	B, C
BRINKMAN	W. DONOVAN	PINEMONT	8	8	1,033	B, C
WUNDER	W. DONOVAN	END (SOUTH)	2	8	591	H
HOHLDALE	YALE	END (EAST)	2	8	1,341	H
ARROWPOINT	HOHLDALE	BETRAL		8	259	H
				TOTAL	34,625	

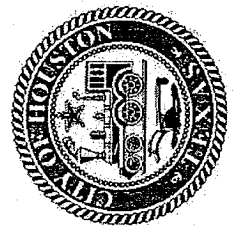

COUNCIL DISTRICTS: B
 COUNCIL MEMBER: JERRY DAVIS
 COUNCIL DISTRICT: C
 COUNCIL MEMBER: ELLEN COHEN
 COUNCIL DISTRICT: H
 COUNCIL MEMBER: KARLA CISNEROS

CITY OF HOUSTON
 DEPARTMENT OF PUBLIC WORKS AND ENGINEERING
 WATER LINE REPLACEMENT
 IN PINE FOREST AREA
 WBS NO. S-000035-0202-4

LEGEND:
 STREET WITH PROPOSED WATER LINE REPLACEMENT
 VICINITY STREETS
 COUNCIL DISTRICT
 HCFCD DITCH

PROJECT LOCATION MAP
 SCALE: NTS DATE: 04/05/16



3143 YELLOWSTONE BLVD
 HOUSTON, TX 77054
 TEL: (713) 747-2887 FAX: (713) 748-3748
 Texas Board of Professional Engineers
 Firm Registration No. 4575