


DEPARTMENT OF PUBLIC WORKS AND ENGINEERING  
ENGINEERING & CONSTRUCTION DIVISION



KEY MAP NO.: 491Z  
GIMS MAP NO.: 5256C  
COUNCIL DISTRICT - G

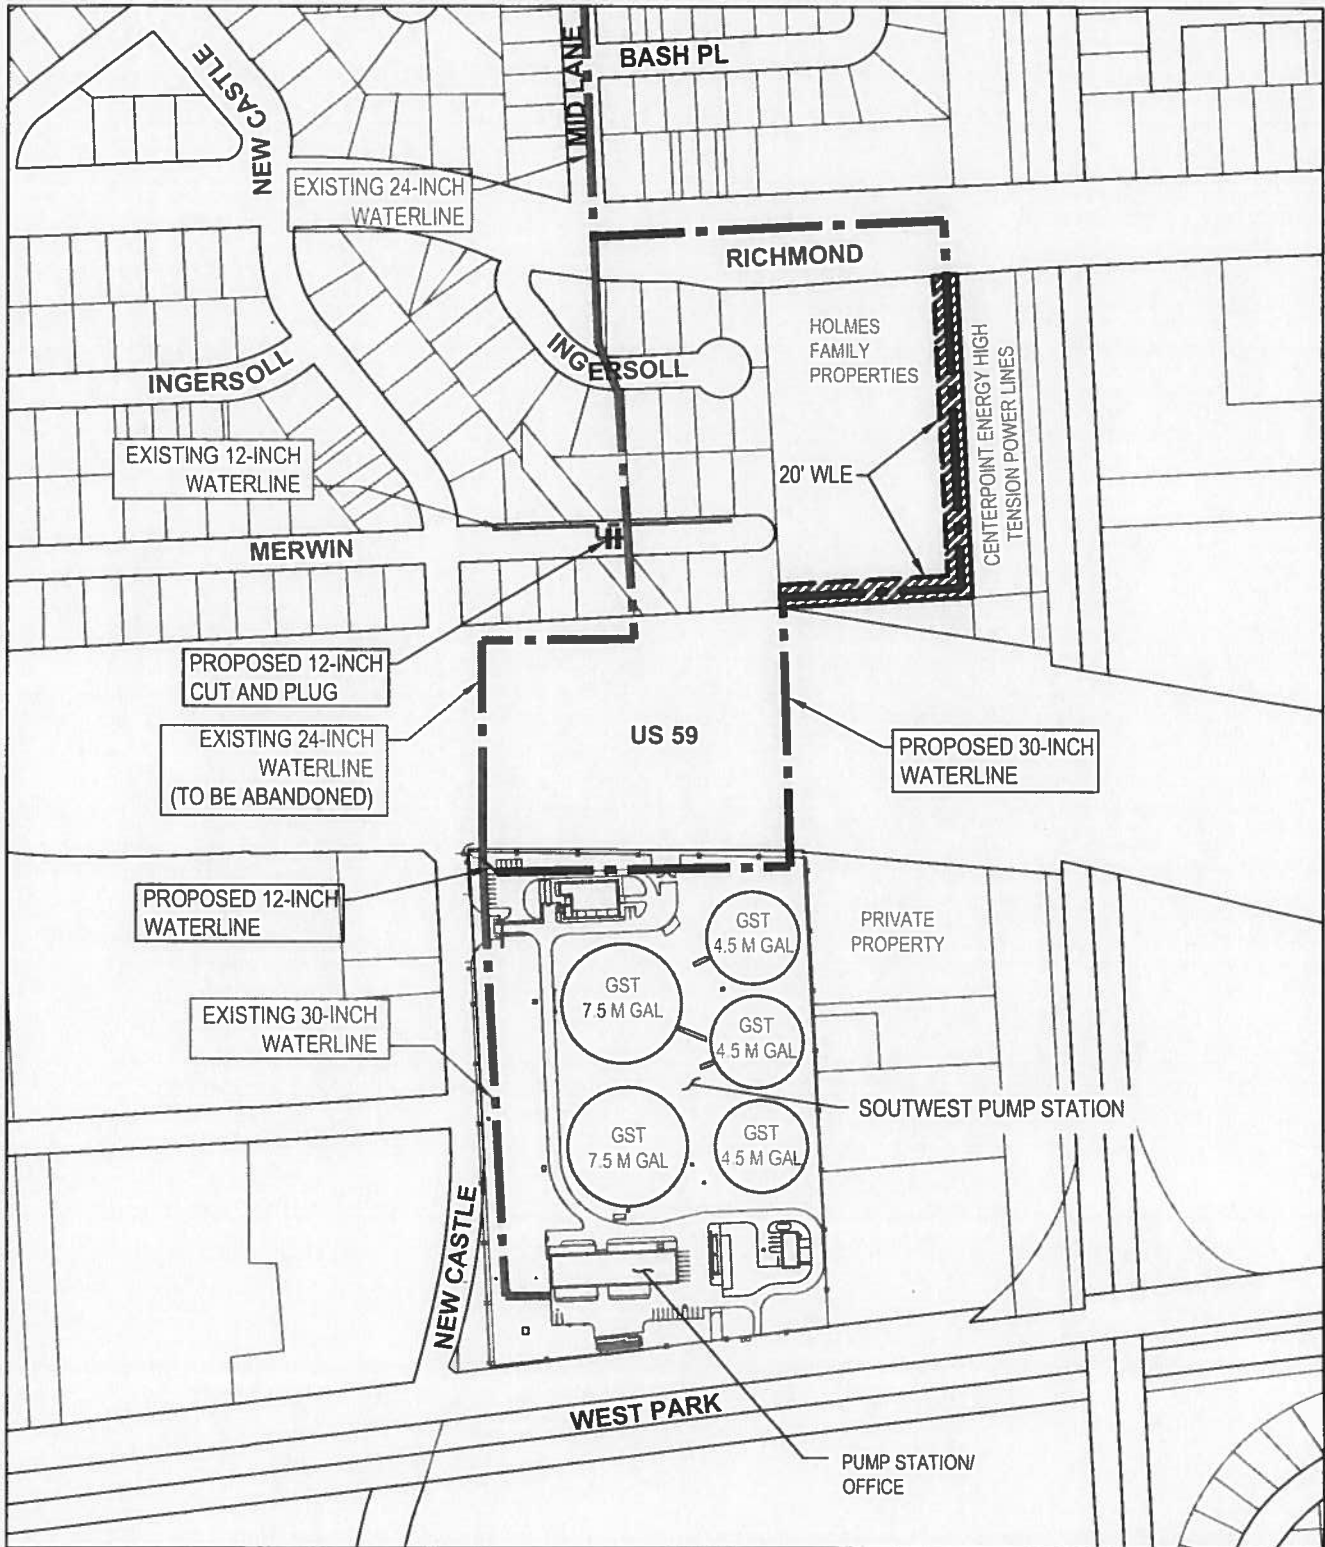

30-INCH WATER LINE FROM  
SOUTHWEST PUMP STATION TO  
MID LANE  
WBS NO.: S-000900-0175-4


PROJECT LOCATION MAP



**KIT Professionals, Inc.**

Engineers • Planners • Construction Managers  
2000 W Sam Houston Pkwy S, Ste 1400  
Houston, TX 77042  
Phone (713) 783-8700 Fax (713) 783-8747  
TBPE Firm Registration No. F-4991

DEPARTMENT OF PUBLIC WORKS AND ENGINEERING  
ENGINEERING & CONSTRUCTION DIVISION

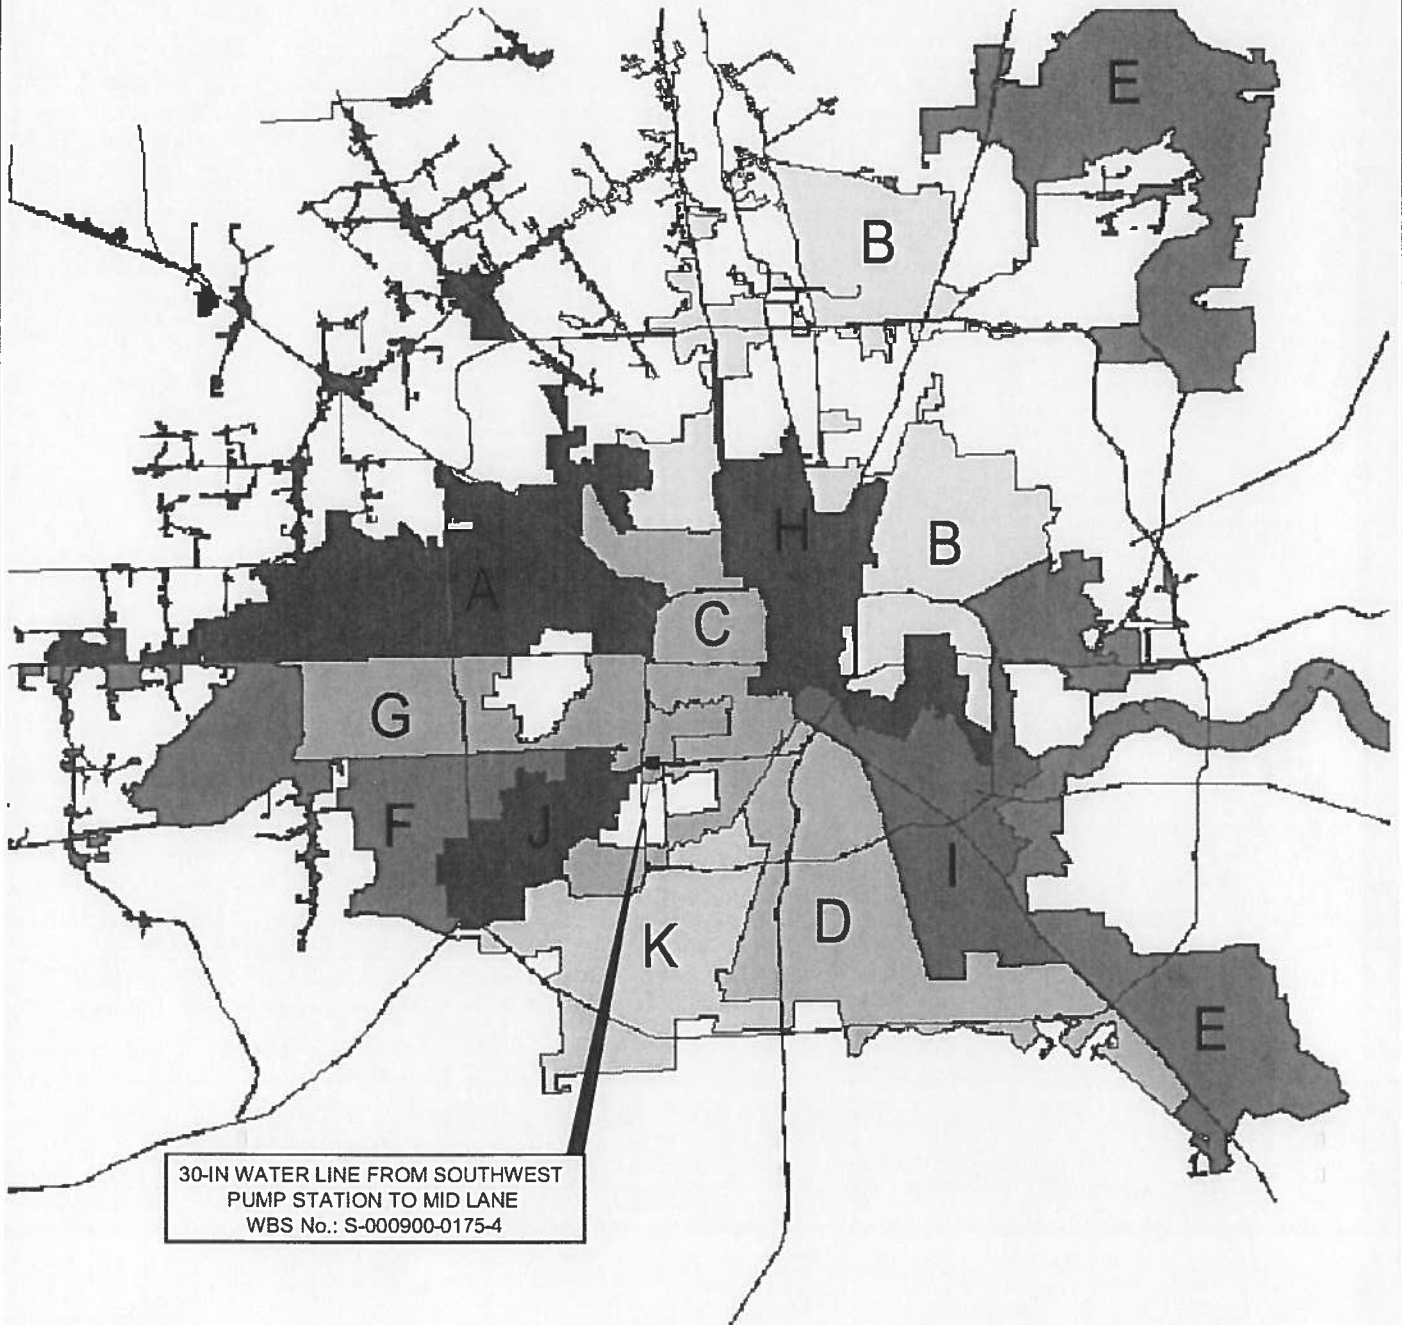

30-IN WATER LINE FROM SOUTHWEST  
PUMP STATION TO MID LANE  
WBS No.: S-000900-0175-4

KEY MAP NO.: 491Z  
GIMS MAP NO.: 5256C  
COUNCIL DISTRICT - G



30-INCH WATER LINE FROM  
SOUTHWEST PUMP STATION  
TO MID LANE  
WBS NO.: S-000900-0175-4

CITY COUNCIL DISTRICT MAP



**KIT Professionals, Inc.**

Engineers • Planners • Construction Managers  
2000 W. Sam Houston Hwy. St. 500  
Houston, TX 77042  
Phone: (713) 833-8100 Fax: (713) 763-8711  
TSP/E Firm Registration No. F-428\*