


DEPARTMENT OF PUBLIC WORKS AND ENGINEERING
ENGINEERING & CONSTRUCTION DIVISION



SOUTHWEST PUMP STATION
IMPROVEMENTS
WBS No.: S-001000-0047-4

KEY MAP NO.: 491Z
GIMS MAP NO.: 5256C
COUNCIL DISTRICT - G

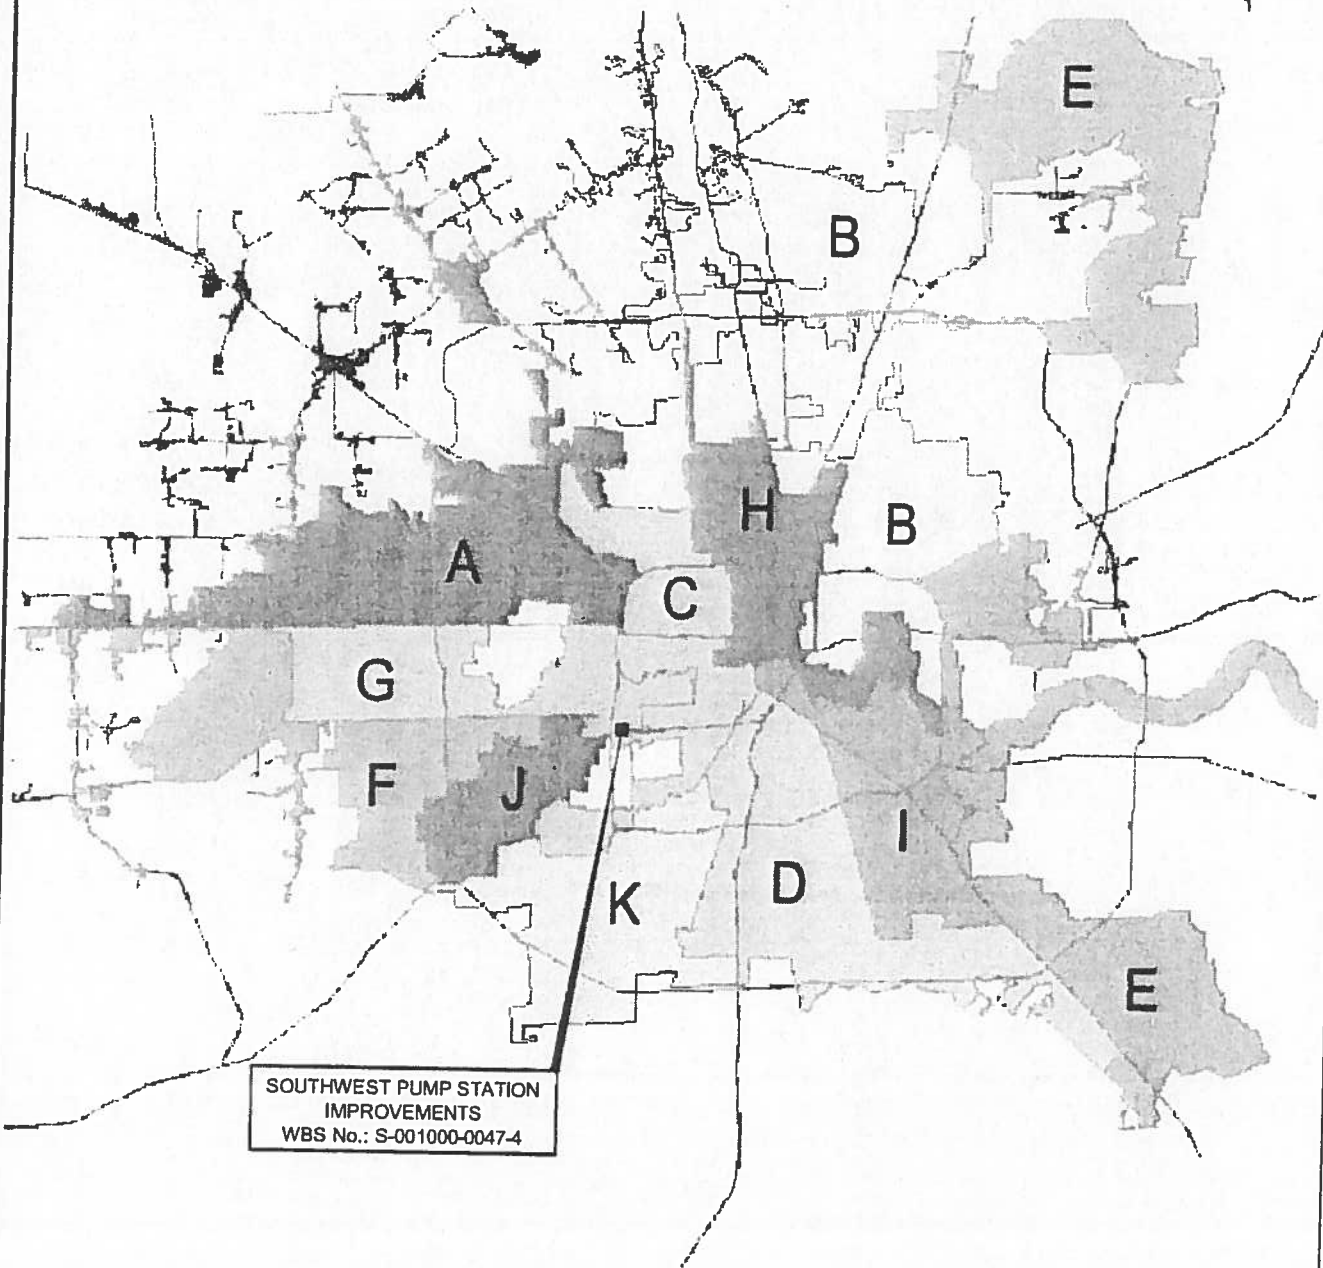

SOUTHWEST PUMP STATION
IMPROVEMENTS PACKAGE II
WBS NO.: S-001000-0047-4


CITY COUNCIL DISTRICT MAP



KIT Professionals, Inc.
Engineers • Planners • Construction Managers
2000 W. San Houston Pkwy B. Ste. 1400
Houston, TX 77042
Phone: (713) 783-8700; Fax: (713) 783-8147
TBPPE Firm Registration No. F-408*

DEPARTMENT OF PUBLIC WORKS AND ENGINEERING
ENGINEERING & CONSTRUCTION DIVISION

10/1/00

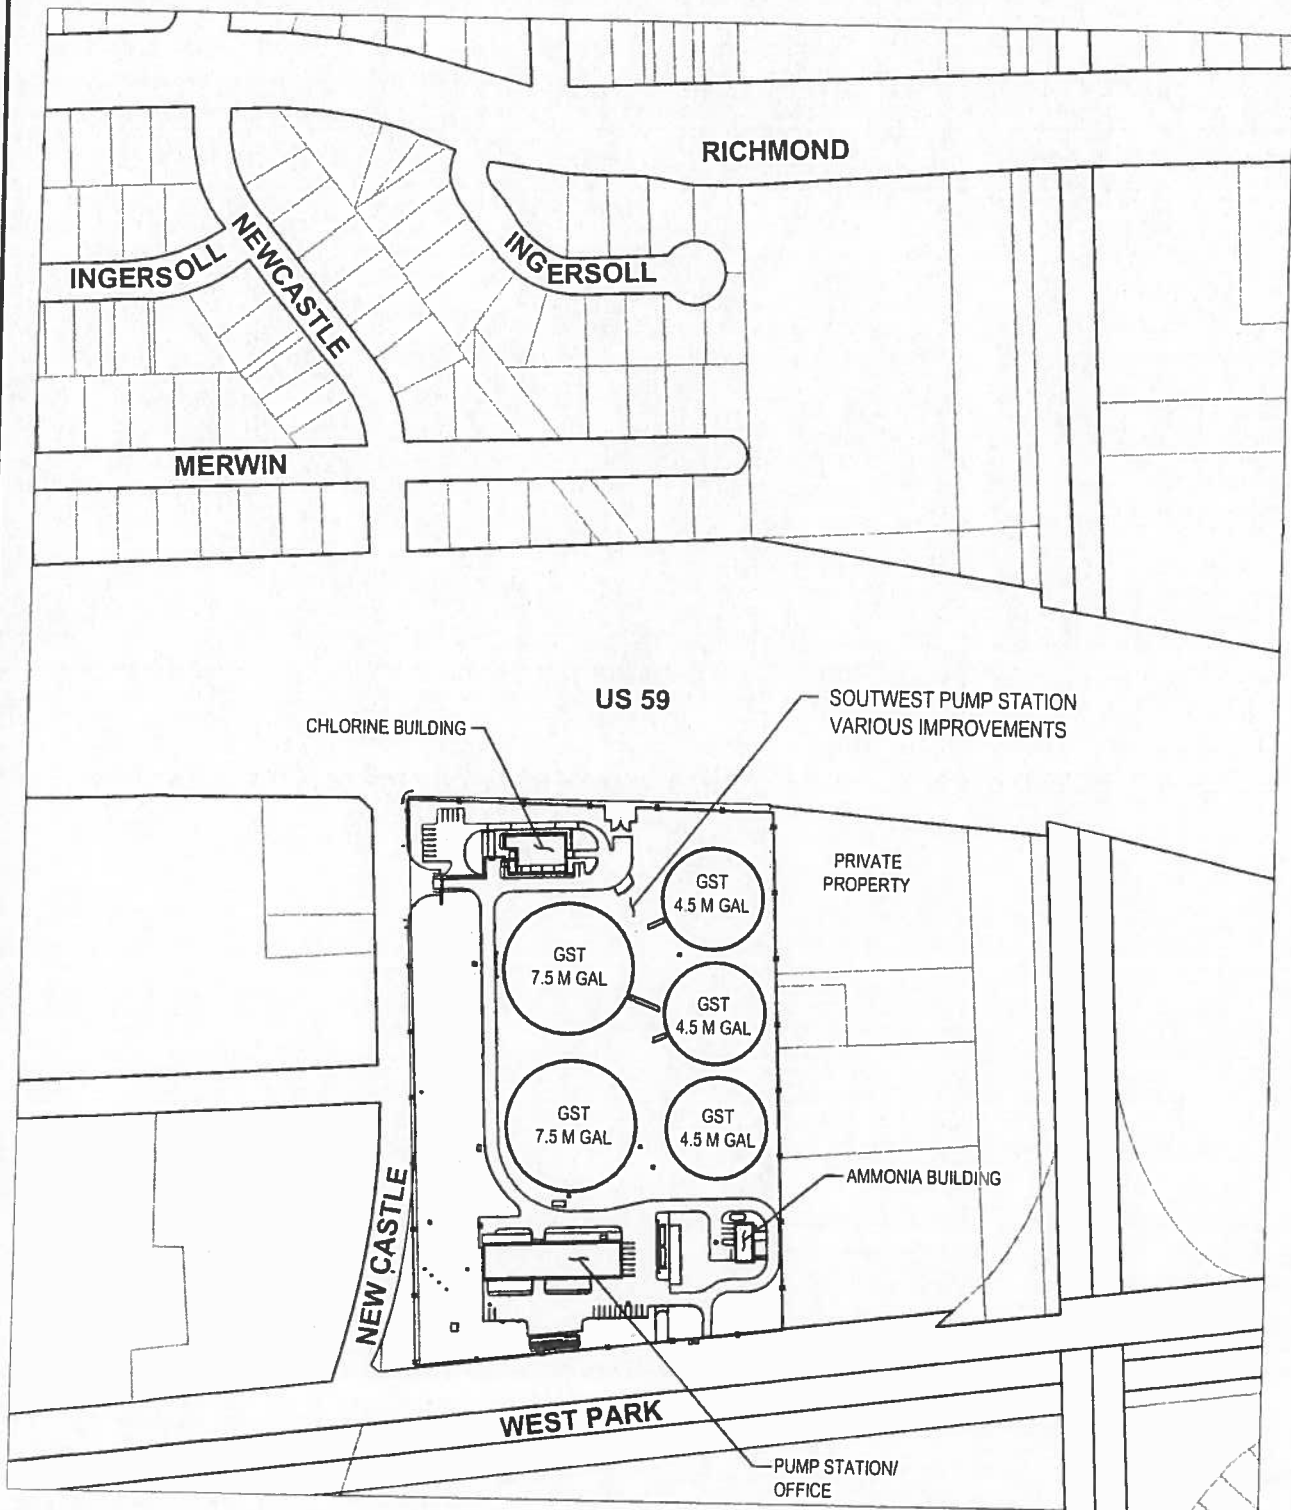

KEY MAP NO: 491Z
GIMS MAP NO: 5256C
COUNCIL DISTRICT - G



SOUTHWEST PUMP STATION
IMPROVEMENTS PACKAGE II
WBS NO.: S-001000-0047-4

PROJECT LOCATION MAP



KIT Professionals, Inc.
Engineers • Planners • Construction Managers
2000 W. Sam Houston Pkwy S. Ste 1400
Houston, TX 77042
Phone: (713) 793-6100 Fax: (713) 793-8747
TDE Firm Registration No. F-1491