


WATER MAIN REPLACEMENT IN RICHMOND AREA
WBS NO. S-000035-0218-4
DEPARTMENT OF PUBLIC WORKS AND ENGINEERING
ENGINEERING AND CONSTRUCTION DIVISION

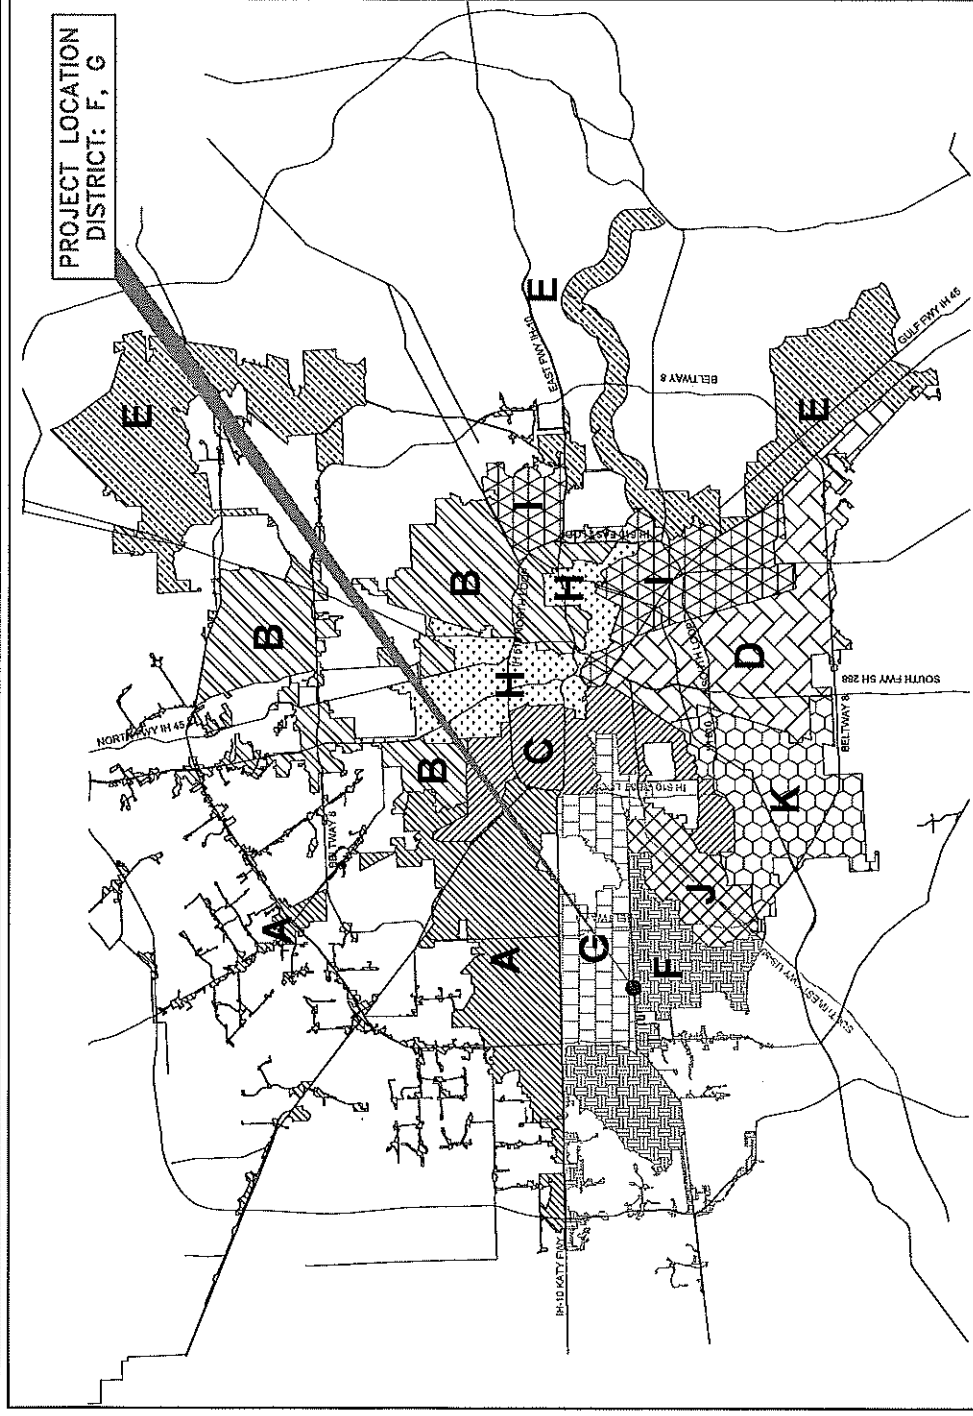


KEY MAP # 488 U,V,Y,Z

COUNCIL DISTRICTS: F
COUNCIL MEMBER:
STEVE LE

COUNCIL DISTRICT: G
COUNCIL MEMBER:
GREG TRAVIS

COUNCIL DISTRICT MAP

SCALE: NTS DATE: 03/29/17

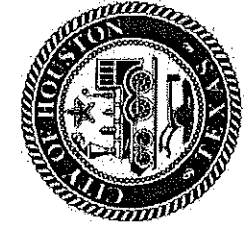





CITY OF HOUSTON
DEPARTMENT OF PUBLIC WORKS AND ENGINEERING

WATER MAIN REPLACEMENT
IN RICHMOND AREA
WBS NO. S-000035-0218-4




3143 YELLOWSTONE BLVD
HOUSTON, TX 77054
TEL (713) 747-2399 FAX (713) 748-3748
Texas Board of Professional Engineers
Firm Registration No. 4575

WATER MAIN REPLACEMENT IN RICHMOND AREA
WBS NO. S-000035-0218-4
DEPARTMENT OF PUBLIC WORKS AND ENGINEERING
ENGINEERING AND CONSTRUCTION DIVISION

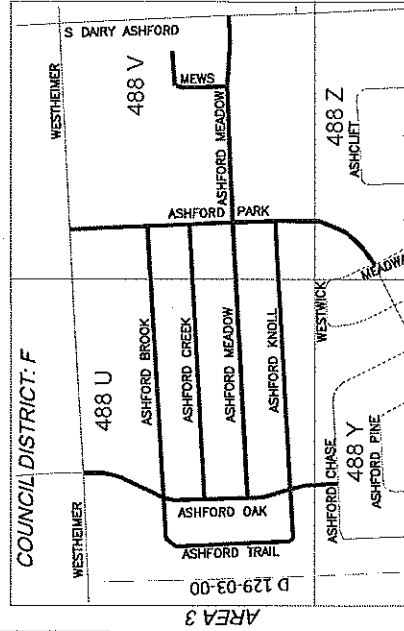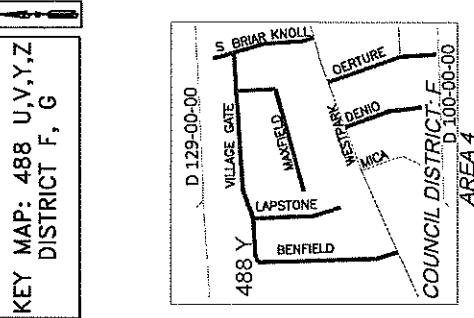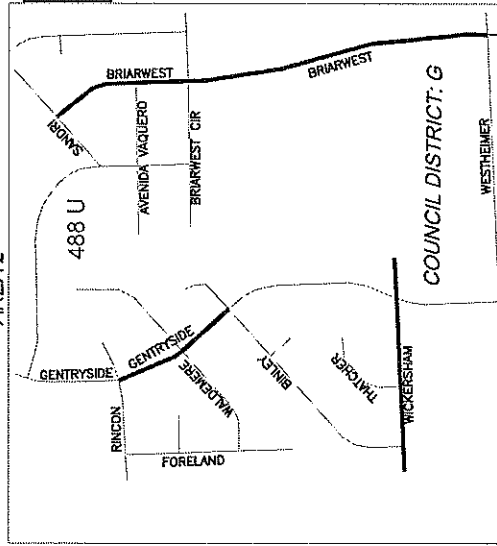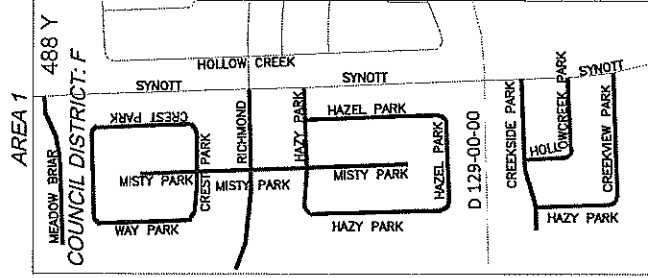

STREET NAME	FROM	TO	OLD SIZE	NEW SIZE	LENGTH (FEET)	COUNCIL DISTRICT	KEY MAP
MEADOW BRIAR	GULLEY	SYNOTT	8	8	824	F	488 Y
WAY PARK	WEST SIDE	WAY PARK	8	8	514	F	488 Y
CREST PARK	WEST SIDE	CREST PARK	8	8	590	F	488 Y
WAY PARK	NORTH SIDE	WAY PARK	8	8	525	F	488 Y
CREST PARK	SOUTH SIDE	CREST PARK	8	8	442	F	488 Y
CREST PARK	EAST SIDE	CREST PARK	12	16	753	F	488 Y
RICHMOND	400' W of MISTY PK	SYNOTT	8	8	803	F	488 Y
CREST PARK	END (WEST)	SYNOTT	8	8	604	F	488 Y
HOLLOW CREEK PARK	CREST PARK	SYNOTT	8	8	406	F	488 Y
HAZEL PARK	CREST PARK	SYNOTT	8	8	670	F	488 Y
CREST PARK	HAZEL PARK	SYNOTT	8	8	685	F	488 Y
ASHFORD BROOK	ASHFORD BROOK	ASHFORD KNOLL	8	8	1,849	F	488 U,V
ASHFORD OAK	WESTHEIMER	ASHFORD CHASE	8	8	1,461	F	488 U,V
ASHFORD CREEK	ASHFORD OAK	ASHFORD PARK	8	8	1,585	F	488 U,V
ASHFORD MEADOW	ASHFORD OAK	DAIRY ASHFORD	8	8	2,884	F	488 U,V
MEADOWS CIR	ASHFORD MEADOW	END (EAST)	6	8	682	F	488 V
ASHFORD KNOLL	ASHFORD TRAIL	ASHFORD PARK	8	8	1,790	F	488 U,V
ASHFORD PARK	MEADOW	WESTHEIMER	12	12	1,817	F	488 V,Z
BENFIELD	WESTHEIMER	VILLAGE GATE	8	8	710	F	488 Y
VILLAGE GATE	BENFIELD	BRIAR KNOLL	8	8	1,148	F	488 Y
LAPSTONE	VILLAGE GATE	CUL-DE-SAC	6	8	1,055	F	488 Y
BRIAR KNOLL	END (NORTH)	WESTPARK	12	12	508	F	488 Y
OVERTURE	VILLAGE GATE	END (WEST)	8,6	8	770	F	488 Y
DENIO	WESTPARK	BRAYS BAYOU	8	8	693	F	488 Y
MISTY PARK	END (SOUTH)	END (SOUTH)	6	8	621	F	488 Y
HAZEL PARK	END (NORTH)	HAZEL PARK	8	8	2,508	F	488 Y
HAZEL PARK	HAZEL PARK	SYNOTT	8	8	1,241	F	488 Y
WICKERSHAM	END (WEST)	END (EAST)	6,4	8	1,584	G	488 U
GENTRYSIDE	RINCON	BINLEY	12	12	860	G	488 U
BRIAR WEST	WESTHEIMER	SANDRI	12,8	12	2,805	G	488 U
TOTAL					34,541		

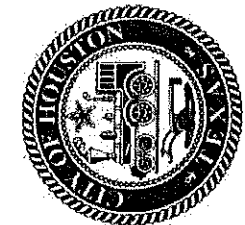

COUNCIL DISTRICT: F
COUNCIL MEMBER:
STEVE LE

COUNCIL DISTRICT: G
COUNCIL MEMBER:
GREG TRAVIS

CITY OF HOUSTON
DEPARTMENT OF PUBLIC WORKS AND ENGINEERING
**WATER MAIN REPLACEMENT
IN RICHMOND AREA**
WBS NO. S-000035-0218-4

LEGEND:

STREET WITH
PROPOSED
WATER LINE
REPLACEMENT

VICINITY
STREETS

COUNCIL
DISTRICT

HCFCD
DITCH

PROJECT LOCATION MAP

SCALE: NTS

DATE: 03/29/17

PISANI
CONSULTANTS
3143 YELLOWSTONE BLVD
HOUSTON, TX 77054
TEL: (713) 747-2389 FAX: (713) 748-3748
Texas Board of Professional Engineers
Firm Registration No. 4575