



WATER MAIN REPLACEMENT IN MEMORIAL WOODS AREA
WBS NO. S-000035-0204-4
DEPARTMENT OF PUBLIC WORKS AND ENGINEERING
ENGINEERING AND CONSTRUCTION DIVISION

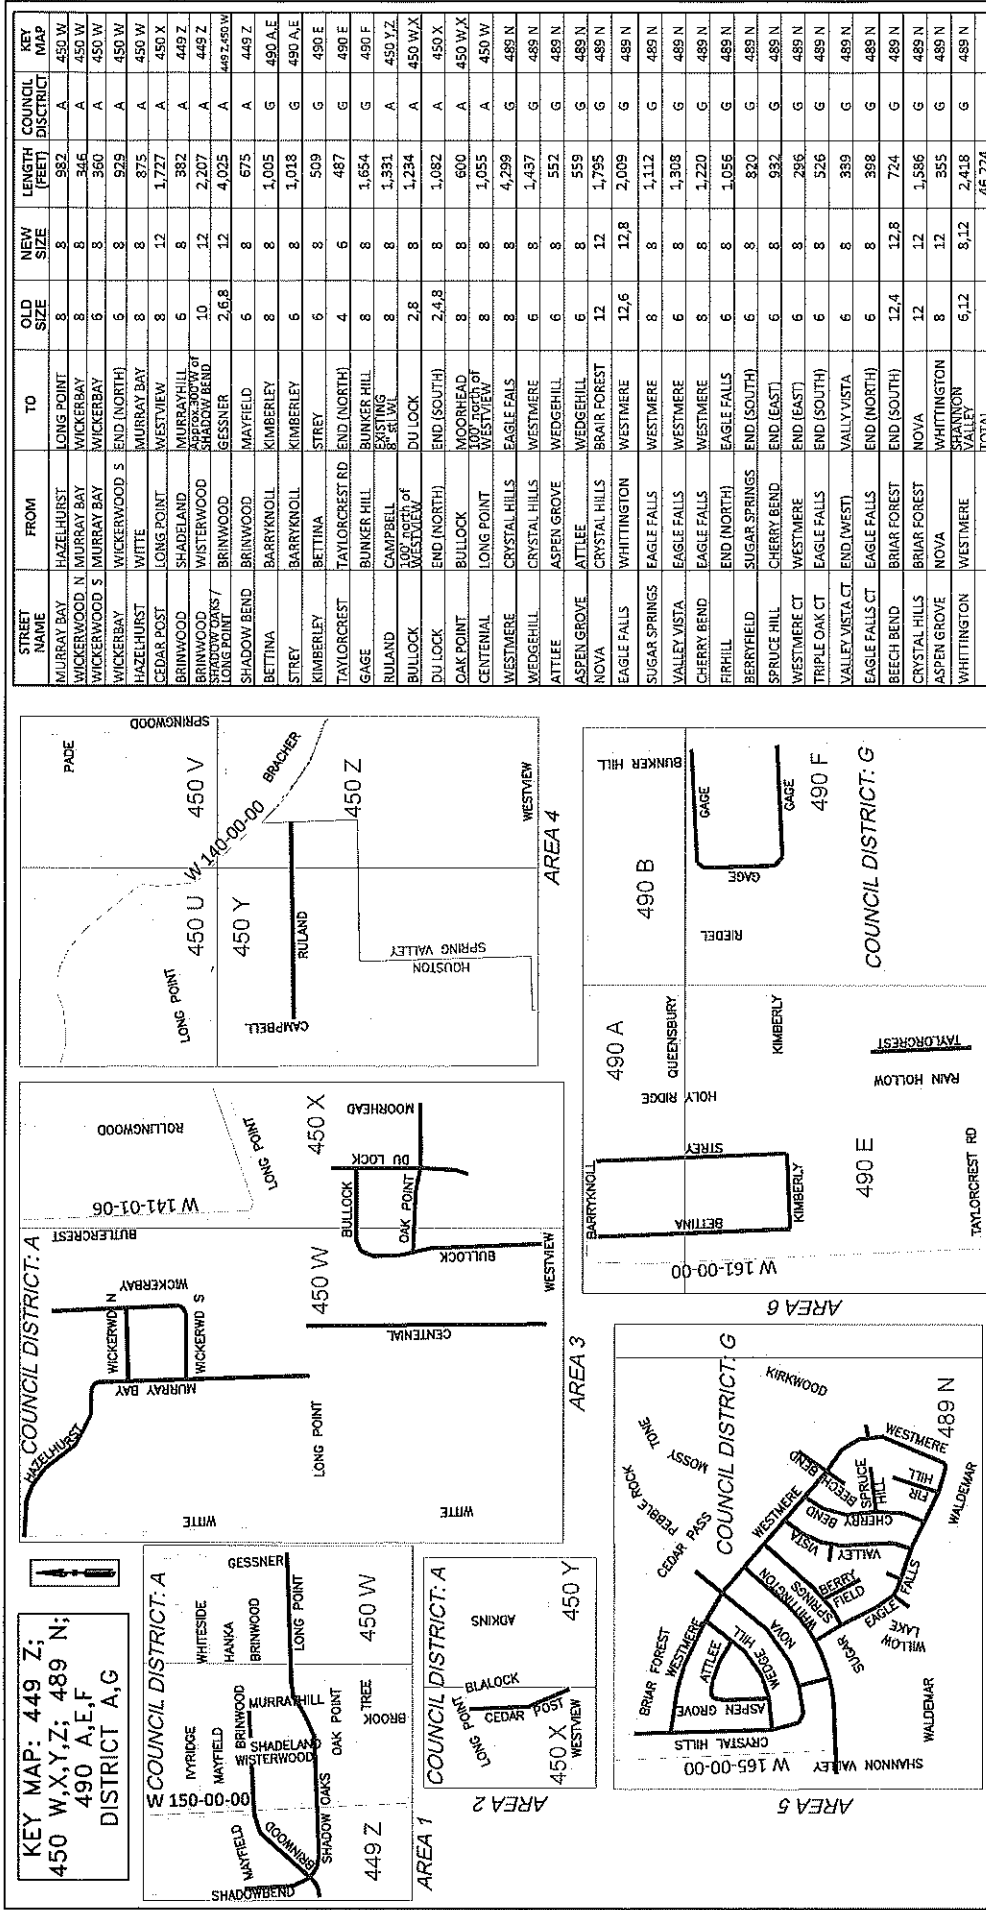

 CITY OF HOUSTON DEPARTMENT OF PUBLIC WORKS AND ENGINEERING	COUNCIL DISTRICT: A COUNCIL MEMBER: BRENDA STARDIG	LEGEND: STREET WITH PROPOSED WATER LINE REPLACEMENT VICINITY STREETS COUNCIL DISTRICT HCFO DITCH	PROJECT LOCATION MAP SCALE: NTS DATE: 03/29/17
	COUNCIL DISTRICT: G COUNCIL MEMBER: GREG TRAVIS		ISANI CONSULTANTS 3143 YELLOWSTONE BLVD HOUSTON, TX 77054 TEL: (713) 747-2398 FAX: (713) 748-3748 Texas Board of Professional Engineers Firm Registration No. 4575

WATER MAIN REPLACEMENT IN MEMORIAL WOODS AREA
WBS NO. S-000035-0204-4
DEPARTMENT OF PUBLIC WORKS AND ENGINEERING
ENGINEERING AND CONSTRUCTION DIVISION

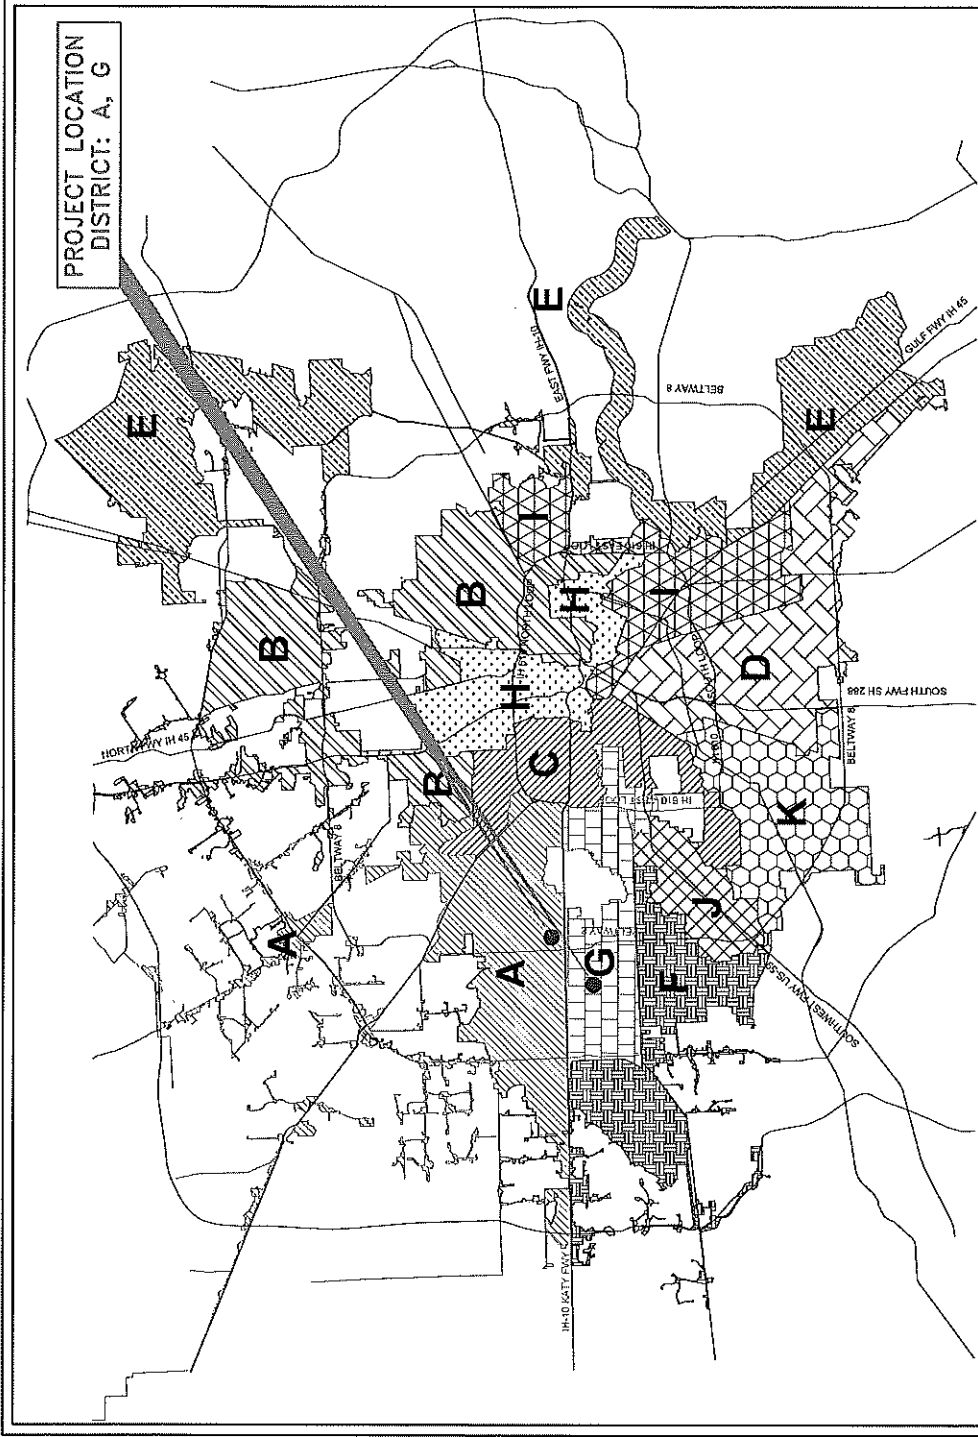

KEY MAP # 449 Z, 450 W, X, Y, Z
489 N, 490 A, E, F

COUNCIL DISTRICTS: A
COUNCIL MEMBER:
BRENDA STARDIG

COUNCIL DISTRICT: G
COUNCIL MEMBER:
GREG TRAVIS

COUNCIL DISTRICT MAP

SCALE: NTS DATE: 03/29/17



CITY OF HOUSTON
DEPARTMENT OF PUBLIC WORKS AND ENGINEERING

WATER MAIN REPLACEMENT
IN MEMORIAL WOODS AREA
WBS NO. S-000035-0204-4



3143 YELLOWSTONE BLVD
HOUSTON, TX 77054
TEL: (713) 747-2388 FAX: (713) 748-3748
Texas Board of Professional Engineers
Firm Registration No. 4575