
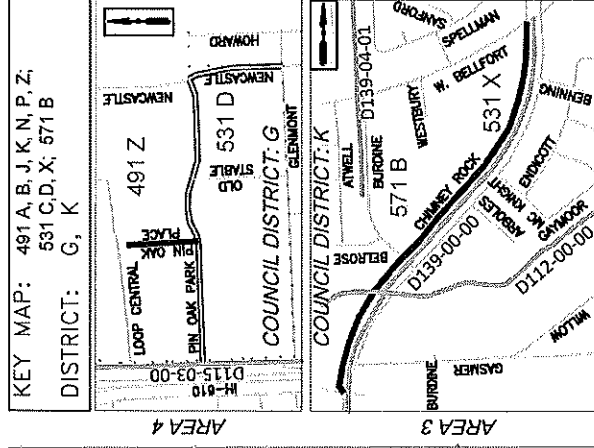
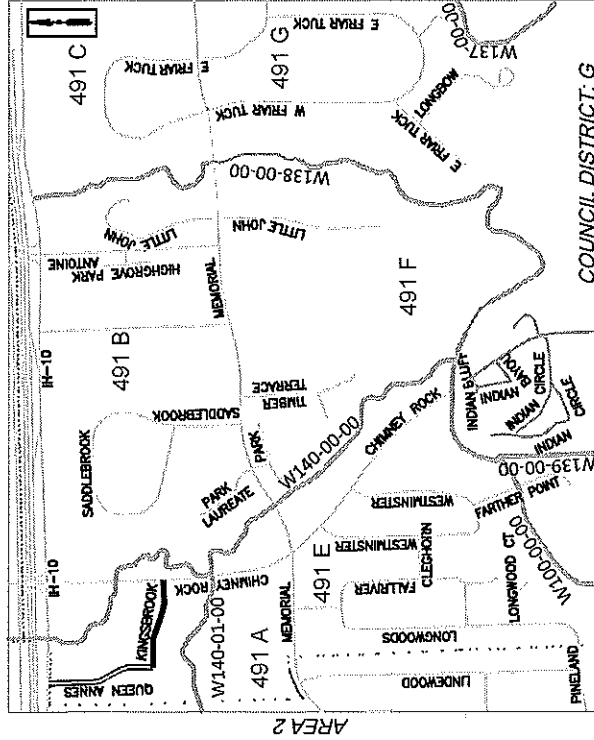



WATER LINE REPLACEMENT IN POST OAK ESTATES AREA
WBS NO. S-000035-0213-4
DEPARTMENT OF PUBLIC WORKS AND ENGINEERING
ENGINEERING AND CONSTRUCTION DIVISION

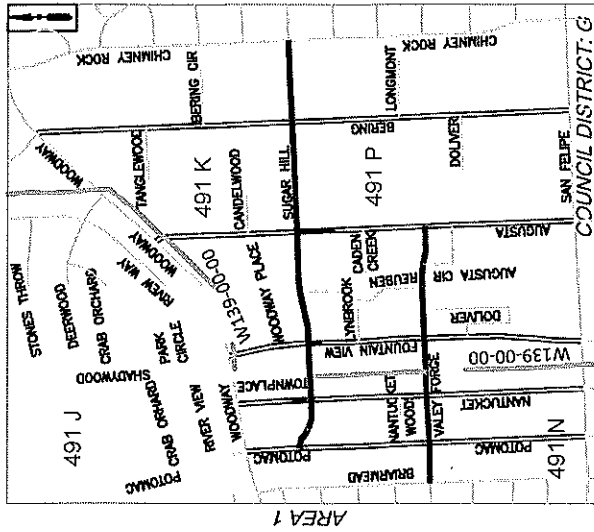

KEY MAP: 491A, B, J, K, N, P, Z;
531 C, D, X; 571 B
DISTRICT: G, K

STREET NAME	FROM	TO	OLD SIZE	NEW LENGTH (FEET)	COUNCIL DISTRICT	KEY MAP
POTOMAC	WOODWAY	SAN FELIPE	12	2,889	G	491J,N
NANTUCKET	WOODWAY	SAN FELIPE	6	2,970	G	491J,N
SUGAR HILL	POTOMAC	CHIMNEY ROCK	6.8	3,849	G	491J,K
FOUNTAINVIEW	WOODWAY	SAN FELIPE	8	3,449	G	491J,N
VALLEY FORGE	BRIARMEAD	AUGUSTA	8	2,446	G	491N,P
AUGUSTA	WOODWAY	SAN FELIPE	8	4,400	G	491K,P
BERING	WOODWAY	SAN FELIPE	12	5,312	G	491K,P

STREET NAME	FROM	TO	OLD SIZE	NEW LENGTH (FEET)	COUNCIL DISTRICT	KEY MAP
KINGSBROOK	CHIMNEY ROCK	QUEEN ANNES	8	12	G	491A,B
QUEEN ANNES	KINGSBROOK	I-10	8	12	G	491A
CHIMNEY ROCK (WEST SIDE)	W. BELLFORT	500' S OF GASMER	8	16	K	531X,571B
NEWCASTLE	PIN OAK PARK	GLENMONT	12	12	G	531C,D
PIN OAK PARK	IH-610	NEWCASTLE	12	12	G	531D
PIN OAK PLACE	PIN OAK PARK	PVC LINE	8	547	G	491Z,531D
			TOTAL	35,248		

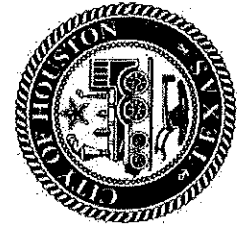

COUNCIL DISTRICTS: G
COUNCIL MEMBER:
GREG TRAVIS

COUNCIL DISTRICT: K
COUNCIL MEMBER:
LARRY GREEN

CITY OF HOUSTON
DEPARTMENT OF PUBLIC WORKS AND ENGINEERING



WATER LINE REPLACEMENT
IN POST OAK ESTATES AREA
WBS NO. S-000035-0213-4

LEGEND:
STREET WITH PROPOSED WATER LINE REPLACEMENT
VICINITY STREETS
COUNCIL DISTRICT
HCFCD DITCH

PROJECT LOCATION MAP
SCALE: NTS DATE: 03/29/17

ISANI CONSULTANTS
3143 YELLOWSTONE BLVD
HOUSTON, TX 77054
TEL: (713) 747-2388 FAX: (713) 748-3740
Texas Board of Professional Engineers
Firm Registration No. 4575

WATER LINE REPLACEMENT IN POST OAK ESTATES AREA
 WBS NO. S-000035-0213-4
 DEPARTMENT OF PUBLIC WORKS AND ENGINEERING
 ENGINEERING AND CONSTRUCTION DIVISION

 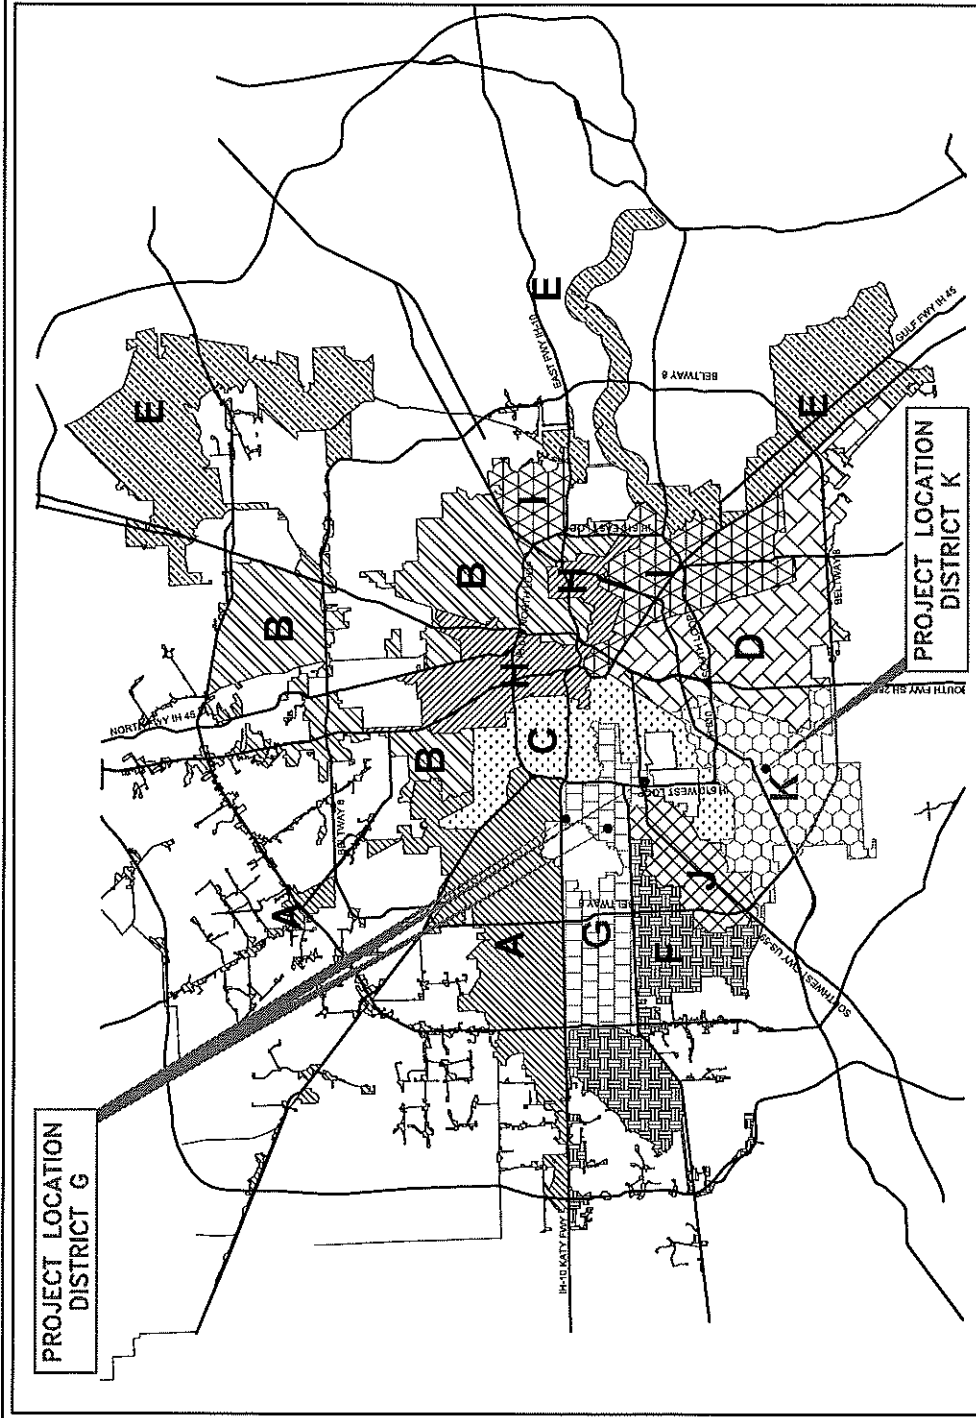

KEY MAP # 491 A, B, J, K, N, P, Z;
 # 531 C, D, X; # 571 B


COUNCIL DISTRICT: G
 COUNCIL MEMBER:
 GREG TRAVIS

COUNCIL DISTRICT: K
 COUNCIL MEMBER:
 LARRY GREEN

COUNCIL DISTRICT MAP

SCALE: NTS

DATE: 03/29/17

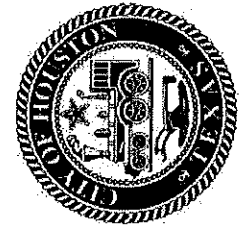

CITY OF HOUSTON
 DEPARTMENT OF PUBLIC WORKS AND ENGINEERING

WATER LINE REPLACEMENT
 IN POST OAK ESTATES AREA
 WBS NO. S-000035-0213-4



3143 YELLOWSTONE BLVD
 HOUSTON, TX 77054
 TEL: (713) 747-2399 FAX: (713) 748-3748
 Texas Board of Professional Engineers
 Firm Registration No. 4575