



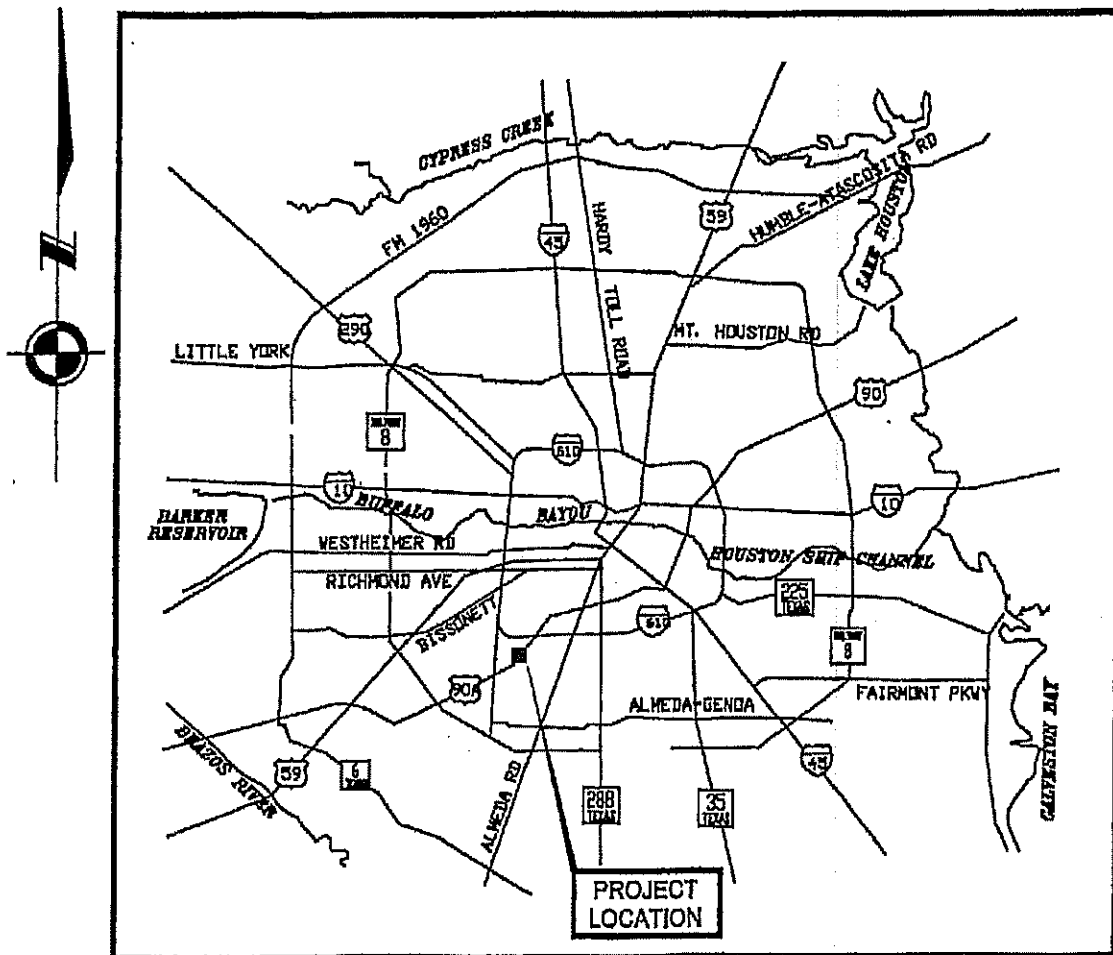

LOCATION MAP

(NOT TO SCALE)
COUNCIL DISTRICT 'K'

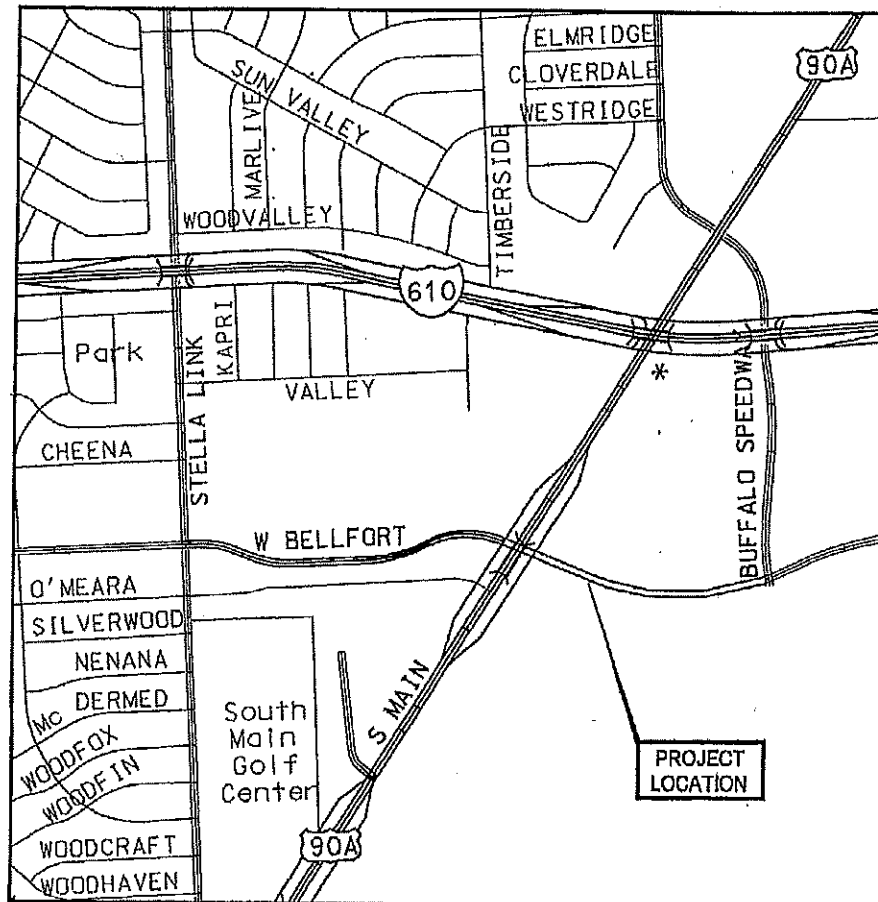


VICINITY MAP

(NOT TO SCALE)

CITY COUNCIL DISTRICT 'K'

KEY MAP NO. 532 S & T

GIMS MAP # 5253 A & B

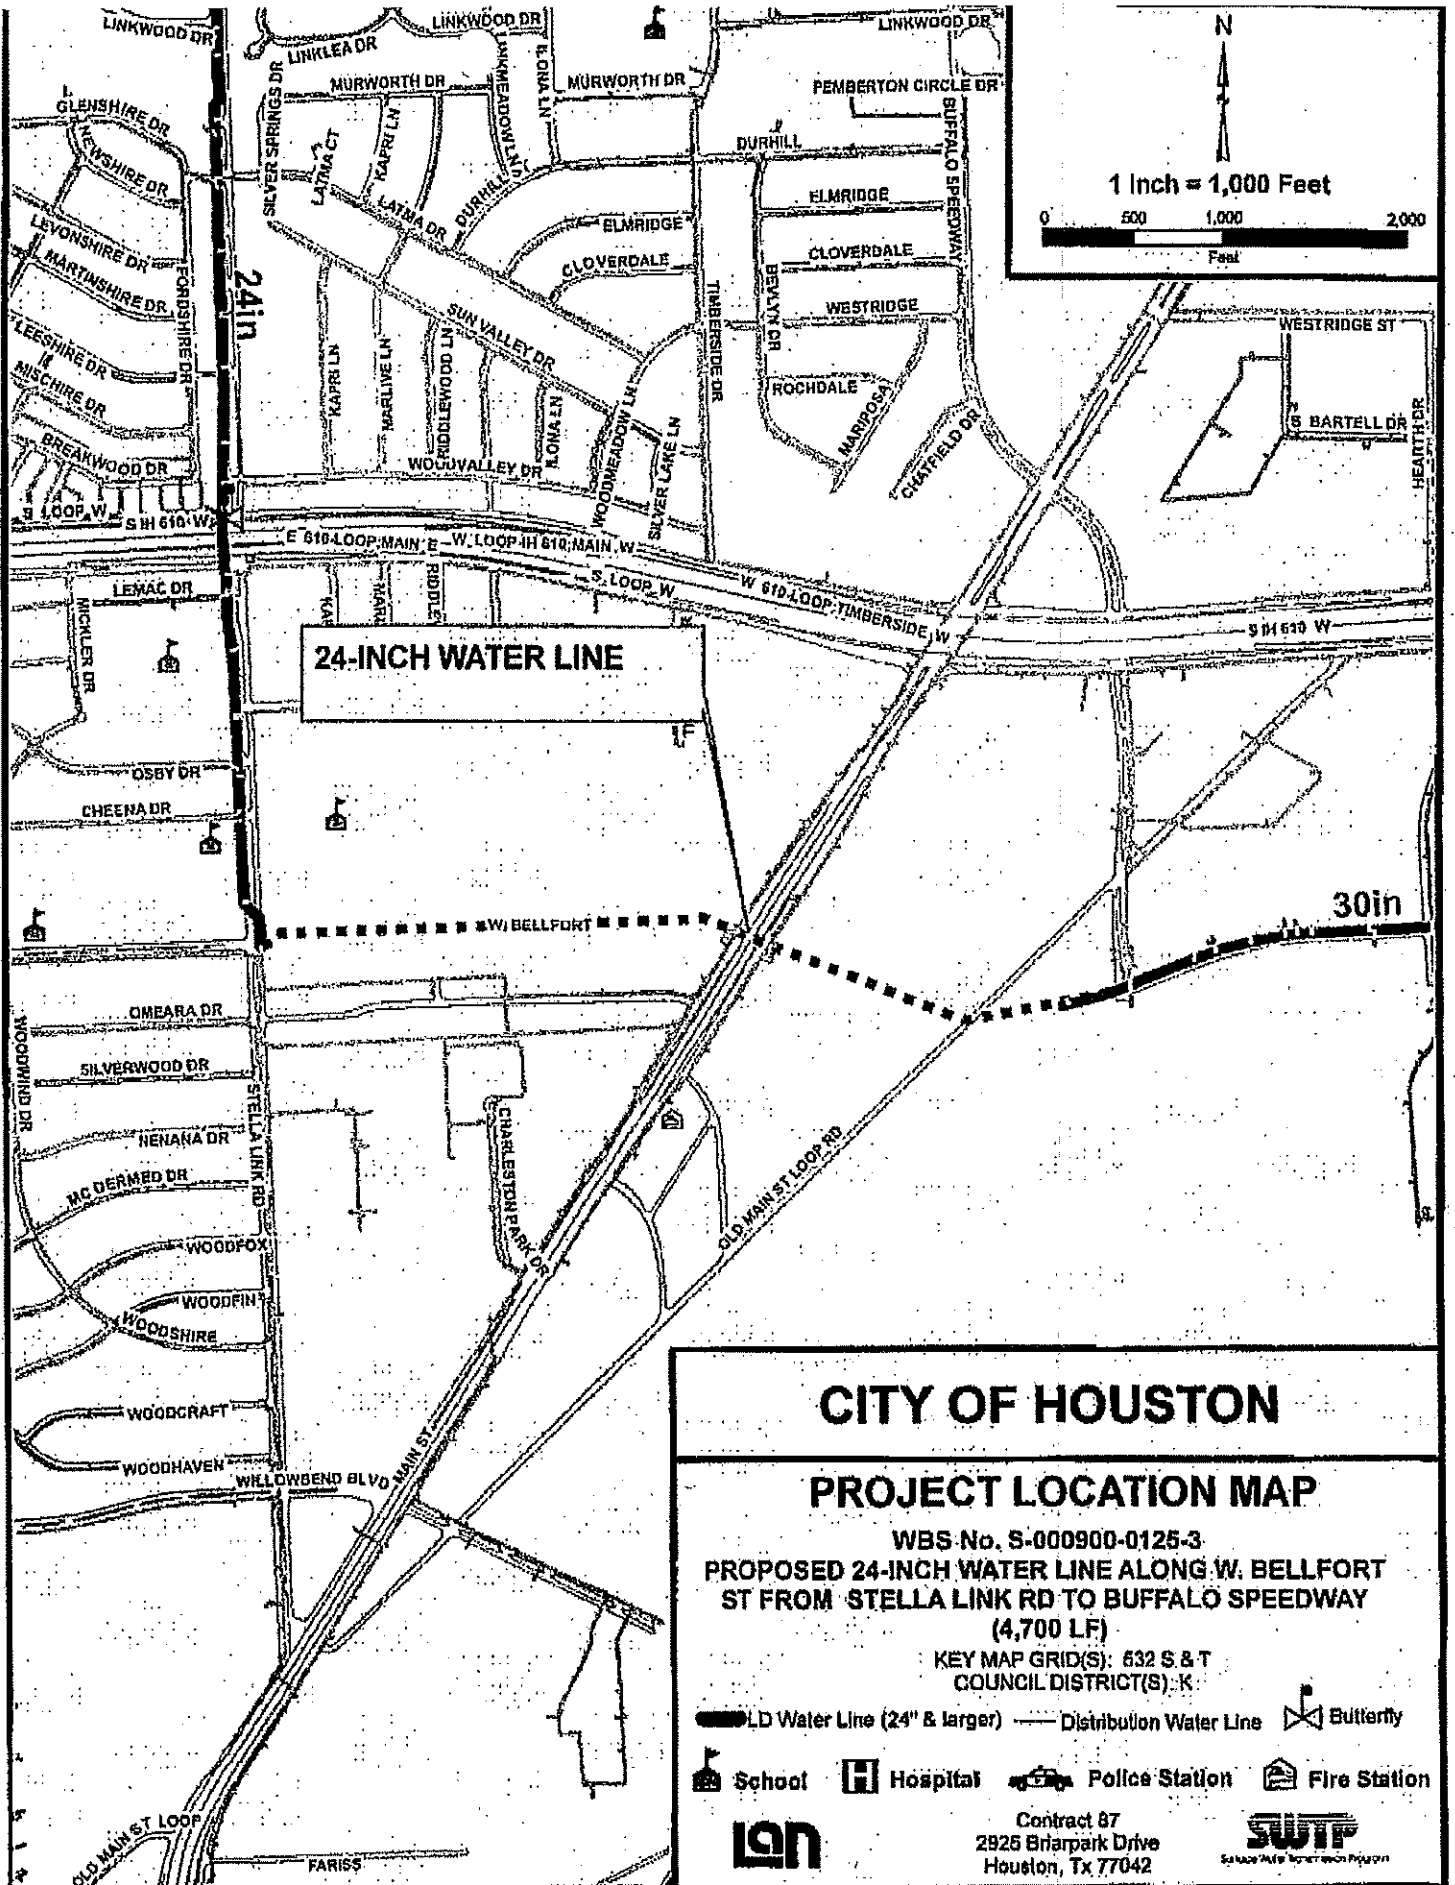

CITY OF HOUSTON

PROJECT LOCATION MAP

WBS No. S-000900-0125-3

PROPOSED 24-INCH WATER LINE ALONG W. BELLFORT
ST FROM STELLA LINK RD TO BUFFALO SPEEDWAY
(4,700 LF)

KEY MAP GRID(S): 532 S & T
COUNCIL DISTRICT(S): K

LD Water Line (24" & larger)
 Distribution Water Line
 Butterfly

School
 Hospital
 Police Station
 Fire Station

lan

Contract 87
2925 Briarpark Drive
Houston, Tx 77042

SWTP
Sewer Water Treatment Plant