

**NSR 468
SIMSBROOK STREET**


**VICINITY MAP
COUNCIL DISTRICT K
KEYMAP 571-R, 572-N**

**EXHIBIT
1**

MCDONOUGH
Civil Engineers & Project Managers
TBPE Registration No. F-000340
5625 Schumacher Lane
Houston, Texas 77057
(713) 975-9990
www.mectx.com

Date: July 5, 2018
Scale: N.T.S.
Project No.: 13530
File Name:
Dwn. By: Ck. By:

x:\Engineering\2013\From Contract-13530-COH Neighborhood Street Reconstruction NSR-468\REFERENCE FILES\EXHIBITS\18-0705 PROJECT MAP\Exhibit (2) 13530-Vicinity-Creatmont.dwg Alan Pogrmla

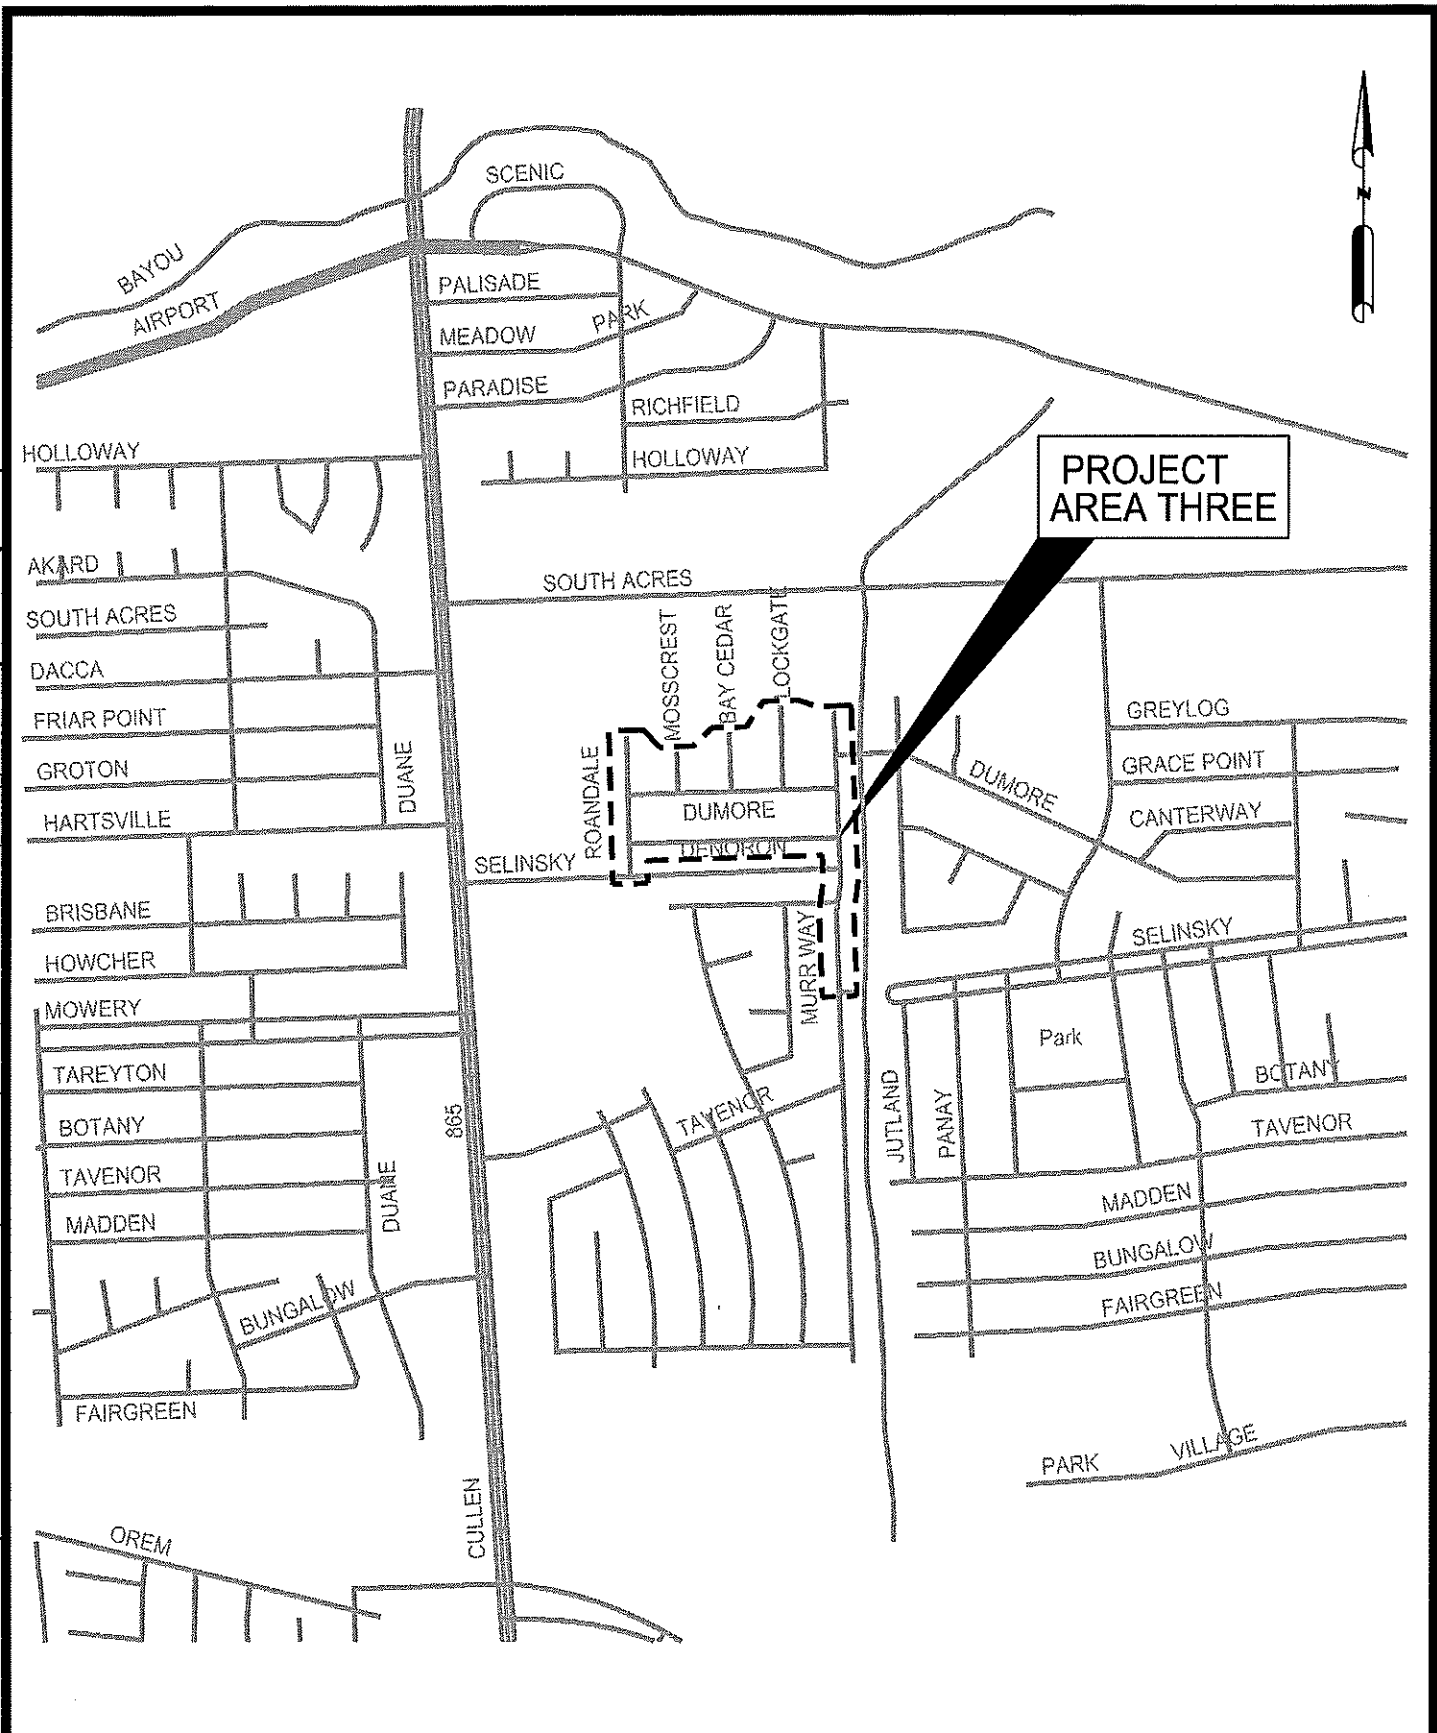

**NSR 468
PROJECT AREA THREE**

VICINITY MAP
COUNCIL DISTRICT D
KEYMAP 673-H, 573-M

**EXHIBIT
2**



Civil Engineers & Project Managers
TBPE Registration No. F-000340

5625 Schumacher Lane
Houston, Texas 77057

(713) 975-9990
www.mectx.com

Date: July 5, 2018
Scale: N.T.S.
Project No.: 13530
File Name:
Dwn. By: Ck. By: