




N.T.S.

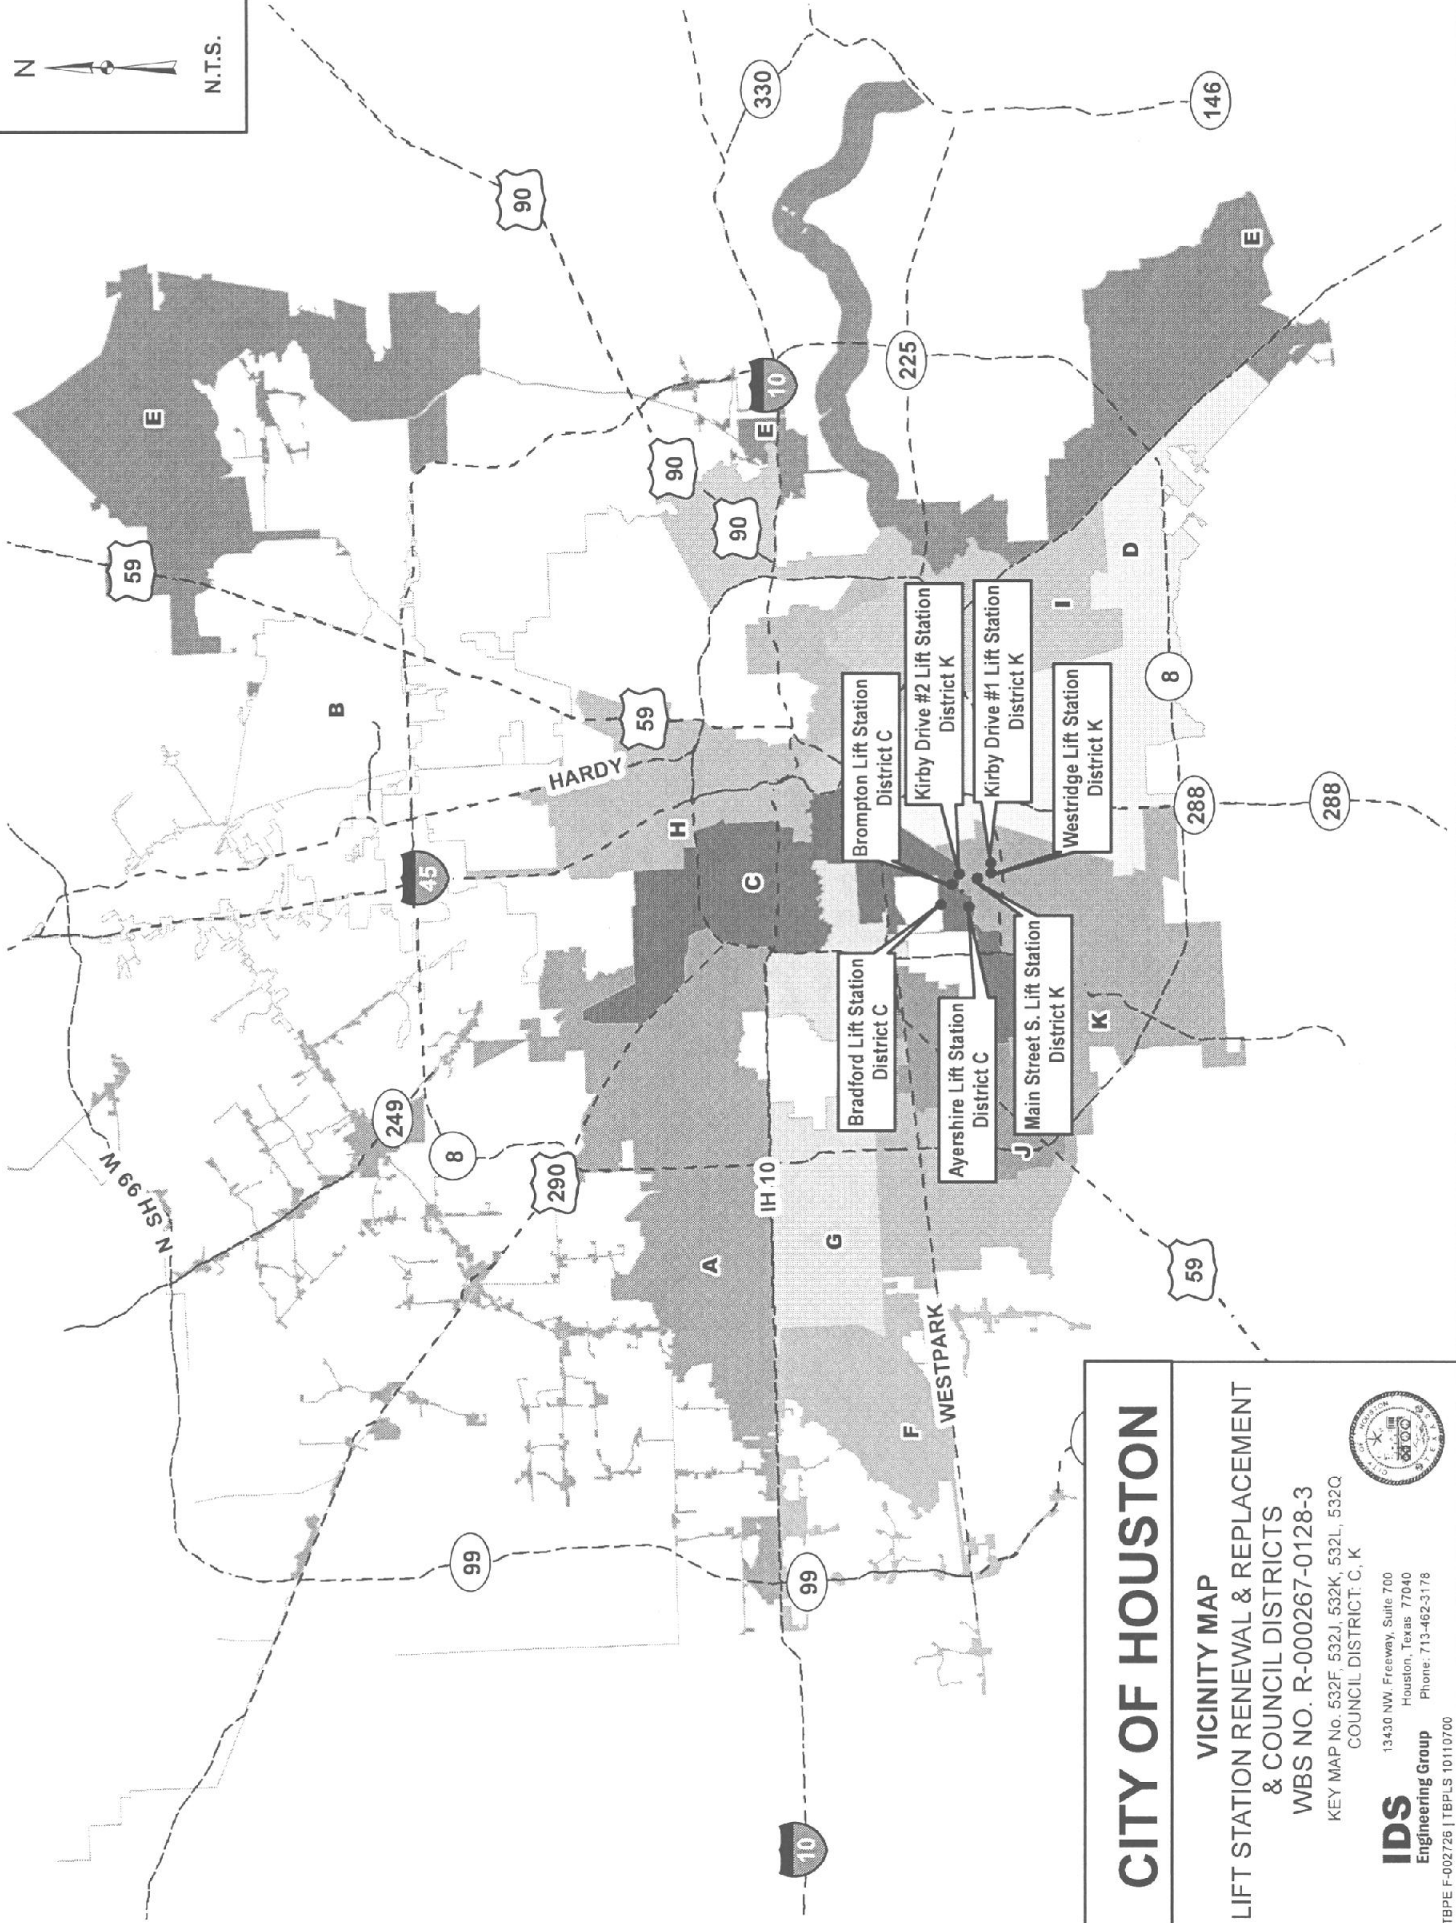

CITY OF HOUSTON

VICINITY MAP
LIFT STATION RENEWAL & REPLACEMENT
& COUNCIL DISTRICTS


WBS NO. R-000267-0128-3

KEY MAP No. 532F, 532J, 532K, 532L, 532Q
 COUNCIL DISTRICT: C, K



IDS
 Engineering Group
 13430 NW Freeway, Suite 700
 Houston, Texas 77040
 Phone: 713-462-3178

TBPE F-002726 | TBPLS 10110700

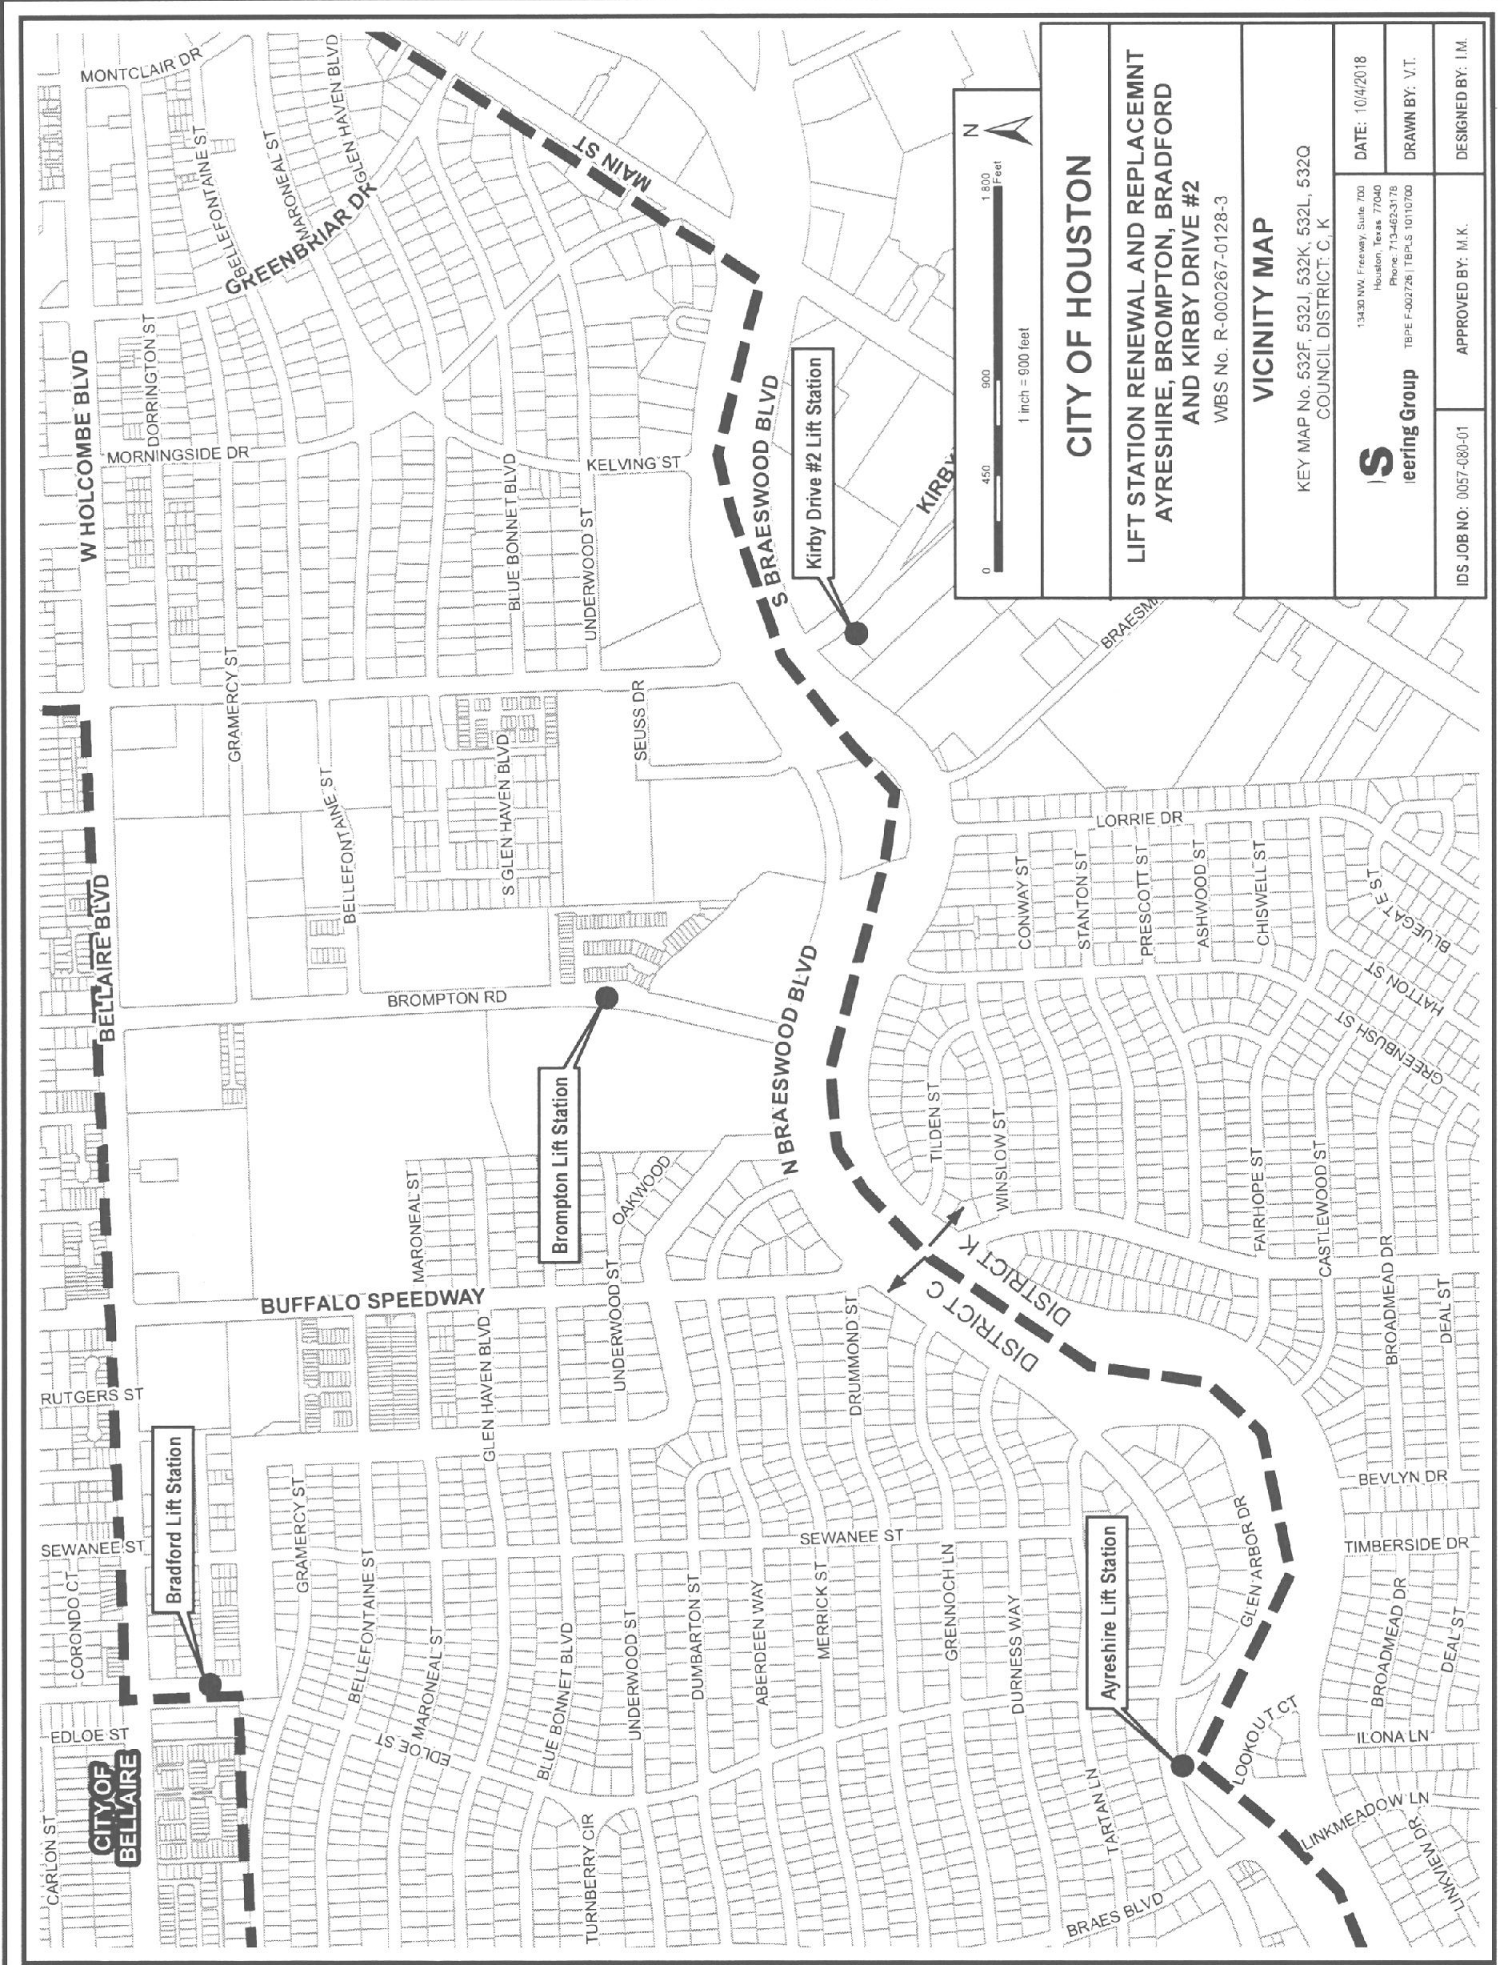

CITY OF HOUSTON

**LIFT STATION RENEWAL AND REPLACEMENT
AYRESHIRE, BROMPTON, BRADFORD
AND KIRBY DRIVE #2**

WBS No. R-000267-0128-3

VICINITY MAP

KEY MAP No. 532F, 532J, 532K, 532L, 532Q
COUNCIL DISTRICT: C, K



13430 NW Freeway, Suite 700
Houston, Texas 77040
Phone: 713-462-3175
TELE: F-002726 | TIPS: 1010100


earing Group

DATE: 10/4/2018
DRAWN BY: V.T.

APPROVED BY: M.K.

DESIGNED BY: I.M.

IDS JOB NO: 0057-080-01

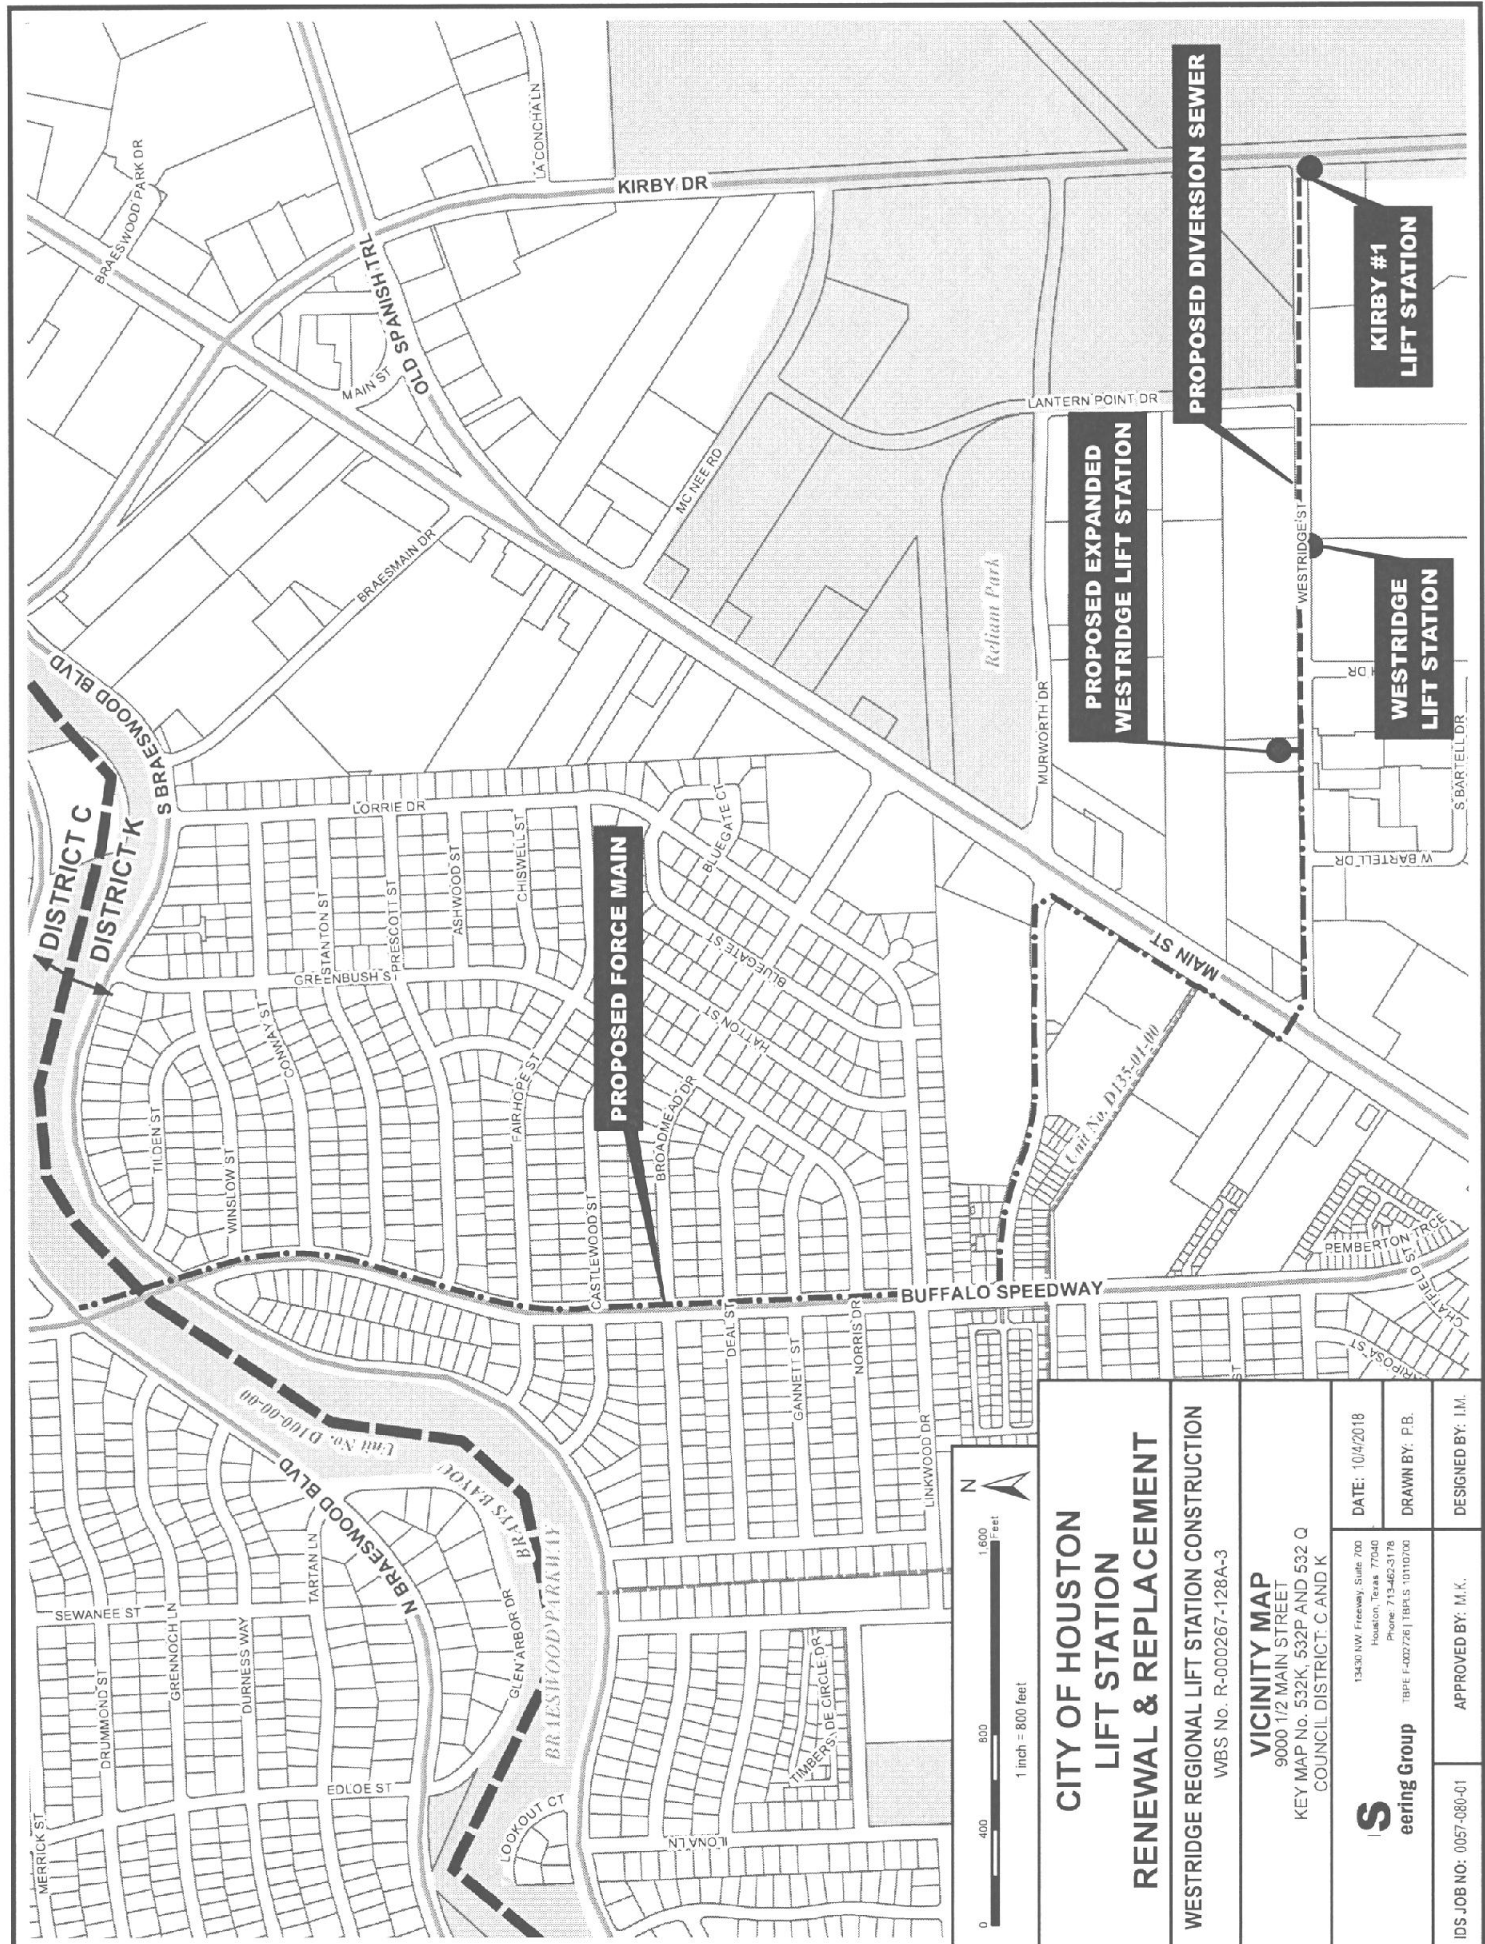

CITY OF HOUSTON
LIFT STATION
RENEWAL & REPLACEMENT


WESTRIDGE REGIONAL LIFT STATION CONSTRUCTION
 WBS No. R-000267-128A-3

VICINITY MAP
 9000 1/2 MAIN STREET
 KEY MAP No. 532K, 532P AND 532 Q
 COUNCIL DISTRICT: C AND K

DATE: 10/4/2018
 DRAWN BY: P.B.
 DESIGNED BY: J.M.

S
earing Group
 13430 NW Freeway, Suite 700
 Houston, Texas 77040
 Phone: 713-462-3178
 TBE: 1-800-728-1181, 1011000

IDS JOB NO.: 0057-080-01
 APPROVED BY: M.K.

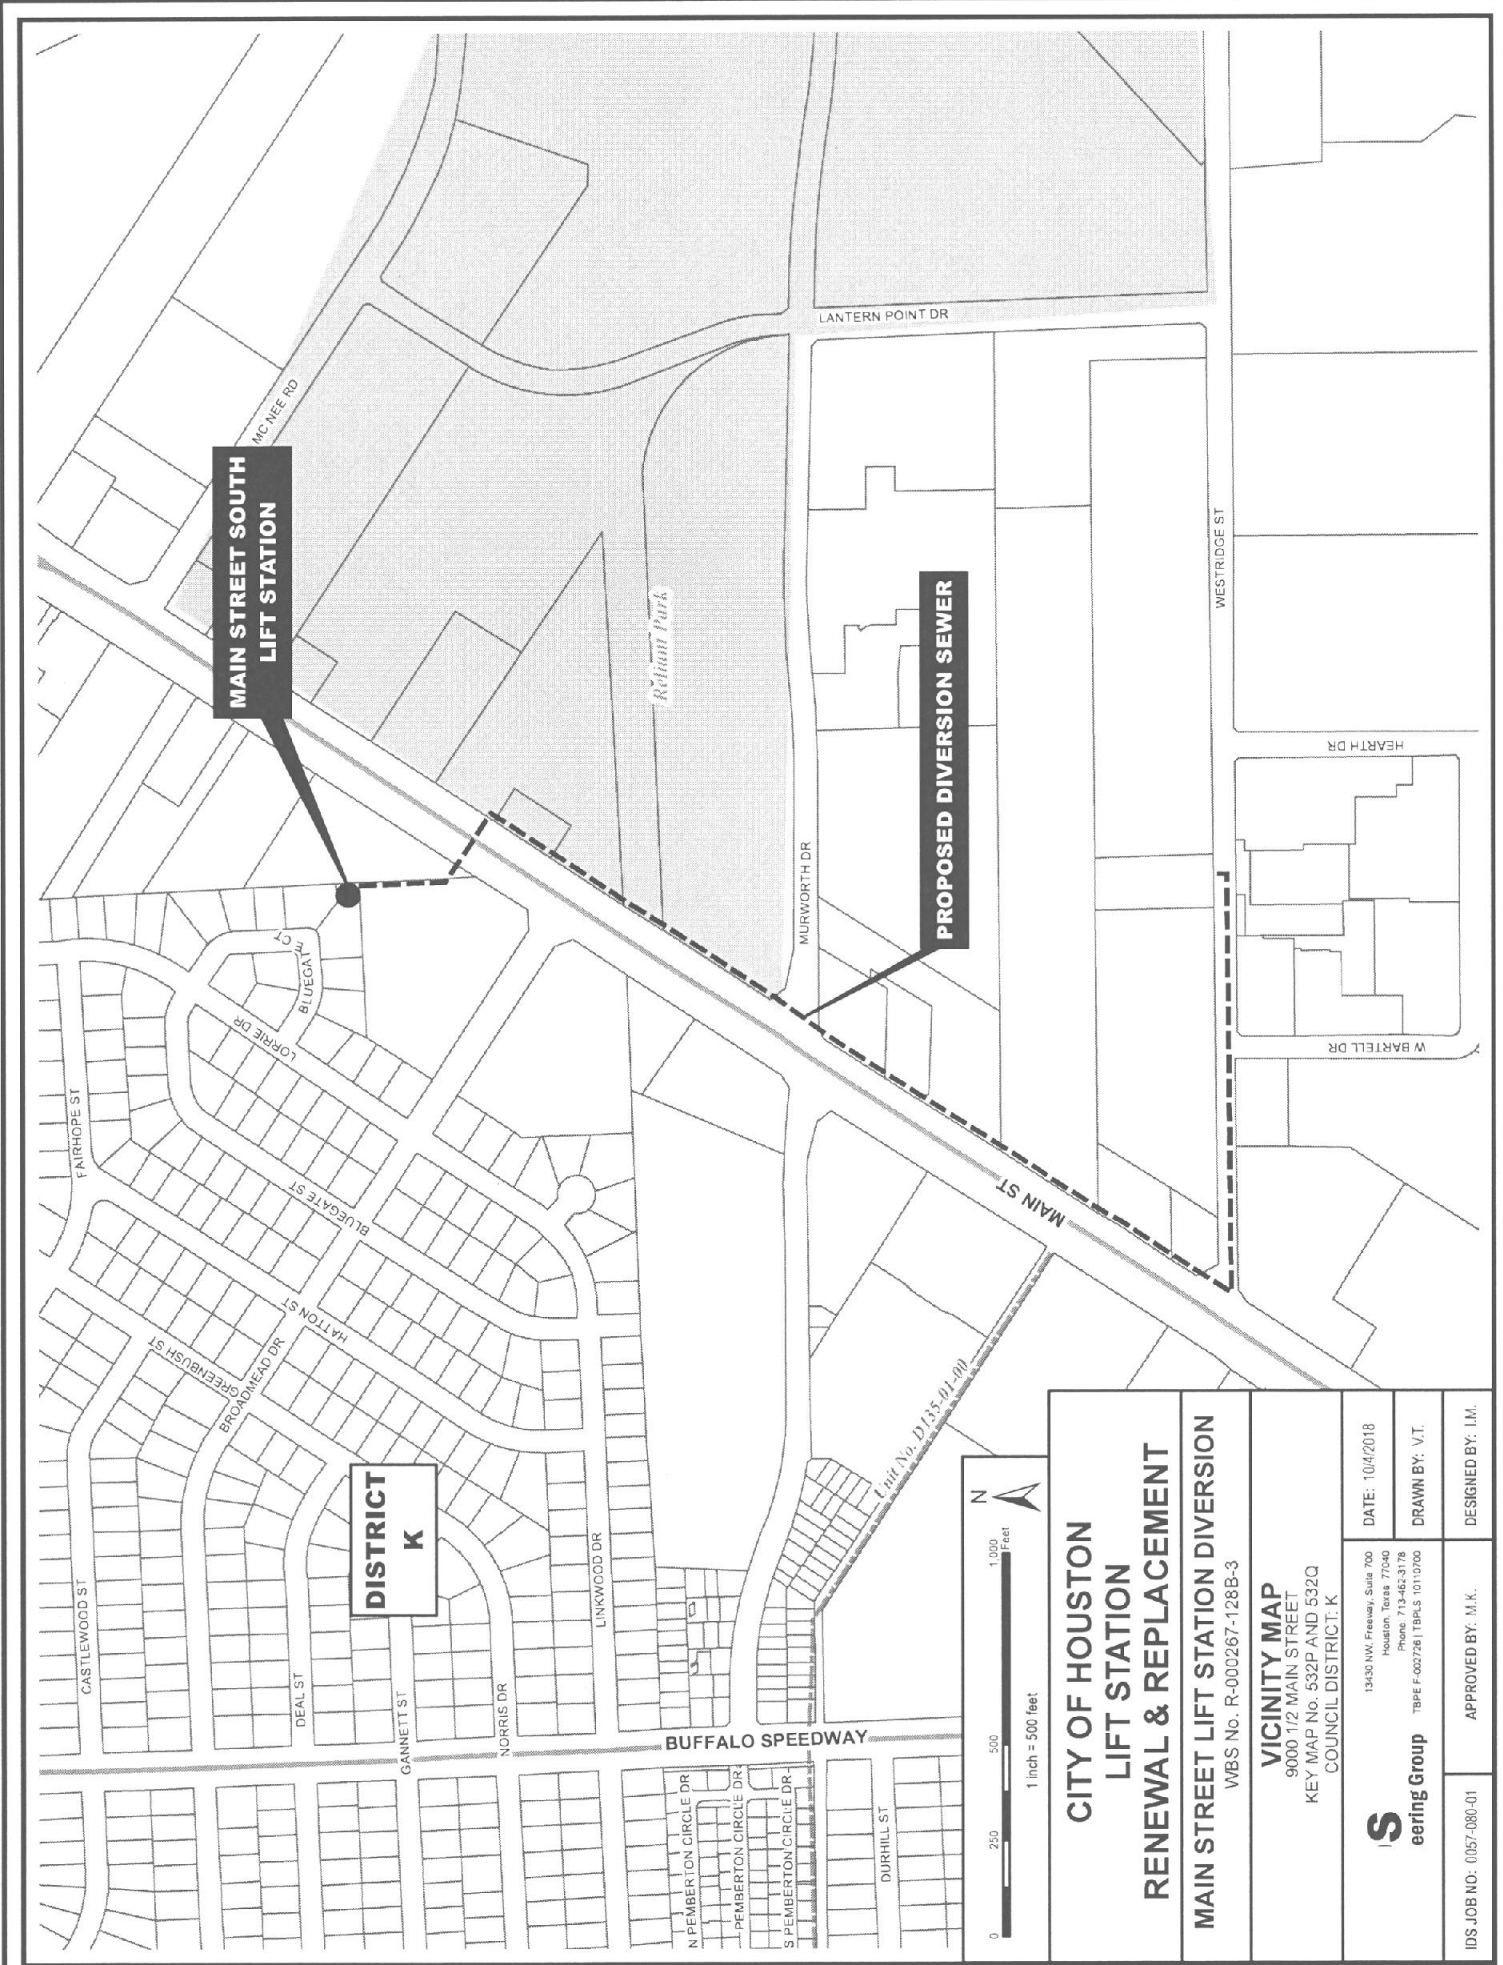

**MAIN STREET SOUTH
LIFT STATION**

PROPOSED DIVERSION SEWER

**DISTRICT
K**

<p>CITY OF HOUSTON LIFT STATION RENEWAL & REPLACEMENT MAIN STREET LIFT STATION DIVERSION WBS No. R-000267-128B-3</p>	
<p>VICINITY MAP 9000 1/2 MAIN STREET KEY MAP No. 532P AND 532Q COUNCIL DISTRICT: K</p>	
<p>IDS earing Group</p>	<p>13430 NW Freeway, Suite 700 Houston, Texas 77040 Phone: 713-462-3178 TBPE F-00276 TBRLS 10110700</p>
<p>IDS JOB NO.: 0057-080-01</p>	<p>APPROVED BY: M.K. DATE: 10/4/2018 DRAWN BY: V.T. DESIGNED BY: I.M.</p>