


N.T.S.

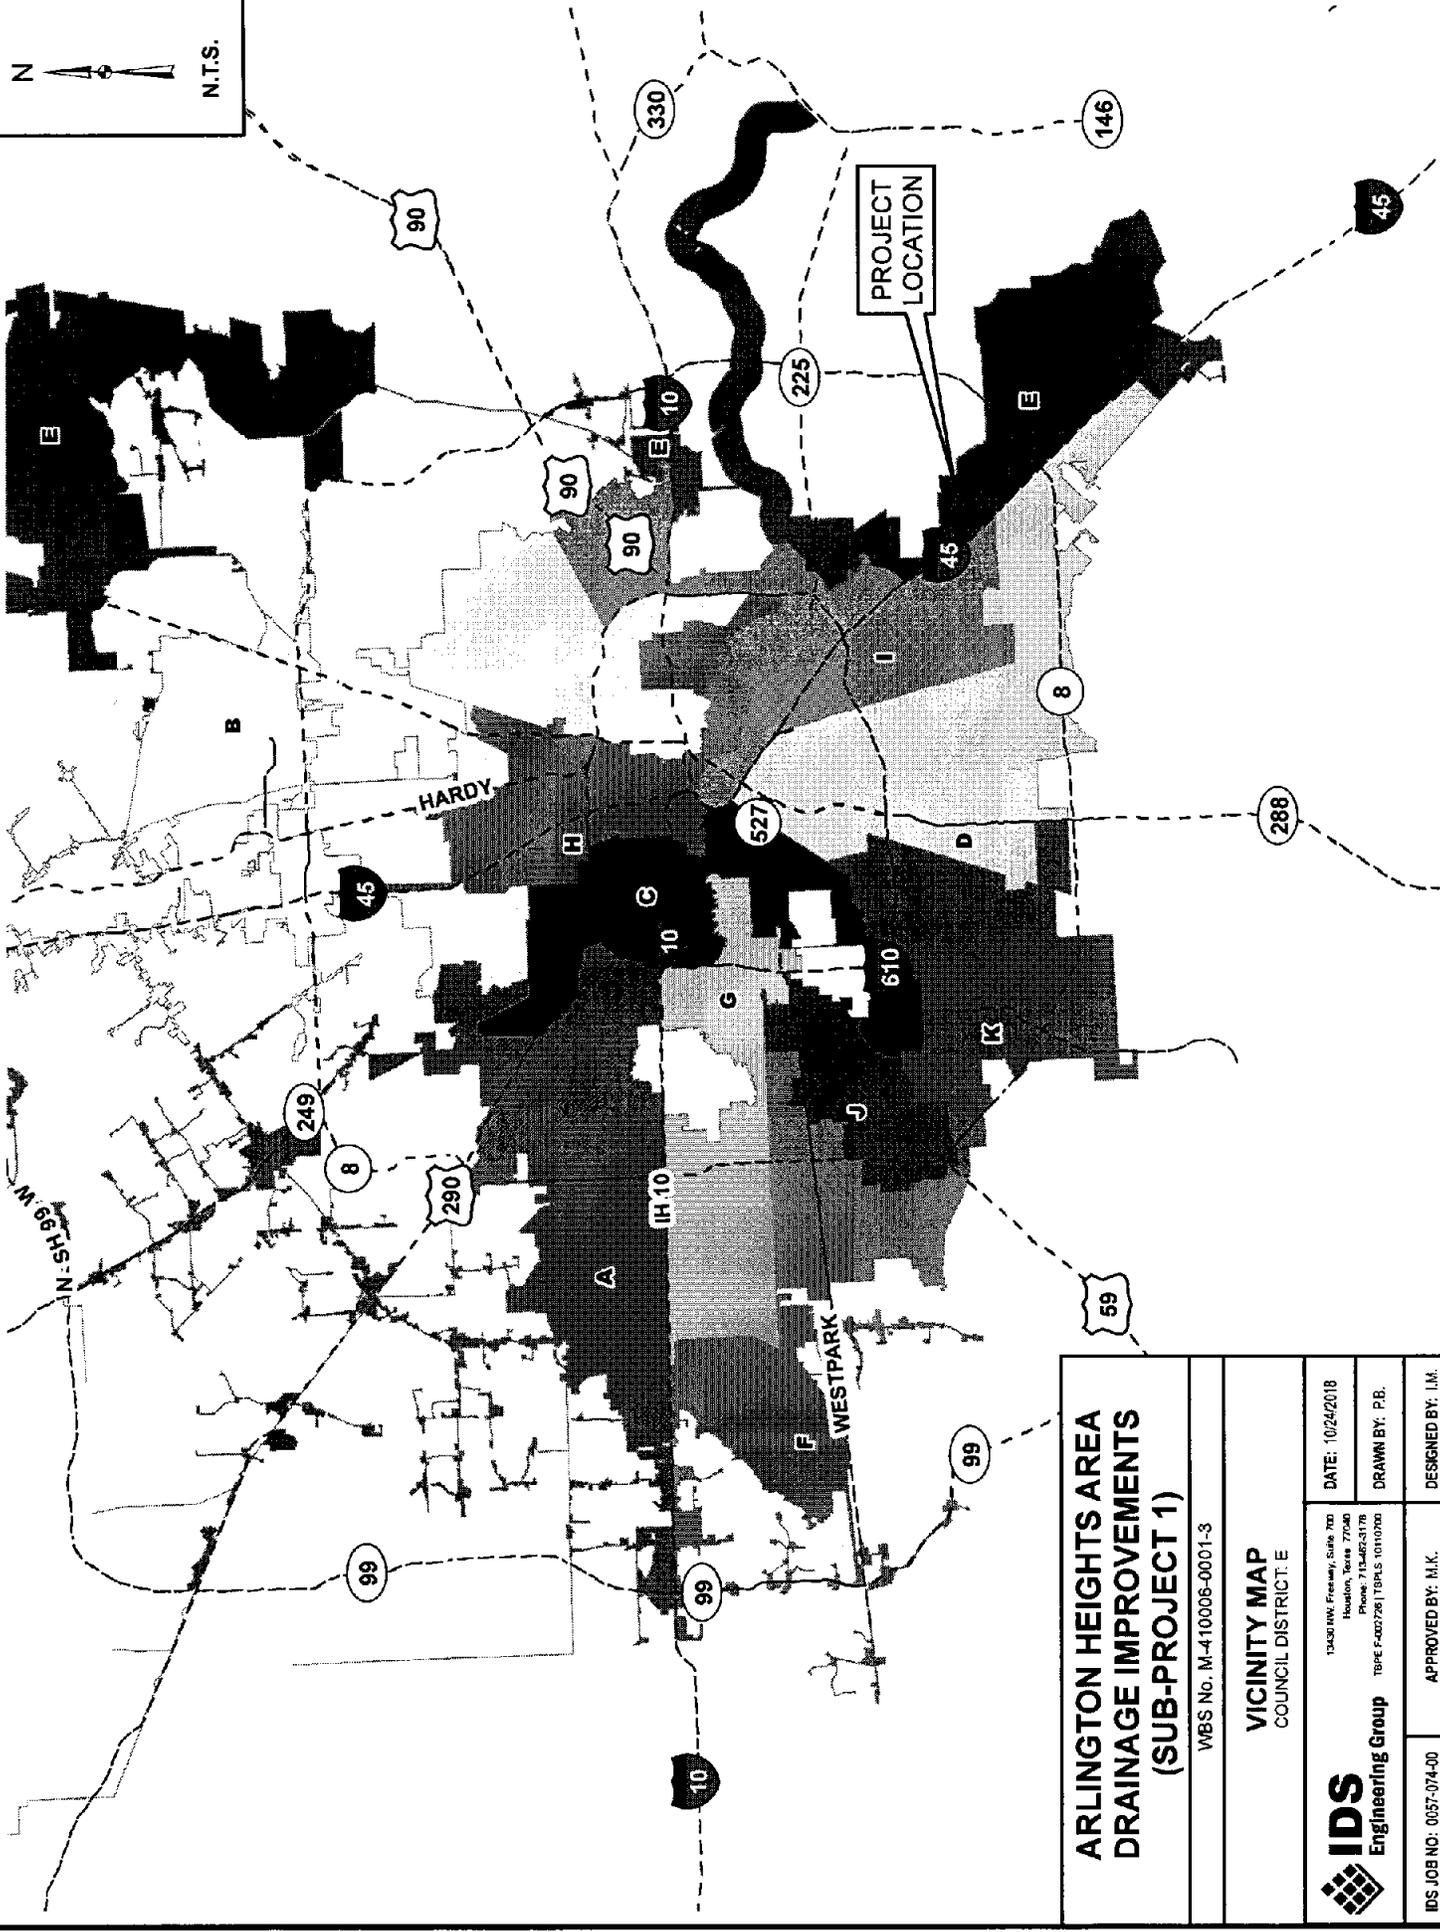

ARLINGTON HEIGHTS AREA DRAINAGE IMPROVEMENTS (SUB-PROJECT 1)

WBS No. M-410006-0001-3

VICINITY MAP
COUNCIL DISTRICT: E

13430 HW Freeway, Suite 700
Houston, Texas 77040
Phone: 713-682-3178
TBE F400728 | TSPALS 101100a

DATE: 10/24/2018


DRAWN BY: P.B.

APPROVED BY: M.K.

DESIGNED BY: I.M.

IDS JOB NO: 0057-074-00



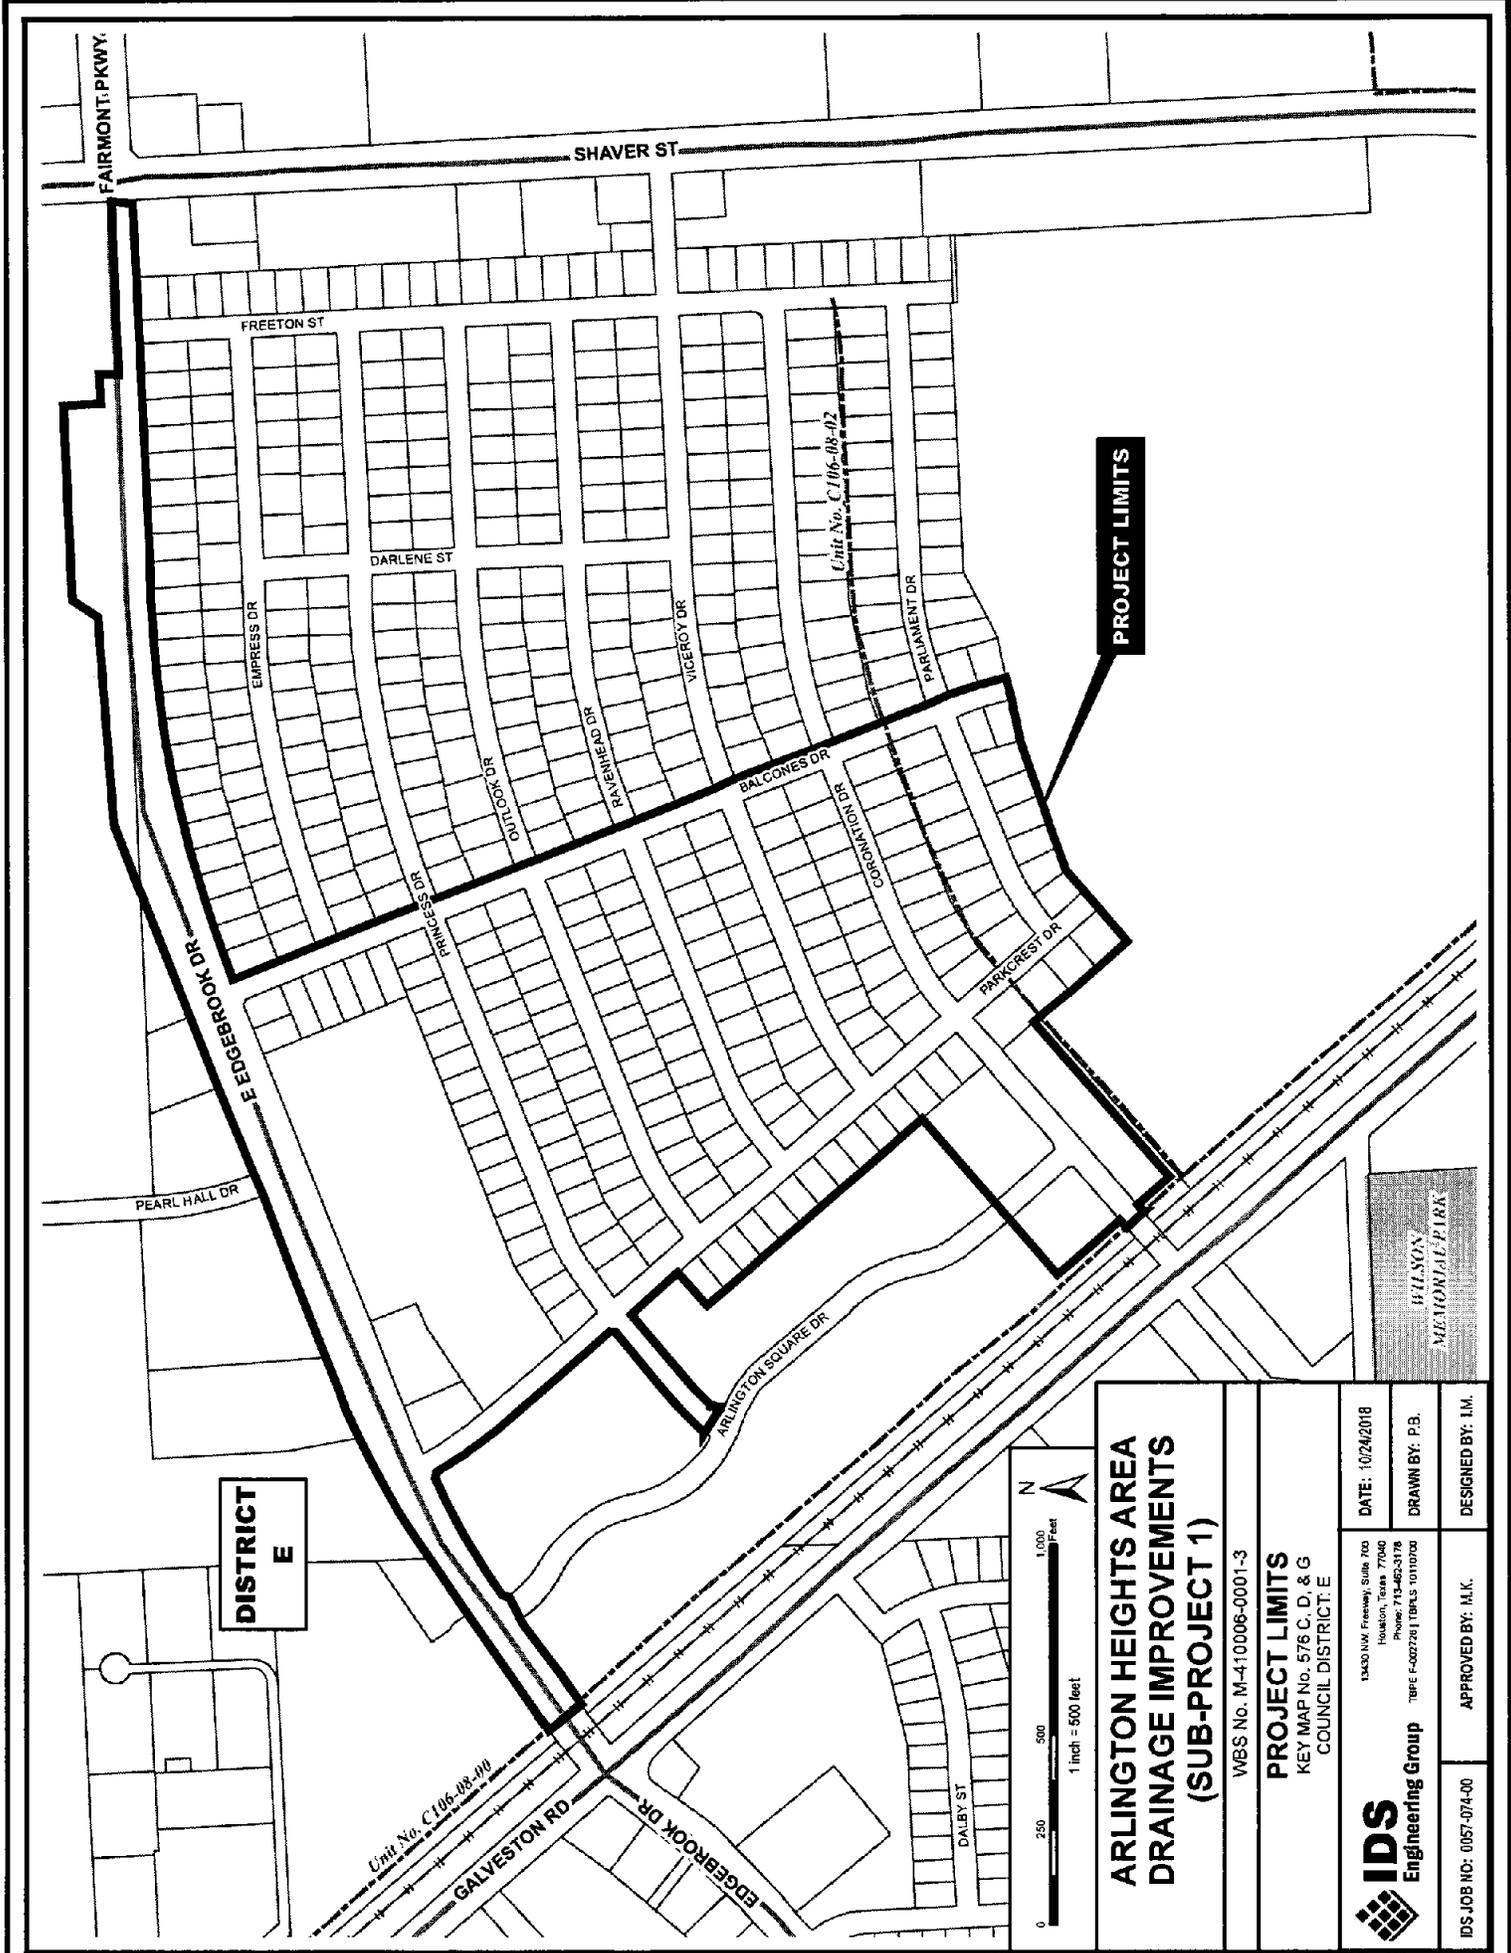

**ARLINGTON HEIGHTS AREA
DRAINAGE IMPROVEMENTS
(SUB-PROJECT 1)**

WBS No. M-410006-0001-3

PROJECT LIMITS
KEY MAP NO. 576 C, D, & G
COUNCIL DISTRICT E

 IDS Engineering Group	13430 NW Freeway, Suite 700 Houston, Texas 77040 Phone: 713-462-3178 Fax: 713-462-3178	DATE: 10/24/2018 DRAWN BY: P.B. DESIGNED BY: I.M.
	APPROVED BY: I.M. IDS JOB NO: 0057-074-00	