


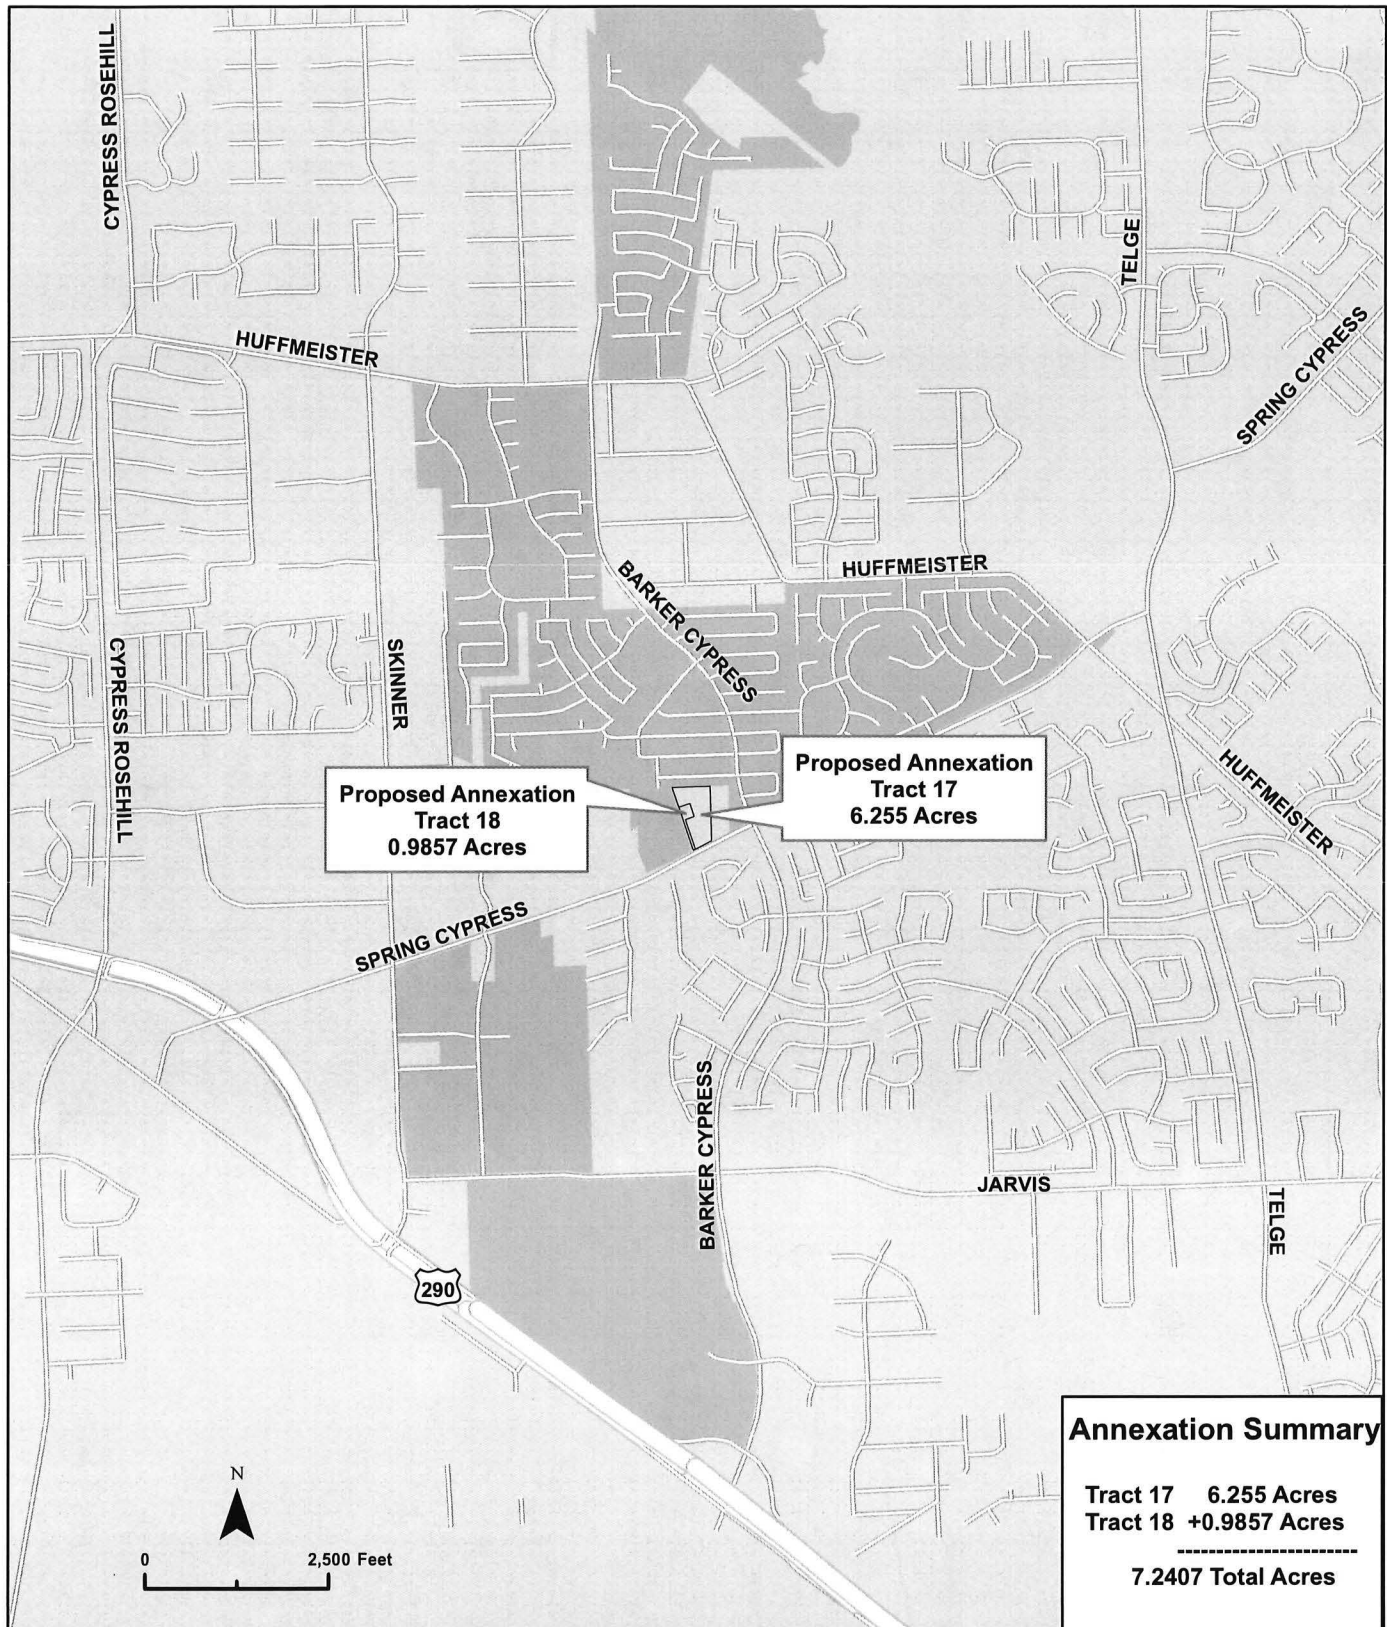


Legend

 Northwest Harris County MUD 10 Boundary

Proposed Annexation Map (7.2407 Acres) of Northwest Harris County MUD 10 Key Map No. 367 C

*VanDeWiele
& Vögler
Incorporated* Consulting Engineers

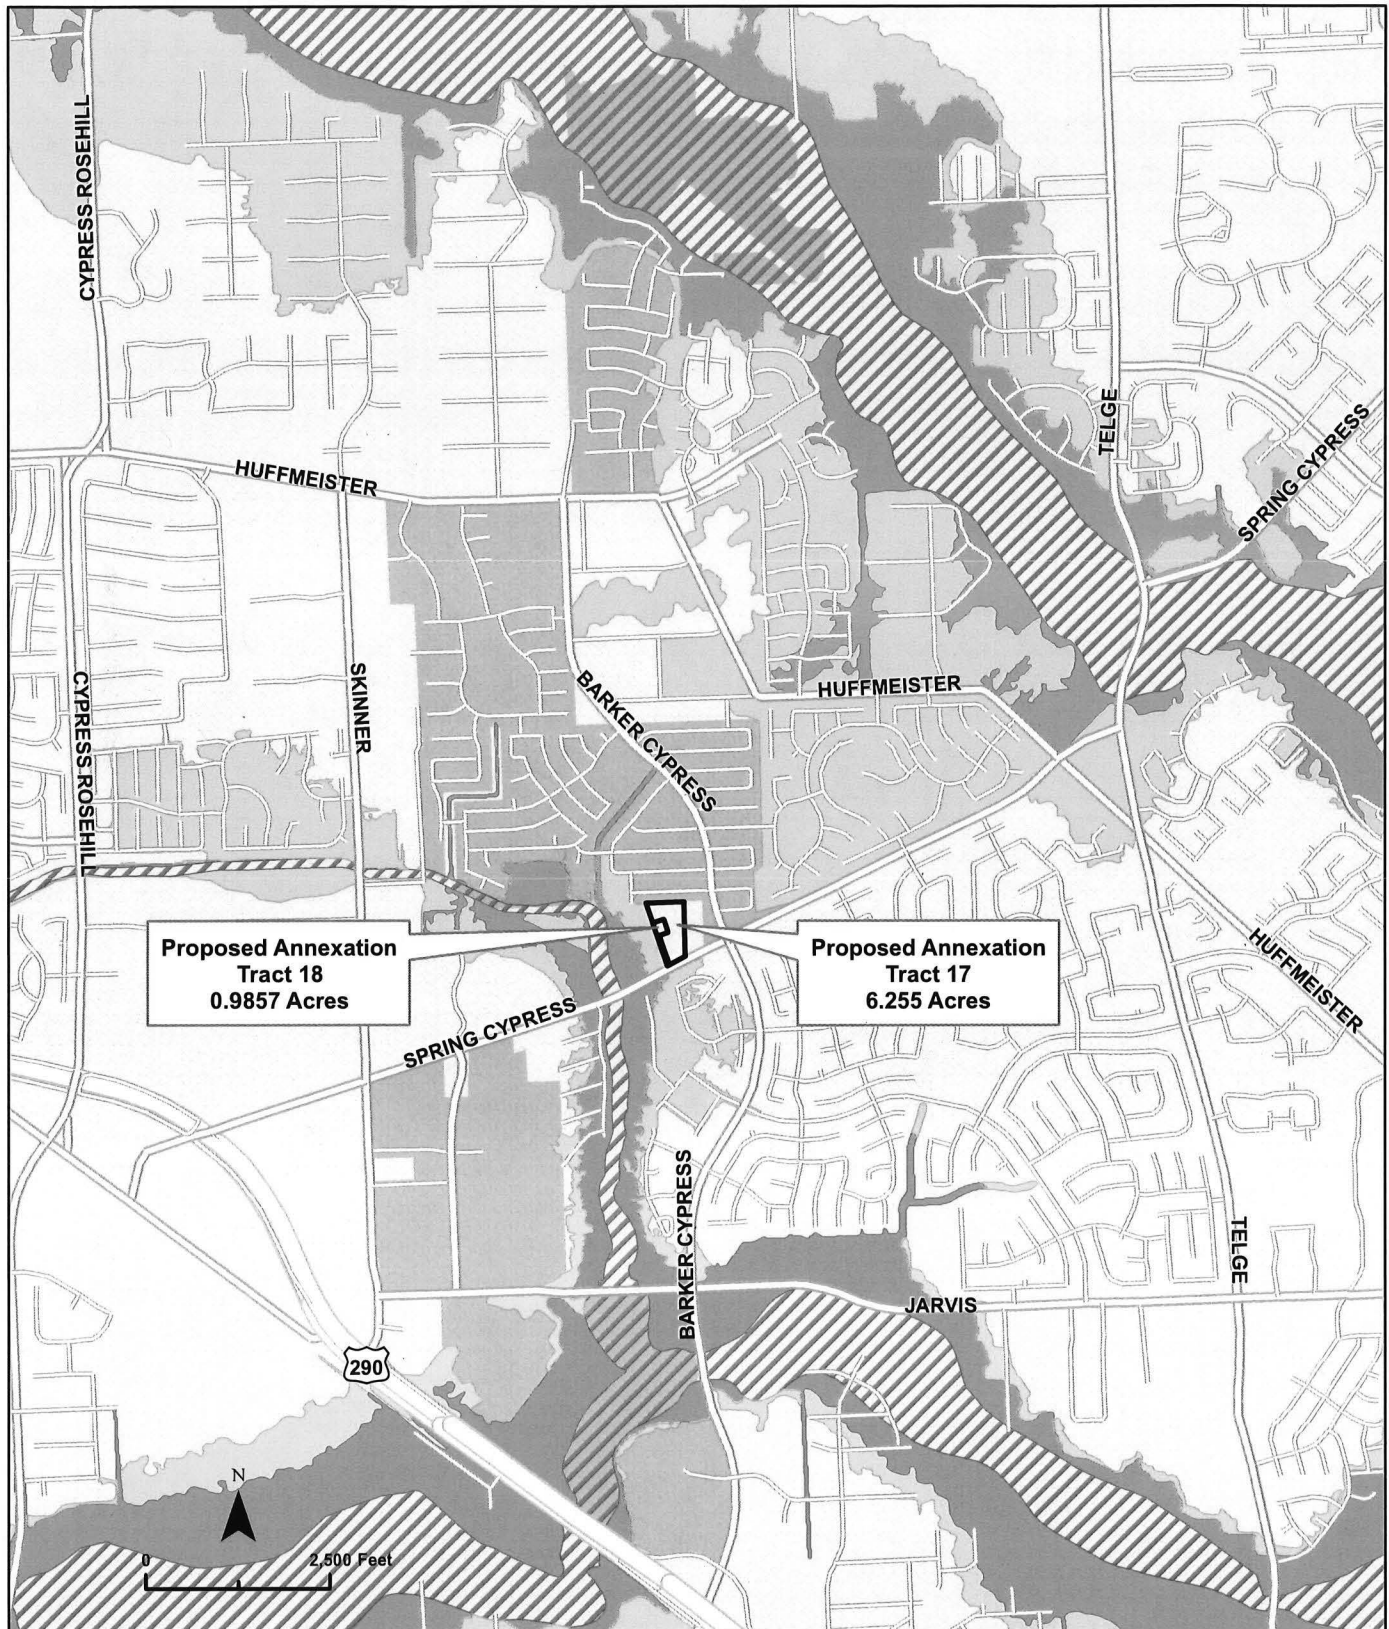

Legend

	Regulatory Floodway		100-Year Flood Zone
			500-Year Flood Zone

Flood Plain Map of Northwest Harris County MUD 10 FEMA Panel #48201C0410M eff 10/16/2013 Key Map No. 367 C

Van DeWiele
& Vogler
Incorporated
Consulting
Engineers

SOURCE: VDW&V, 2018; HGAC Starmap 2014; FEMA 2013

F:\109001000-0\GIS\Maps\UucMap\NW10_FIRM1023SpringCypress_8P.mxd 7/11/2018 9:39:36 AM


SURVEYOR'S NOTES:

1. ALL BEARINGS ARE BASED OFF PREVIOUS NORTHWEST HARRIS COUNTY MUNICIPAL UTILITY DISTRICT No. 10 OVERALL DISTRICT MAP.
2. THIS IS NOT A BOUNDARY SURVEY. THE PURPOSE OF THIS SURVEY IS TO SHOW THE ANNEXATION OF THE SHOWN TRACTS, 6.255 ACRE, TRACT 14, AND 0.9857 ACRE, TRACT 15, CONVEYED TO 16238 SPRING CYPRESS, LLC, BY NORTHWEST HARRIS COUNTY MUNICIPAL UTILITY DISTRICT No. 10.
3. THE PURPOSE OF THE DESCRIPTION IS TO DESCRIBE THE SHOWN TRACTS BEING THE ANNEXATION OF TRACT 14 AND TRACT 15 BY THE NORTHWEST HARRIS COUNTY MUNICIPAL UTILITY DISTRICT No. 10.
4. THERE ARE THREE (4) SHEETS ASSOCIATED WITH THIS EXHIBIT.

LEGEND

C.C.F.	County Clerk's File Number
FND.	Found
H.C.M.R.	Harris County Map Records
I.P.	Iron Pipe
I.R.	Iron Rod
MUD.	Municipal Utility District
No.	Number
Pg.	Page
R.O.W.	Right of Way
VOL.	Volume


EXHIBIT **OF ANNEXATION OF TRACT 17 AND** **TRACT 18** **NORTHWEST HARRIS COUNTY** **MUD 10** **6.255 ACRES AND 0.9857 ACRES** **RESPECTIVELY OUT OF** **THE T.J STANSBURY SURVEY, A-710** **HARRIS COUNTY, TEXAS**

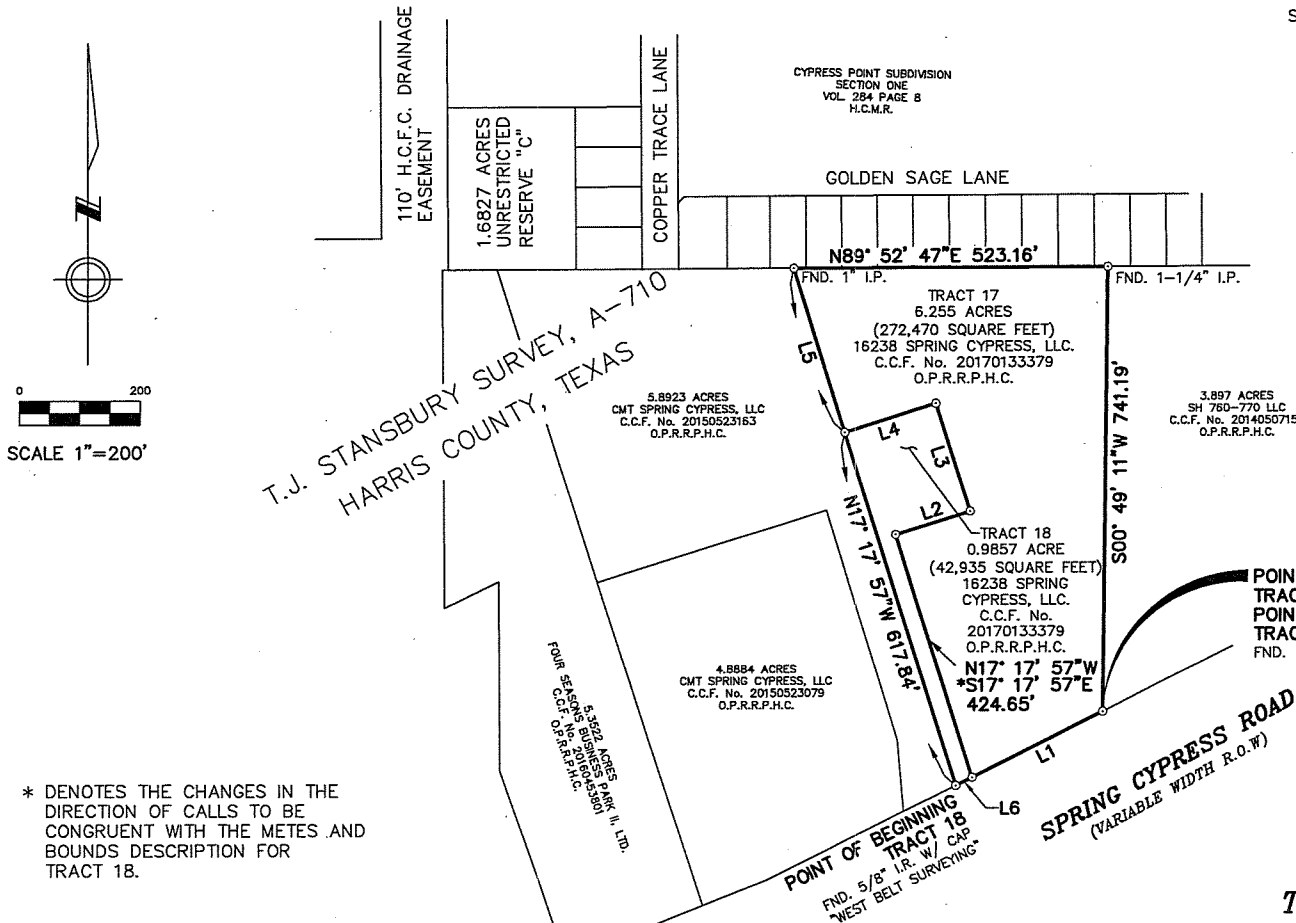

* DENOTES THE CHANGES IN THE DIRECTION OF CALLS TO BE CONGRUENT WITH THE METES AND BOUNDS DESCRIPTION FOR TRACT 18.

Line Table		
Line #	Direction	Length
L1	S63° 28' 40"W	242.46'
L2	N72° 41' 59"E	130.00'
L3	N17° 17' 57"W	188.32'
L4	S72° 41' 59"W	159.99'
L5	N17° 17' 57"W	284.85'
L6	S63° 28' 40"W	30.38'

*S72° 41' 59"W
 *S17° 17' 57"E
 *N72° 41' 59"E

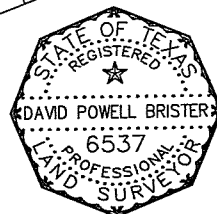

DAVID POWELL BRISTER, RPLS # 6537

SHEET 4 OF 4

 S & V SURVEYING, INC. PROFESSIONAL LAND SURVEYORS 20111 KRAHN ROAD SPRING, TEXAS 77388 OFFICE - (281) 353-2570 FAX - (281) 353-2407 TBPLS Firm No. 100247-00 www.svsurveying.com	
Date: 03/07/2018	Scale: 1"=200'
Drawn By: RF	Checked By: DPB
Job No.: 10900-610-1-RPT	Drawing No. ---
Crew Chief: SP	Fieldbook No. 15-41

Northwest Harris County Municipal Utility District No. 10 (7.2407 acres)



3/1/2019 10:25:10 AM

- | | |
|------------------------------|---------------------|
| Existing Acreage of District | 500 Year Floodplain |
| Proposed Annexation | Floodway |
| Council Districts | City Limits |
- Flood Zone**
- 100 Year Floodplain

