


DEPARTMENT OF PUBLIC WORKS AND ENGINEERING
ENGINEERING & CONSTRUCTION DIVISION



LIFT STATIONS

WOODSMAN TRAIL LS
COUNCIL DISTRICT: A
KEY MAP No.: 411N
7027 WOODSMAN TRAIL
HOUSTON, TX 77040

PIPING ROCK LS
COUNCIL DISTRICT: G
KEY MAP No.: 488N, 488S
13910 PIPING ROCK LANE
HOUSTON, TX 77077

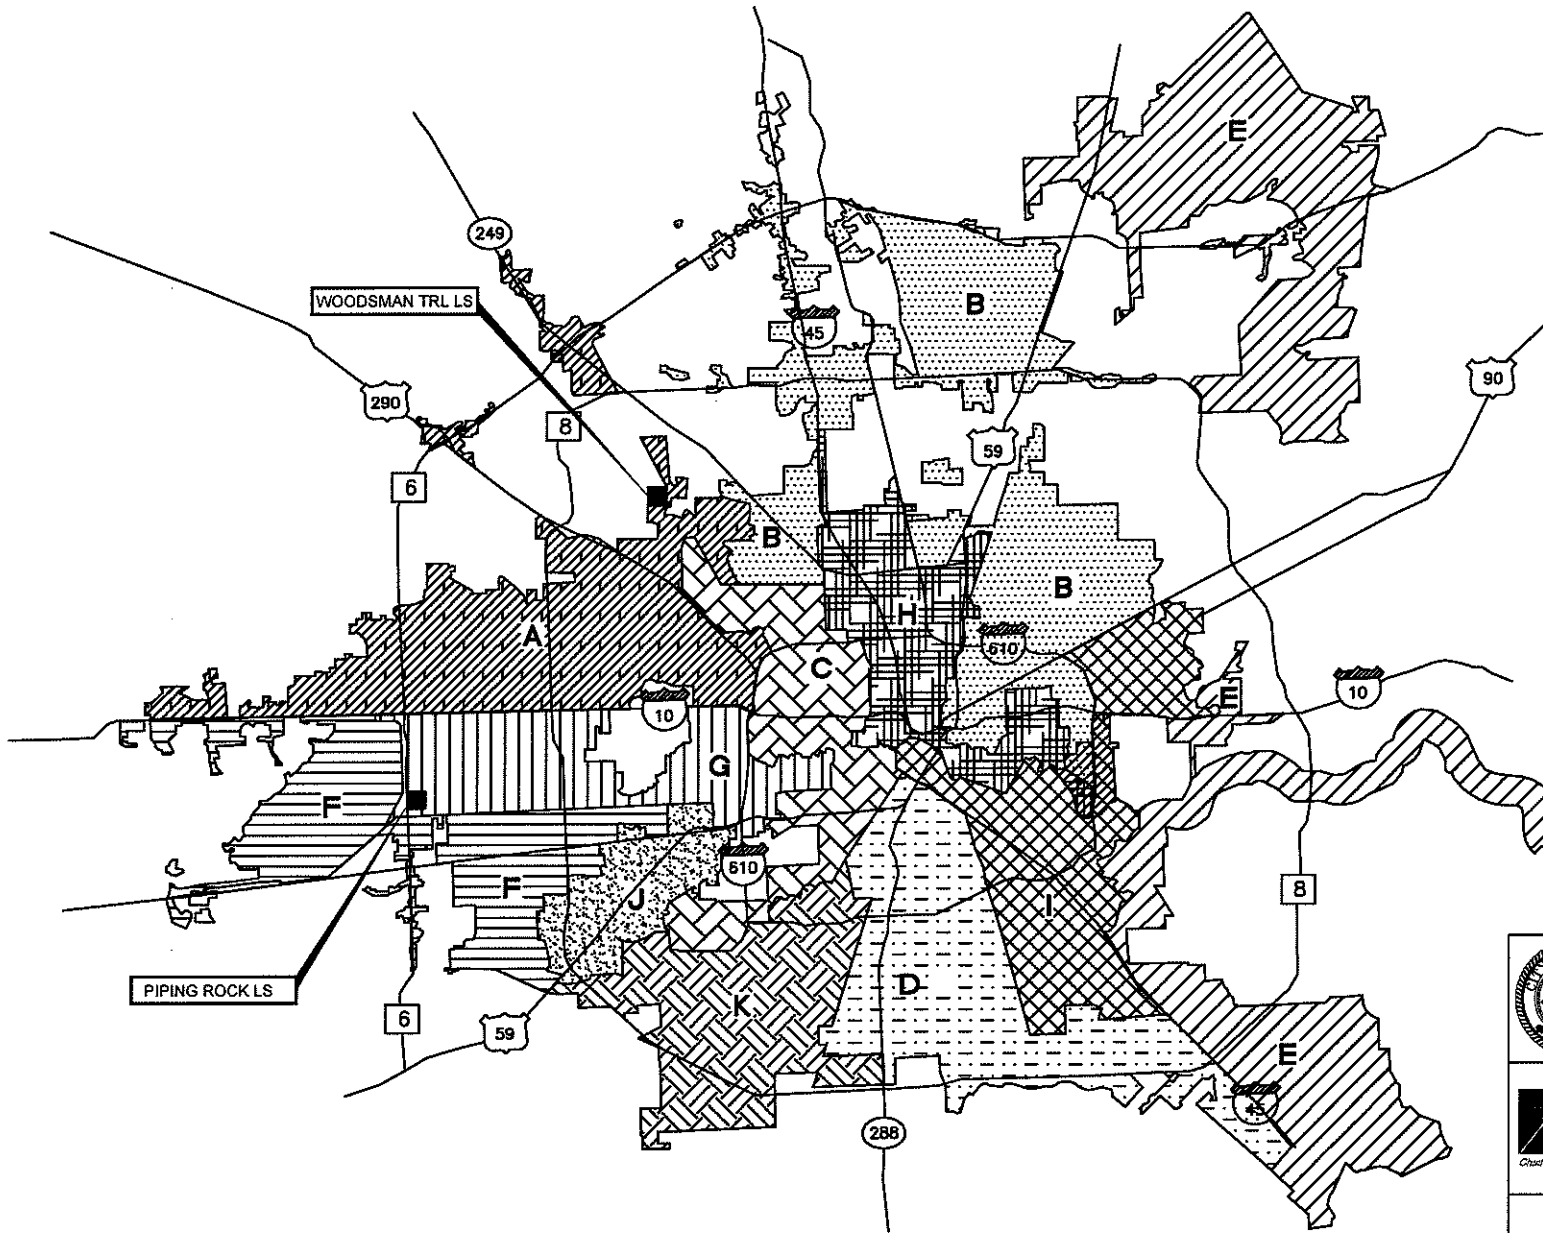


CITY OF HOUSTON
WASTEWATER FORCE MAIN
RENEWAL & REPLACEMENT
R-000035-0011-4






KIT Professionals, Inc.
Engineers • Planners • Construction Managers
2000 W. Sam Houston Pkwy S., Suite 1400
Houston, Texas 77042
Phone: (713) 763-8700; Fax: (713) 763-8747
TSP/E Firm Registration No. F-4991


CITY COUNCIL DISTRICT MAP

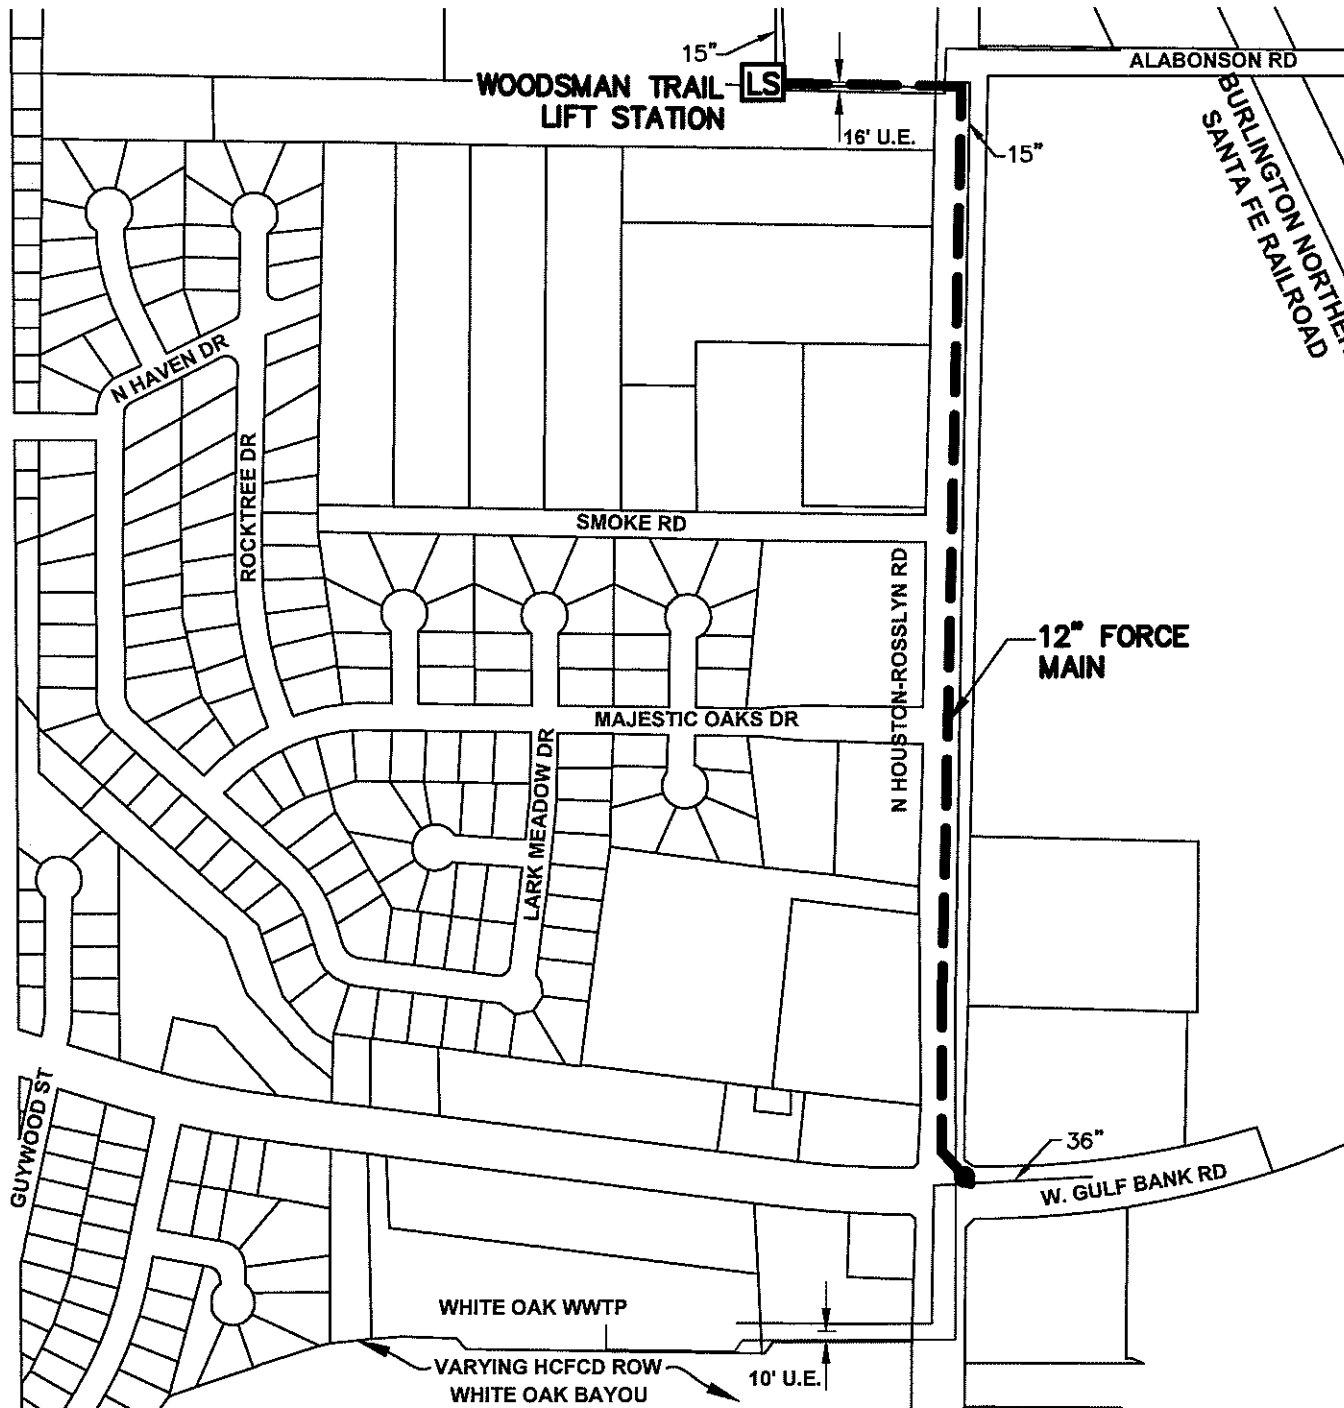
R:\102 COR\1301\PER\DWG\PACKAGE_L\RECORD_EXISTING_UTILITIES.dwg



LEGEND:

-  PROJECT FM
-  EXIST SAN SWR
-  LIFT STATION

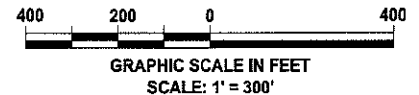

 **CITY OF HOUSTON**
WASTEWATER FORCE MAIN RENEWAL & REPLACEMENT
 R-000035-0011-4

 **KIT Professionals, Inc.**
 Engineers • Planners • Construction Managers
 2000 W. Sam Houston Pkwy S., Suite 1400
 Houston, Texas 77042
 Phone: (713) 783-8700; Fax: (713) 783-8747
 TBPE Firm Registration No. F-4981

WOODSMAN TRAIL L.S. AREA
7027 WOODSMAN TRAIL
HOUSTON, TX 77040
KEY MAP NO.: 411N