


PROJECT LOCATION

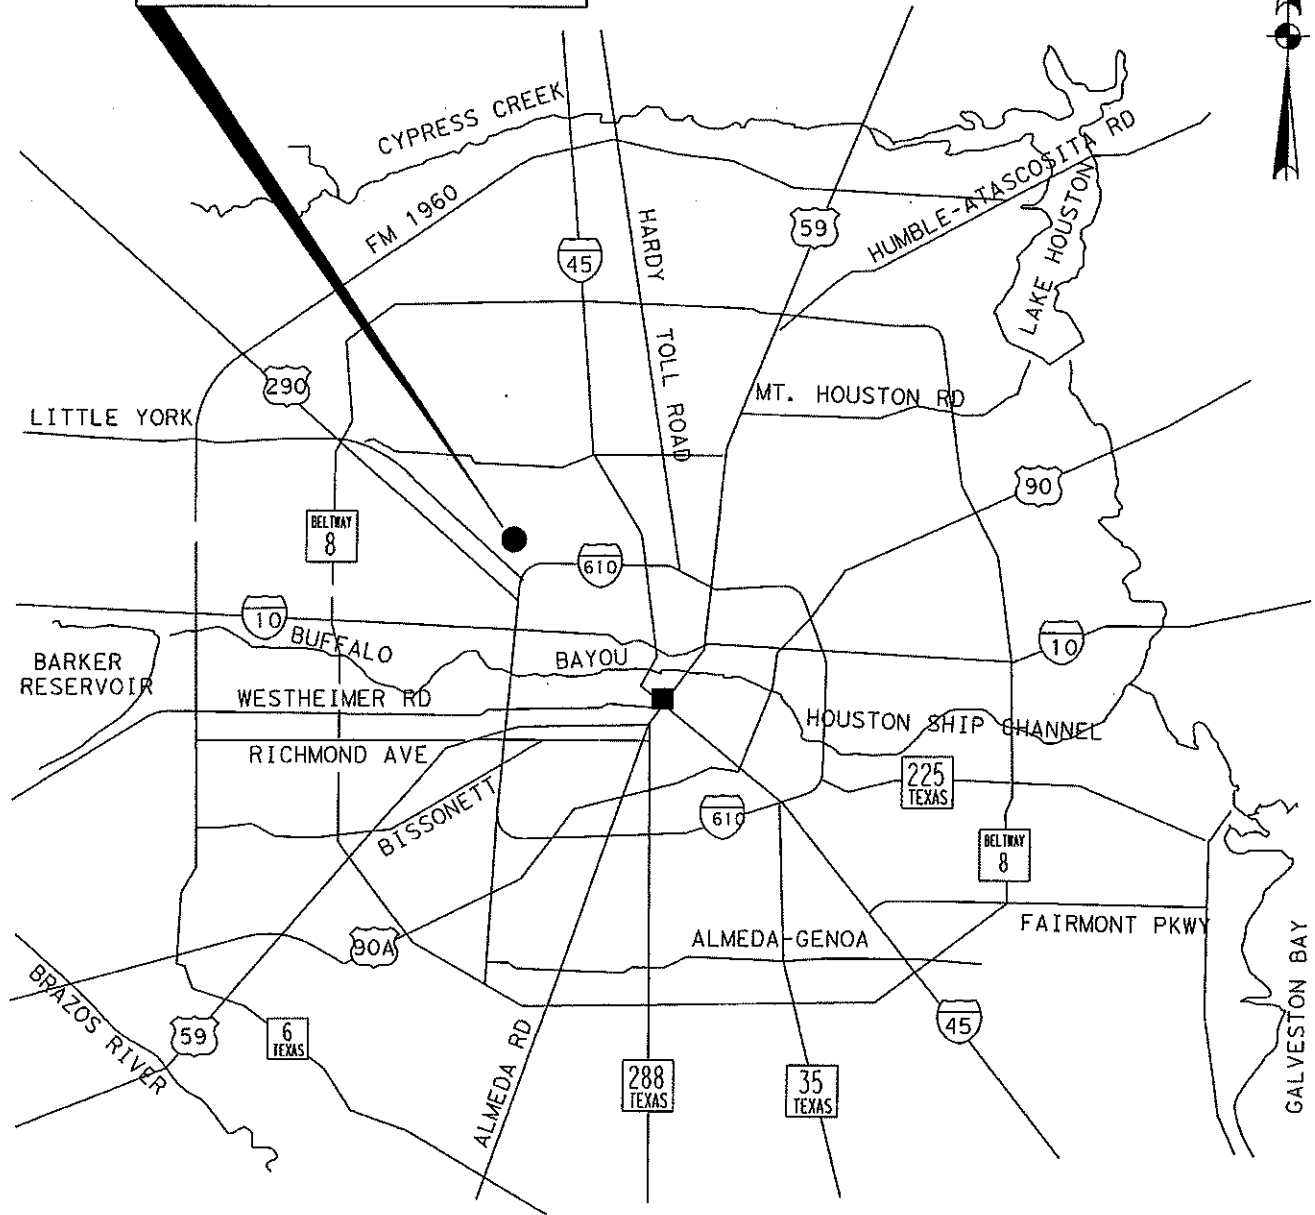


CITY OF HOUSTON
DEPARTMENT OF PUBLIC WORKS AND ENGINEERING

WATONGA BOULEVARD RECONSTRUCTION: 34TH ST TO 43RD ST
LOCATION MAP
 COUNCIL DISTRICT C
 KEY MAP 451M & 451R
 GIMS MAP# 5160B & 5160D

| | |
|----------------------|-----------------|
| WBS NUMBER | N-000811-0001-3 |
| CONTRACT NUMBER | CXXXXX |
| DRAWING SCALE | NTS |
| SHEET NO. ___ OF ___ | |

IDC

Business-Engineers-Program Managers
 11111 Wilcrest, Green, Suite 250
 Houston, Texas 77042
 (713) 541-5591
 TYPE FIRM REGISTRATION NO. F-6825

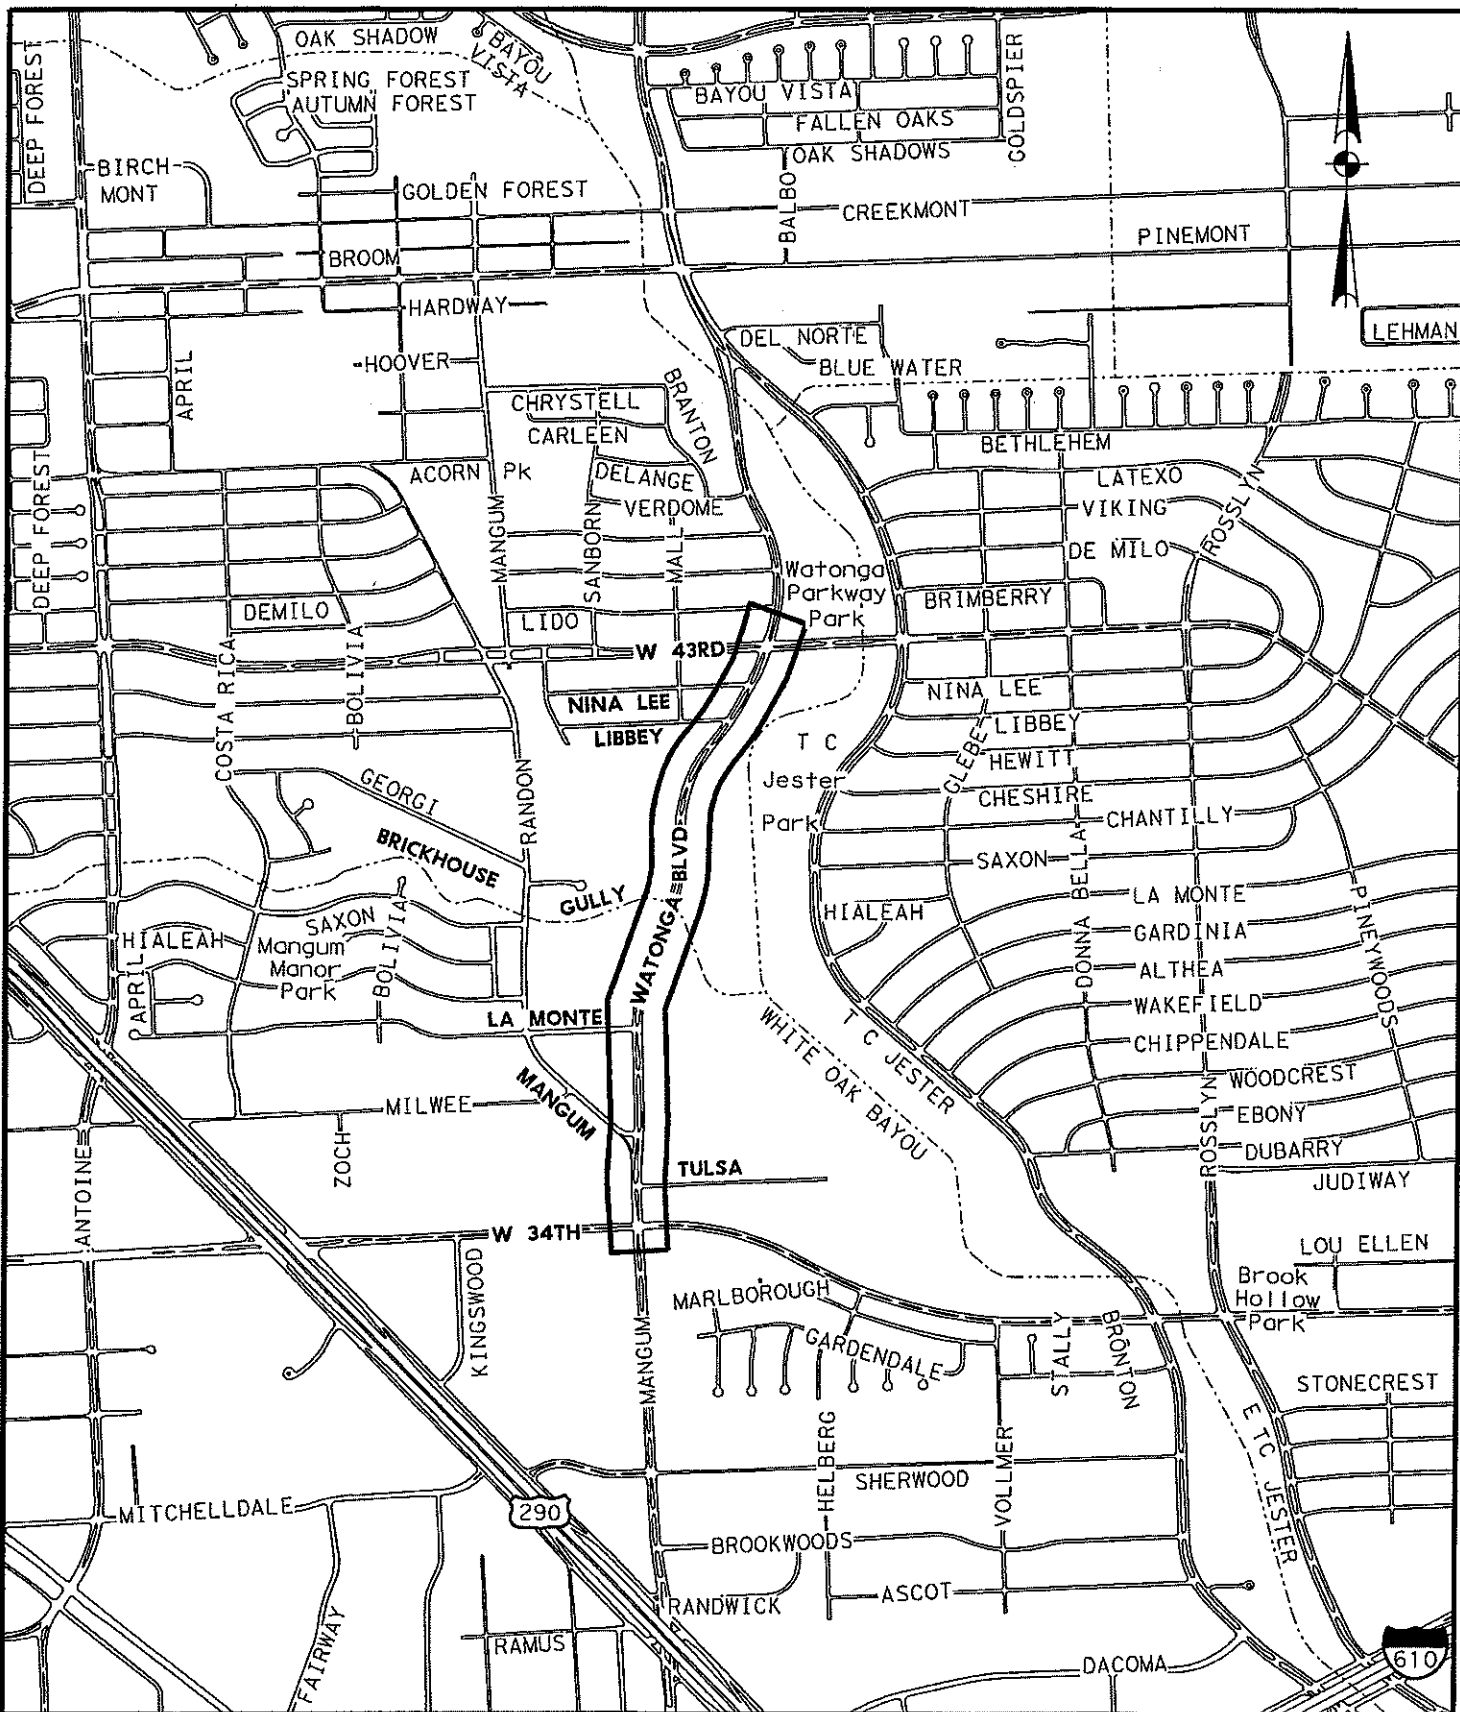

CITY OF HOUSTON
DEPARTMENT OF PUBLIC WORKS AND ENGINEERING

WATONGA BOULEVARD RECONSTRUCTION: 34TH ST TO 43RD ST
VICINITY MAP
COUNCIL DISTRICT C
KEY MAP 451M & 451R
GIMS MAP# 5160B & 5160D

| | |
|-----------------|-----------------|
| WBS NUMBER | N-000811-0001-3 |
| CONTRACT NUMBER | CXXXX |
| DRAWING SCALE | 1"=1500' |
| SHEET NO. | ___ OF ___ |

IDC
Planning Engineers-Program Managers
11111 Westcrest Green, Suite 250
Houston, Texas 77042
(713) 641-5591
TBPPE FIRM REGISTRATION NO. F-6825