

PROJECT LOCATION DISTRICT C



CITY OF HOUSTON
HOUSTON PUBLIC WORKS

WATER LINE REPLACEMENT
IN NEARTOWN AREA
WBS NO. S-000035-0268-3

COUNCIL DISTRICT: C
COUNCIL MEMBER:
ABBIE KAMIN

KEY MAP:
492 Q,R,U,V



CivilTech 11821 Telge Road
Engineering, Inc. Cypress, Texas 77429
(281) 304-0200 Fax (281) 304-0210
Registration No. F-382

COUNCIL DISTRICT MAP

Scale: NTS

Date: 08/22/2019

Job: 395061

Exhibit: A



STREET NAME	FROM	TO	OLD SIZE	NEW SIZE	LENGTH (FEET)	COUNTY DISTRICT	KEY MAP
Huldy	Indiana	Fairview	8	8	860	C	492Q,R,U,V
Brun	Haddon	Welch	8	8	840	C	492R
Brun	Indiana	Westheimer	8	8	1,465	C	492R,V
McDuffie	W. Gray	Peden	8	8	220	C	492R
McDuffie	Peden	Indiana	6	8	1,965	C	492R
Hazard	Peden	Indiana	6	8	1,980	C	492R
Hazard	Indiana	Westheimer	8	8	1,580	C	492R,V
Driscoll	W. Gray	Indiana	8	8	2,240	C	492R
Morse	Peden	Indiana	6	8	1,990	C	492R
Woodhead	W. Gray	Westheimer	8	8	3,730	C	492R,V
Elmen	Peden	Indiana	6,8	8	1,930	C	492R
Park	Peden	Westheimer	6	8	3,520	C	492R,V
Peden	Shepherd	Dunlavy	8, 12	8, 12	2,810	C	492Q,R
Haddon	Shepherd	Dunlavy	8, 12	8, 12	2,760	C	492Q,R
Vermont	McDuffie	Dunlavy	8, 12	8, 12	1,855	C	492R
Welch	Shepherd	Dunlavy	8	8	2,705	C	492Q,R
Indiana	Shepherd	Dunlavy	8	8	2,705	C	492Q,R
Maryland	Park	Dunlavy	6	8	300	C	492V
Fairview	Shepherd	Hazard	8, 12	8, 12	1,200	C	492U,V
Fairview	Woodhead	Dunlavy	8	8	860	C	492V
Missouri	Park	Dunlavy	6	8	260	C	492V
TOTAL					37,775		

Page 1 of 1



COUNCIL DISTRICT:
C COUNCIL MEMBER:
ABBIE KAMIN

KEY MAP:
492 Q,R,U,V
DISTRICT C

CITY OF HOUSTON
HOUSTON PUBLIC WORKS

WATER LINE REPLACEMENT
IN NEARTOWN AREA
WBS NO. S-000035-0268-3

LEGEND:

PROPOSED
WATER LINE
REPLACEMENT

VICINITY
STREETS

CivilTech 11821 Telge Road
Engineering, Inc. Cypress, Texas 77429
(281) 304-0200 Fax (281) 304-0210
Registration No. F-382

VICINITY MAP

Scale: 1"=600'

Date: 08/22/2019

Job: 395061

Exhibit: B

PROJECT LOCATION DISTRICT H




CITY OF HOUSTON
HOUSTON PUBLIC WORKS


WATER LINE REPLACEMENT
IN SECOND WARD AREA
WBS NO. S-000035-0270-3

COUNCIL DISTRICT: H
COUNCIL MEMBER:
KARLA CISNEROS

KEY MAP:
494 N,P,T,S
DISTRICT H

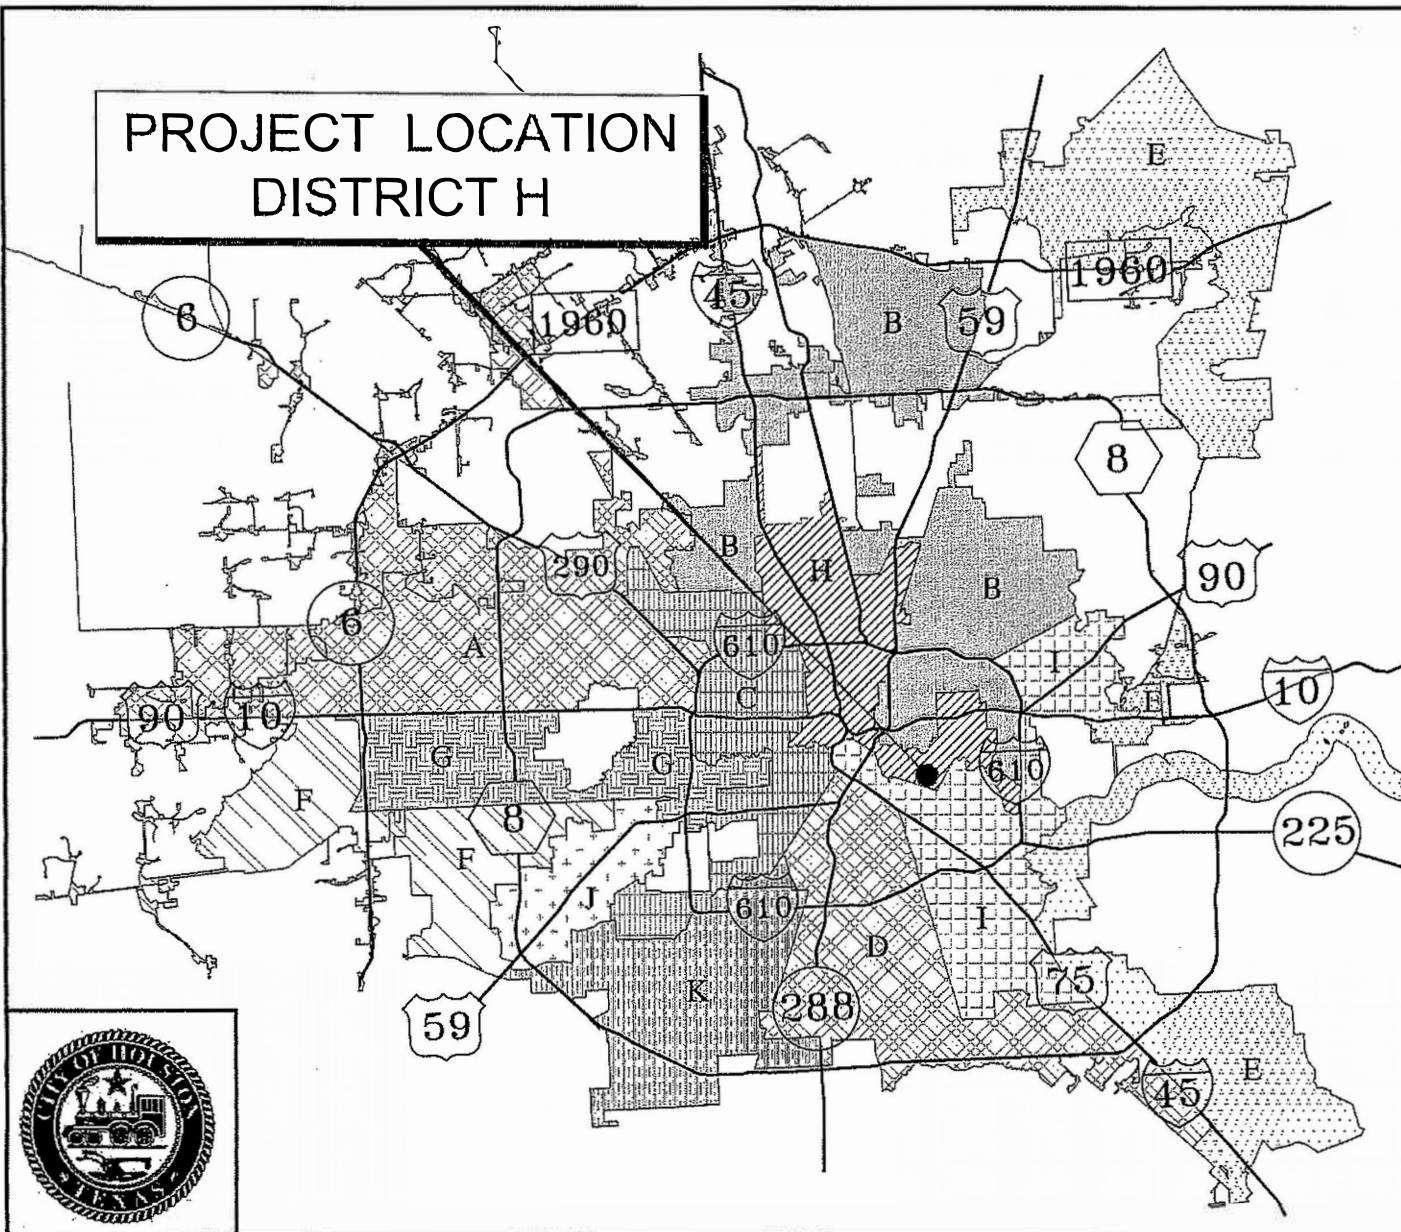

CivilTech Engineering, Inc. 11821 Telge Road Cypress, Texas 77429 (281) 304-0200 Fax (281) 304-0210 Registration No. F-382		
COUNCIL DISTRICT MAP		
Scale: NTS		
Date: 08/22/2019	Job: 395062	Exhibit: A

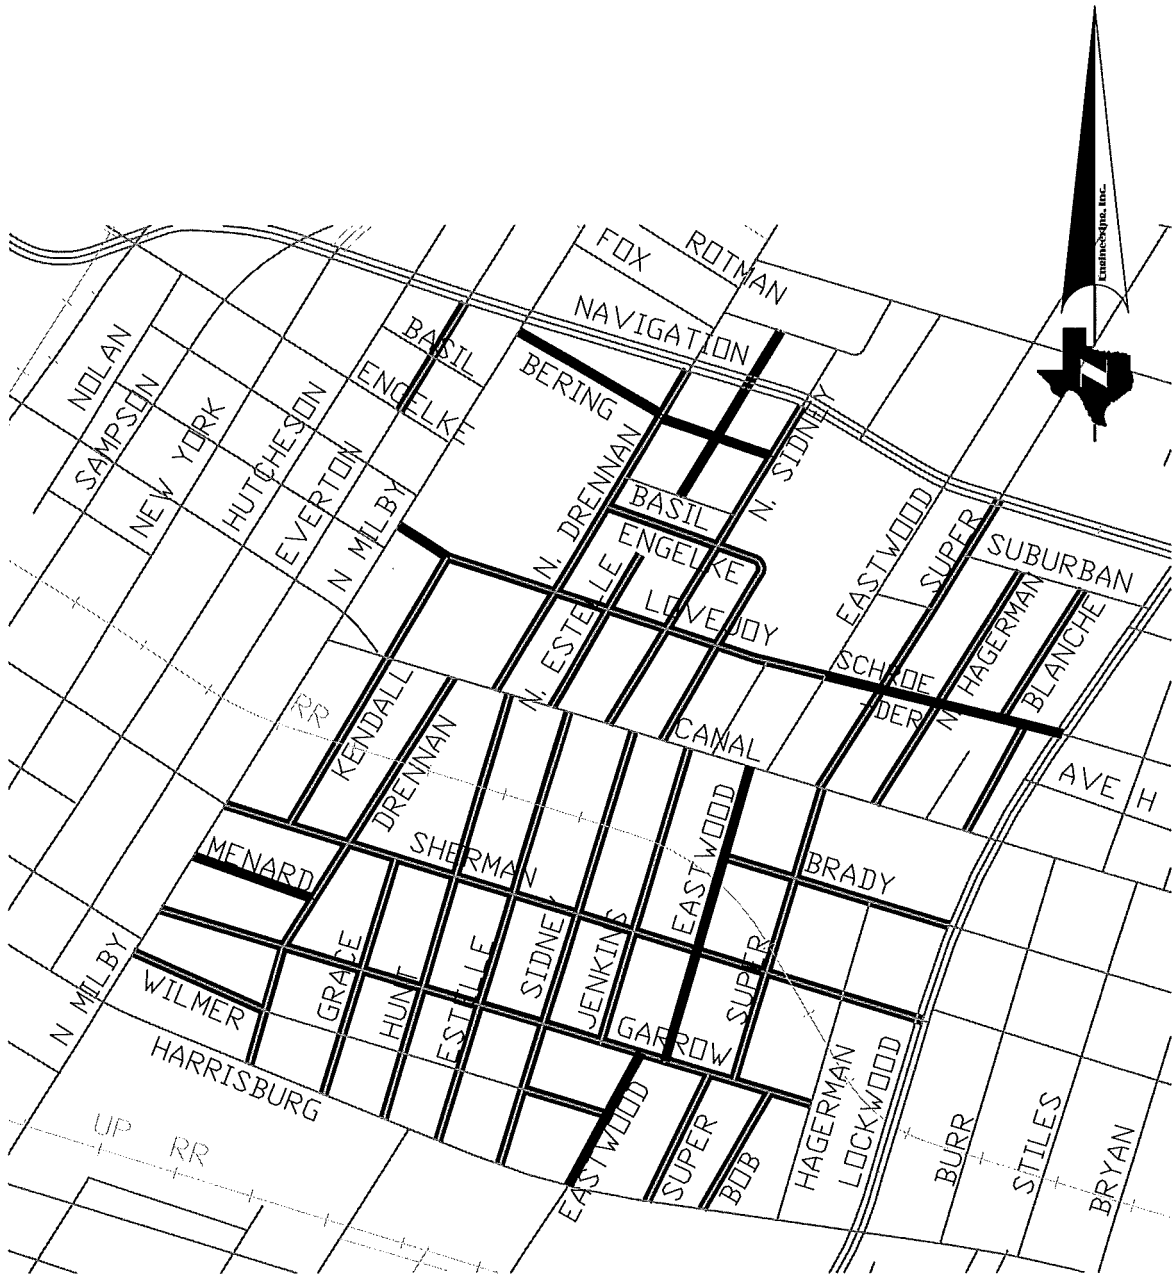

COUNCIL DISTRICT: H
COUNCIL MEMBER:
KARLA CISNEROS

0 250 500 1,000
SCALE IN FEET

KEY MAP:
494 N,P,T,S
DISTRICT H



CITY OF HOUSTON
HOUSTON PUBLIC WORKS
WATER LINE REPLACEMENT
IN SECOND WARD AREA
WBS NO. S-000035-0270-3

LEGEND:

PROPOSED
— WATER LINE
REPLACEMENT
— VICINITY
STREETS
— VICINITY
RAILROAD

CivilTech 11821 Telge Road
Engineering, Inc. Cypress, Texas 77429
(281) 304-0200 Fax (281) 304-0210
Registration No. F-382

VICINITY MAP

Scale: 1"=500'

SHEET 1 OF 2

Date: 08/22/2019

Job: 395062

Exhibit: B-1

STREET NAME	FROM	TO	OLD SIZE	NEW SIZE	LENGTH (FEET)	COUNTY DISTRICT	KEY MAP
Wilmer	Milby	Grace	6	8	985	H	494N,S
Wilmer	Sidney	Eastwood	6	8	60	H	494T
Wilmer	Sidney	Eastwood	4	8	325	H	494T
Garrow	York	Hutcheson	12	12	330	H	494N
Garrow	Milby	Drennan	6	8	530	H	494N
Garrow	Drennan	Hagerman	8	8	2,870	H	494N,S,T
Menard	Milby	Drennan	6	8	495	H	494N
Sherman	Milby	Lockwood	12	12	3,010	H	494N,P,T
Brady	Eastwood	Lockwood	1.25/1.5/2	8	1,000	H	494P
Lovejoy	Milby	Eastwood	24	24	2,085	H	494P
Schroeder	N Super	Lockwood	8	8	750	H	494P
Engelke	York	Hutchenson	8	8	325	H	494N
Engelke	N Drennan	N Jenkins	8	8	735	H	494P
Basil	N Drennan	N Sidney	2	8	490	H	494P
Bering	N Milby	N Sidney	6	8	1,170	H	494P
Suburban	N Super	Lockwood	6	8	780	H	494P
N Everton	Navigation	Engelke	8	8	535	H	494P
N Kendall	Lovejoy	Canal	6	8	530	H	494N,P
Kendall	Canal	Sherman	6	8	795	H	494N,P
Drennan	Canal	Sherman	8	8	795	H	494N,P
Drennan	Sherman	Harrisburg	12	12	1,020	H	494P,S
Grace	Sherman	Harrisburg	6	8	1,025	H	494N,P,S
N Drennan	Navigation	Canal	8	8	1,580	H	494P
Hunt	Canal	Harrisburg	6	8	1,820	H	494P,T,S
N Estelle	Bering	Basil (S. End)	2	8	135	H	494P
N Estelle	Engelke (N. End)	Lovejoy	2	8	300	H	494P
N Estelle	Lovejoy	Canal	6	8	460	H	494P
Estelle	Canal	Harrisburg	6	8	1,835	H	494P,T
N Sidney	Navigation	Engelke	8	8	770	H	494P
N Sidney	Engelke	Lovejoy	2	8	285	H	494P
N Sidney	Lovejoy	Canal	6	8	445	H	494P
Sidney	Canal	Harrisburg	8	8	1,830	H	494P,T
N Jenkins	Engelke	Canal	6	8	885	H	494P
Jenkins	Canal	Garrow	6	8	1,235	H	494P,T
Christensen	Lovejoy	Canal	6	8	460	H	494P
Eastwood	Canal	Brady	2	8	485	H	494P
Eastwood	Brady	Sherman	4	8	270	H	494P
Eastwood	Sherman	Garrow	6	8	485	H	494P,T
Eastwood	Garrow	Harrisburg	6	8	605	H	494T
N Super	Navigation	Schroeder	8	8	905	H	494P
N Super	Schroeder	Canal	6	8	510	H	494P
Super	Canal	Sherman	6	8	835	H	494P,T
Super	Sherman	Garrow	6	8	490	H	494P,T
Super	Garrow	Harrisburg	6	8	545	H	494P,T
Bob	Garrow	Harrisburg	6, 8	8	530	H	494T
N Hagerman	Suburban	Schroeder	6	8	625	H	494P
N Hagerman	Schroeder	Canal	8	8	500	H	494P
Hagerman	Brady	Sherman	6	8	390	H	494P,T
Hagerman	Sherman	Garrow	4	8	205	H	494T
Hagerman	Garrow	Harrisburg	2,8	8	615	H	494T
Blanche	Suburban	Schroeder	6	8	615	H	494P
Maplewood	Schroeder	Canal	6	8	545	H	494P
TOTAL					41,835		

COUNCIL DISTRICT: H
COUNCIL MEMBER:
KARLA CISNEROS
KEY MAP:
494 N,P,T,S
DISTRICT H

Page 1 of 1



CITY OF HOUSTON
HOUSTON PUBLIC WORKS
WATER LINE REPLACEMENT
IN SECOND WARD AREA
WBS NO. S-000035-0270-3

LEGEND:
— PROPOSED
— WATER LINE
REPLACEMENT
— VICINITY
STREETS
VICINITY
RAILROAD

CivilTech 11821 Telge Road
Cyprus, Texas 77429
Engineering, Inc. (281) 304-0200 Fax (281) 304-0210
Registration No. F-382

VICINITY MAP

Scale: 1"=500' SHEET 2 OF 2

Date: 08/22/2019 Job: 395062 Exhibit: B-2