


CITY OF HOUSTON
HARRIS COUNTY, TEXAS

PROJECT LOCATION



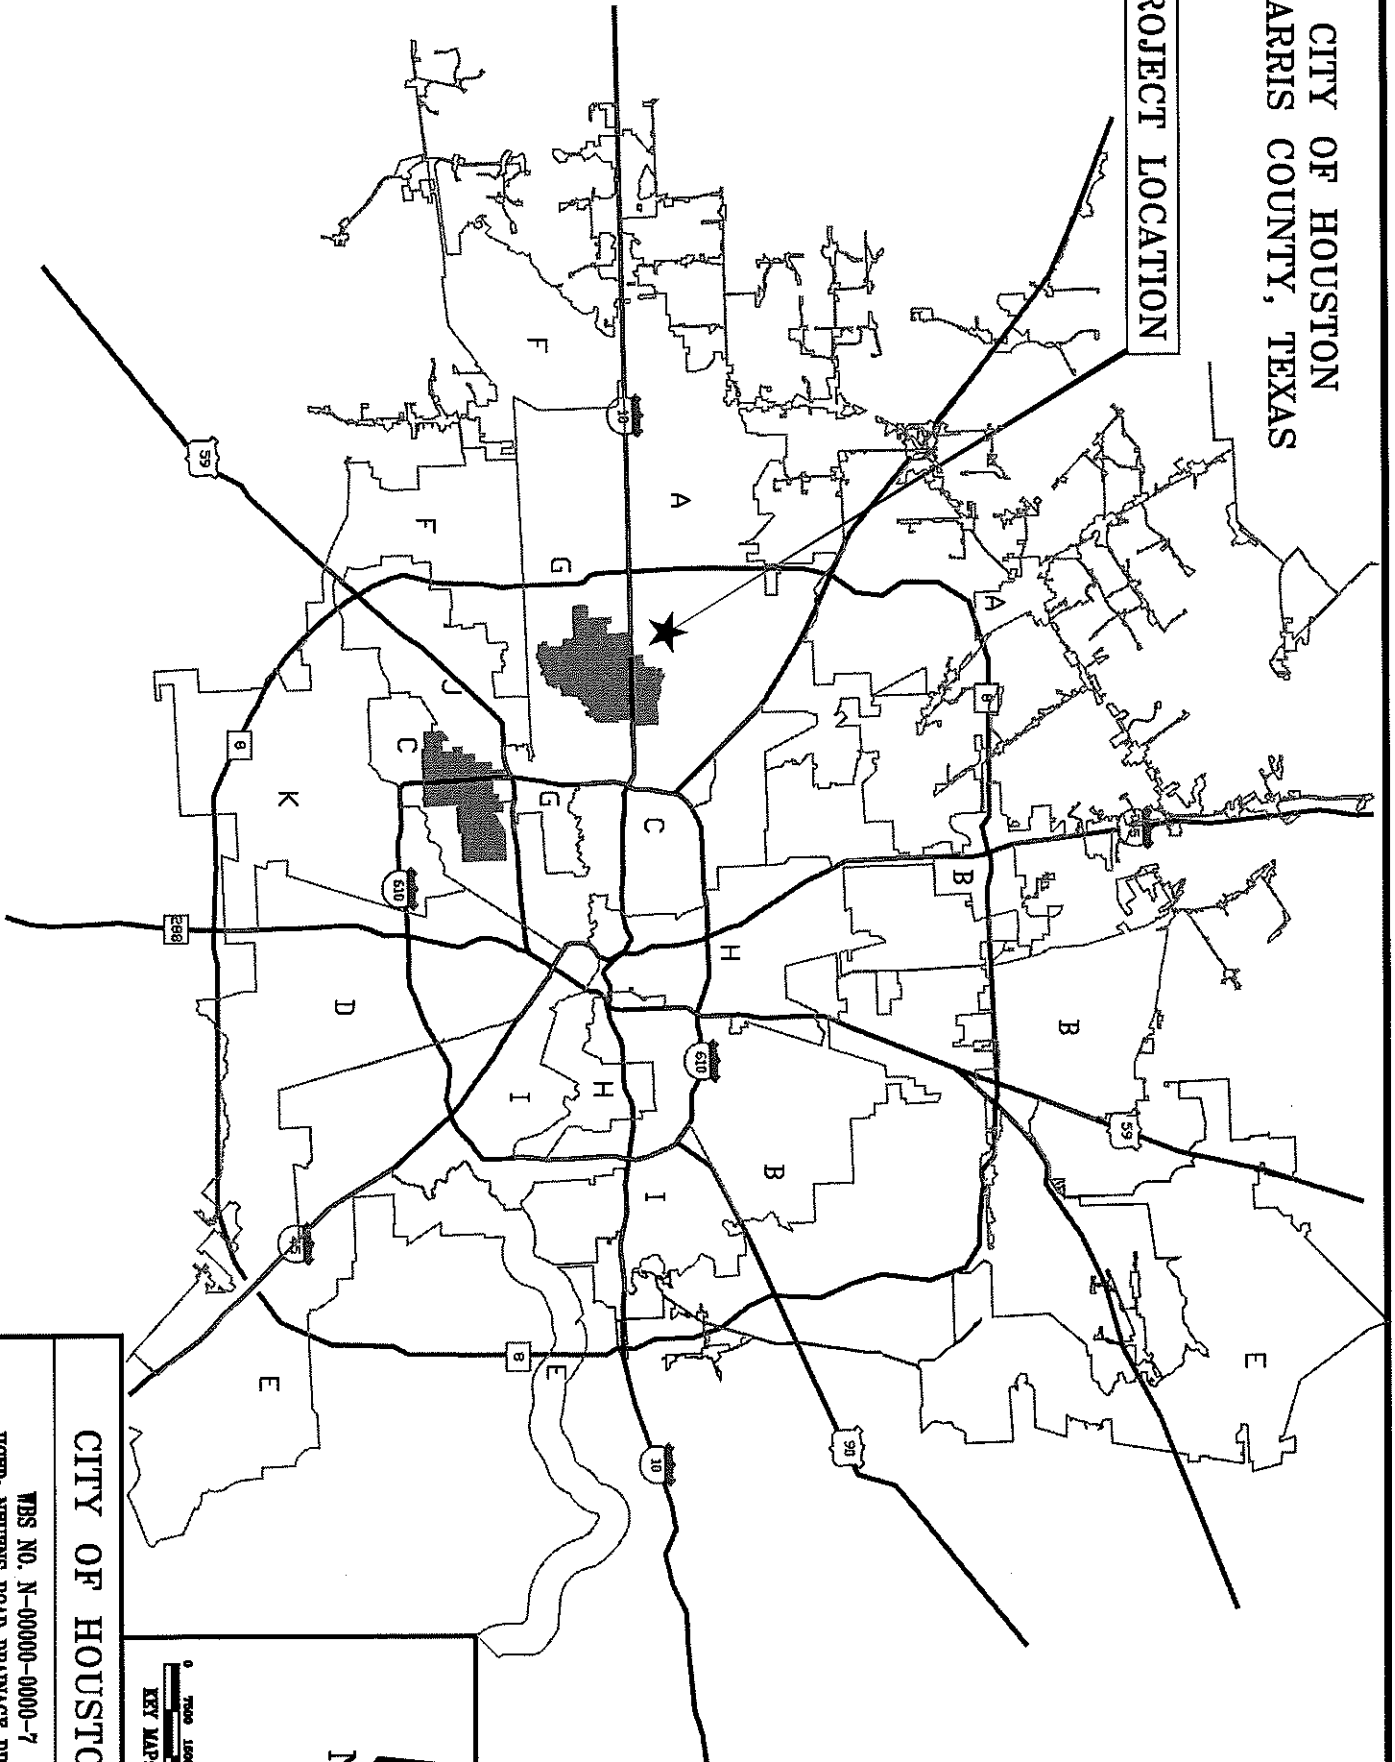


CITY OF HOUSTON

WBS NO. N-00000-0000-7
HCED: NEUDENS ROAD DRAINAGE PROJECT;
FROM: GESSNER ROAD TO BLALOCK
COUNCIL DISTRICT "A"



KEY MAP: 450SR1

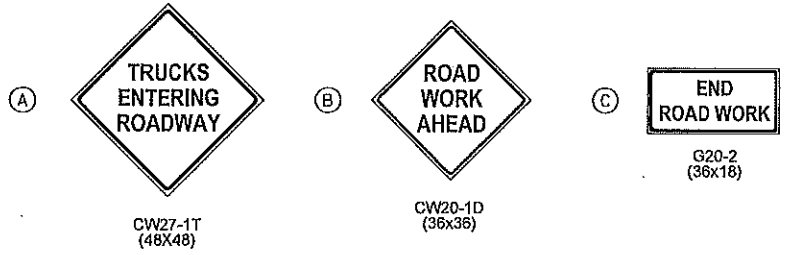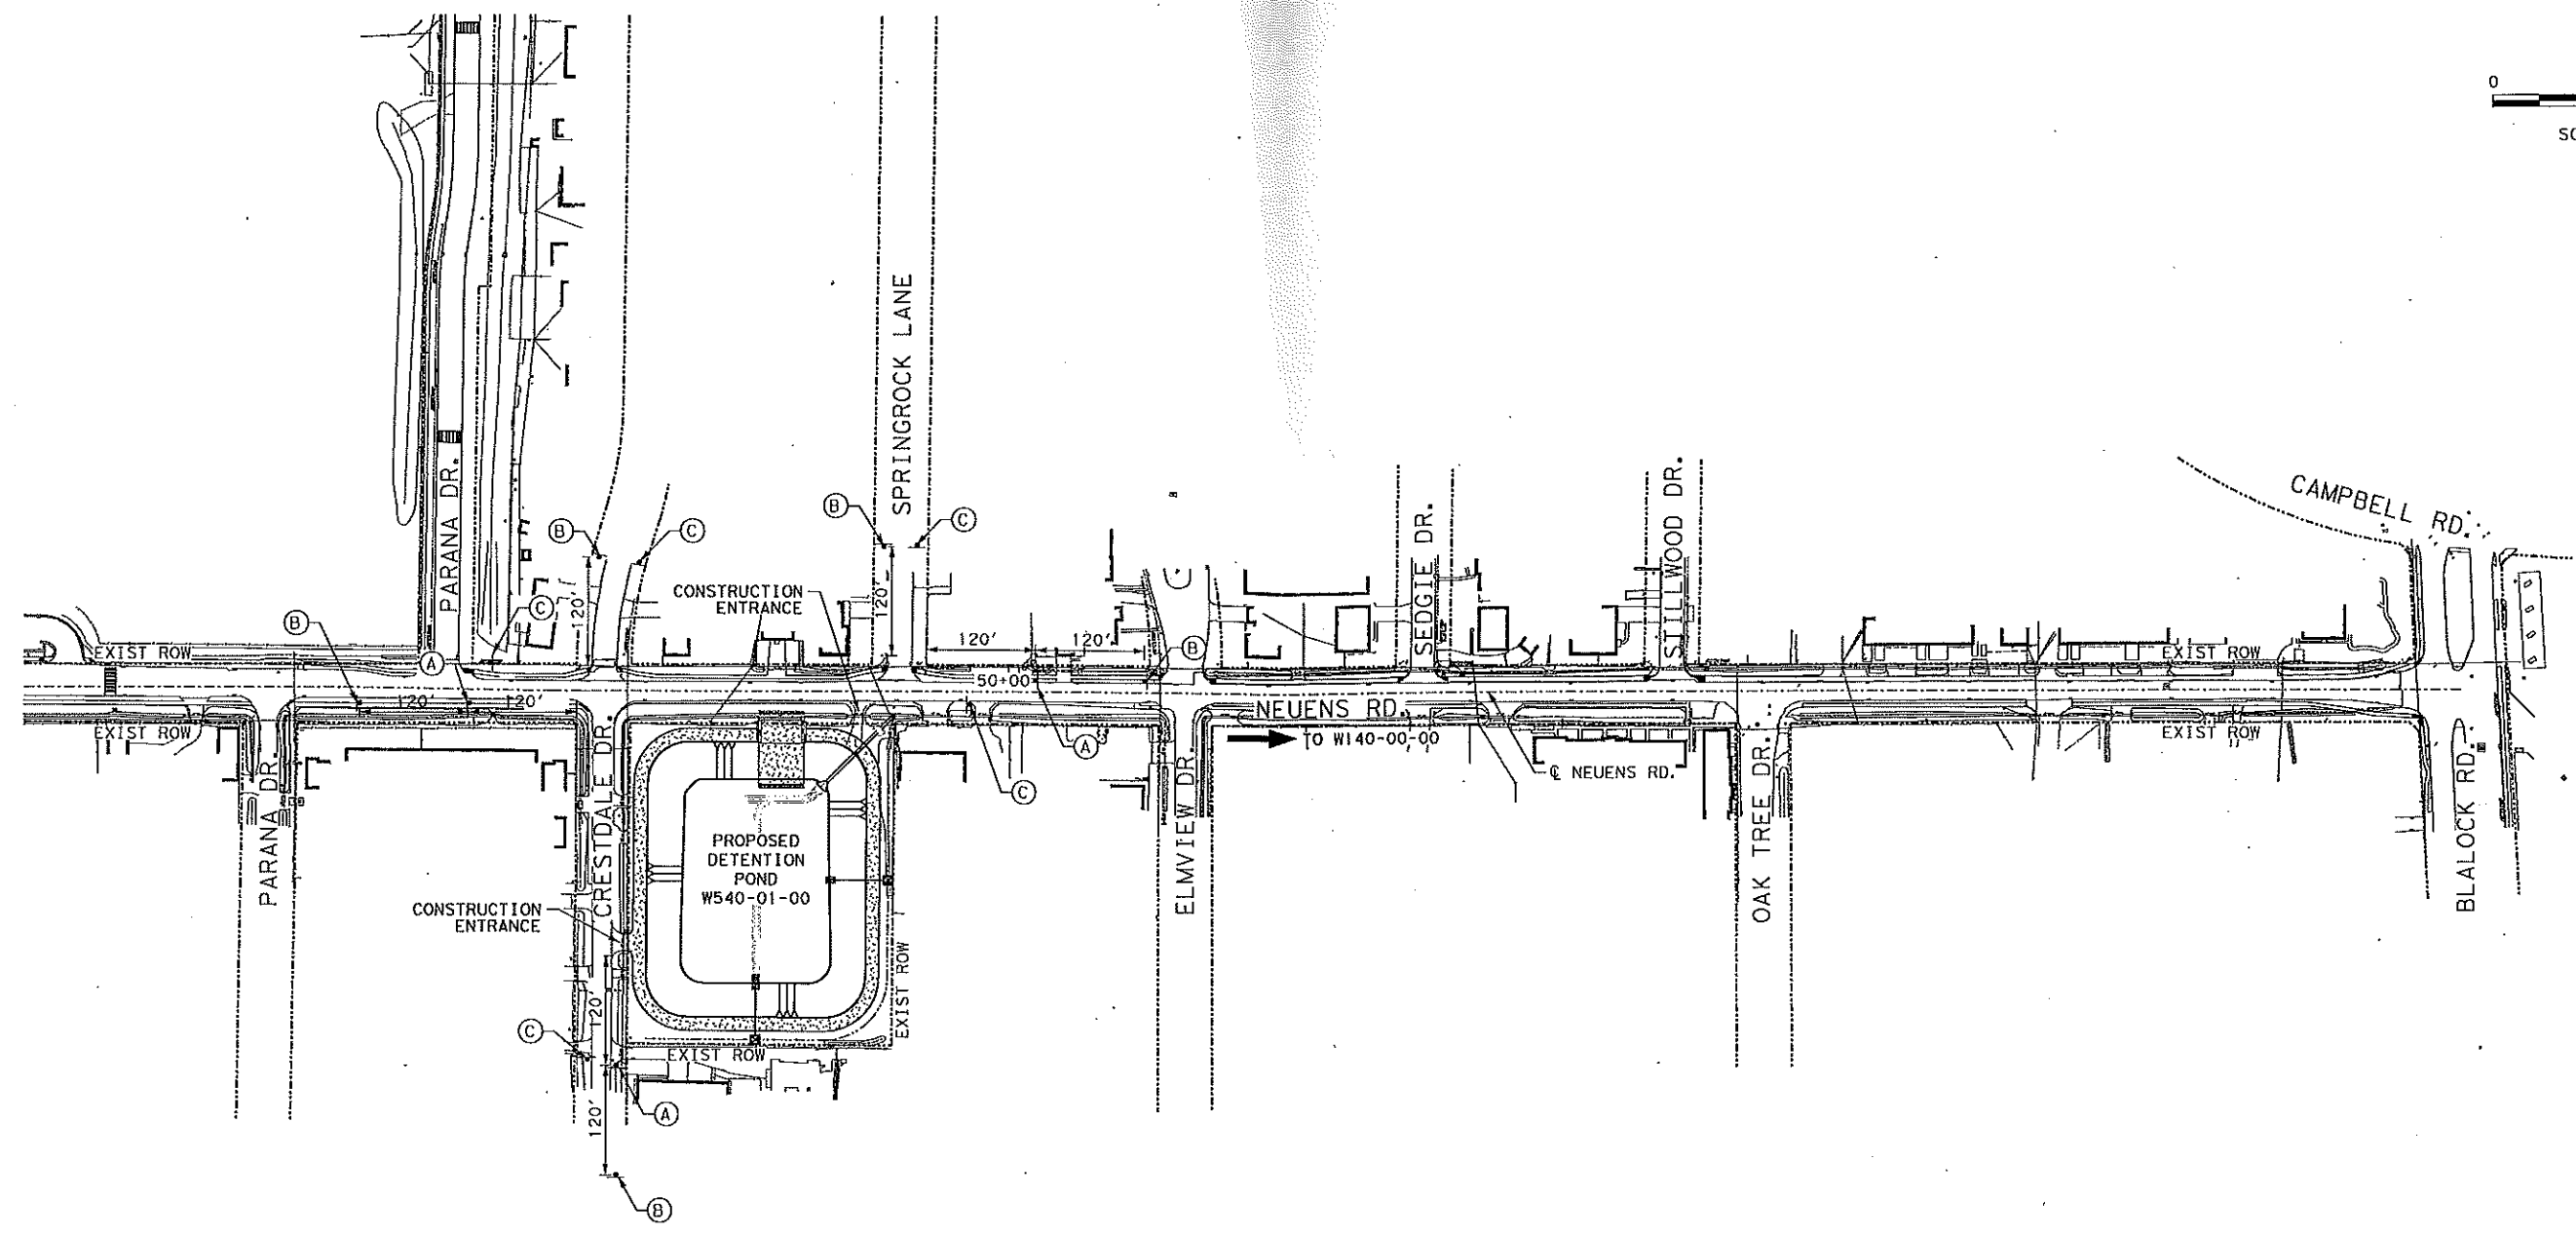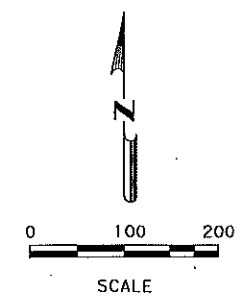

7/24/2019 8:13:39 PM
 c:\pwworking\CivilTech\Projects\1711\Tech\eng\com\1711\44\PROJECT_LAYOUT.dgn

NO.	REVISIONS	DATE	NAME

HARRIS COUNTY ENGINEERING DEPARTMENT



CivilTech
Engineering, Inc.
 11821 TELGE ROAD
 CYPRESS, TEXAS 77429
 PH: (281) 304-0200
 FX: (281) 304-0210
 REGISTRATION NO. F-382



PROJECT TITLE:		NEUENS ROAD	
SHEET DESCRIPTION:		PROPOSED DETENTION POND	
DRAWN BY:		TRAFFIC CONTROL PLAN	
CK'D BY:	SCALE:	DATE:	DATE:
PMB	1"=100'	7/24/2019	7/24