



- Council District B**
Bretshire LS # 2
- Council District E**
Woodland Ridge LS
Forest Shores LS
Bayfield LS
- Council District F**
Stroud LS
- Council District J**
Stroud LS

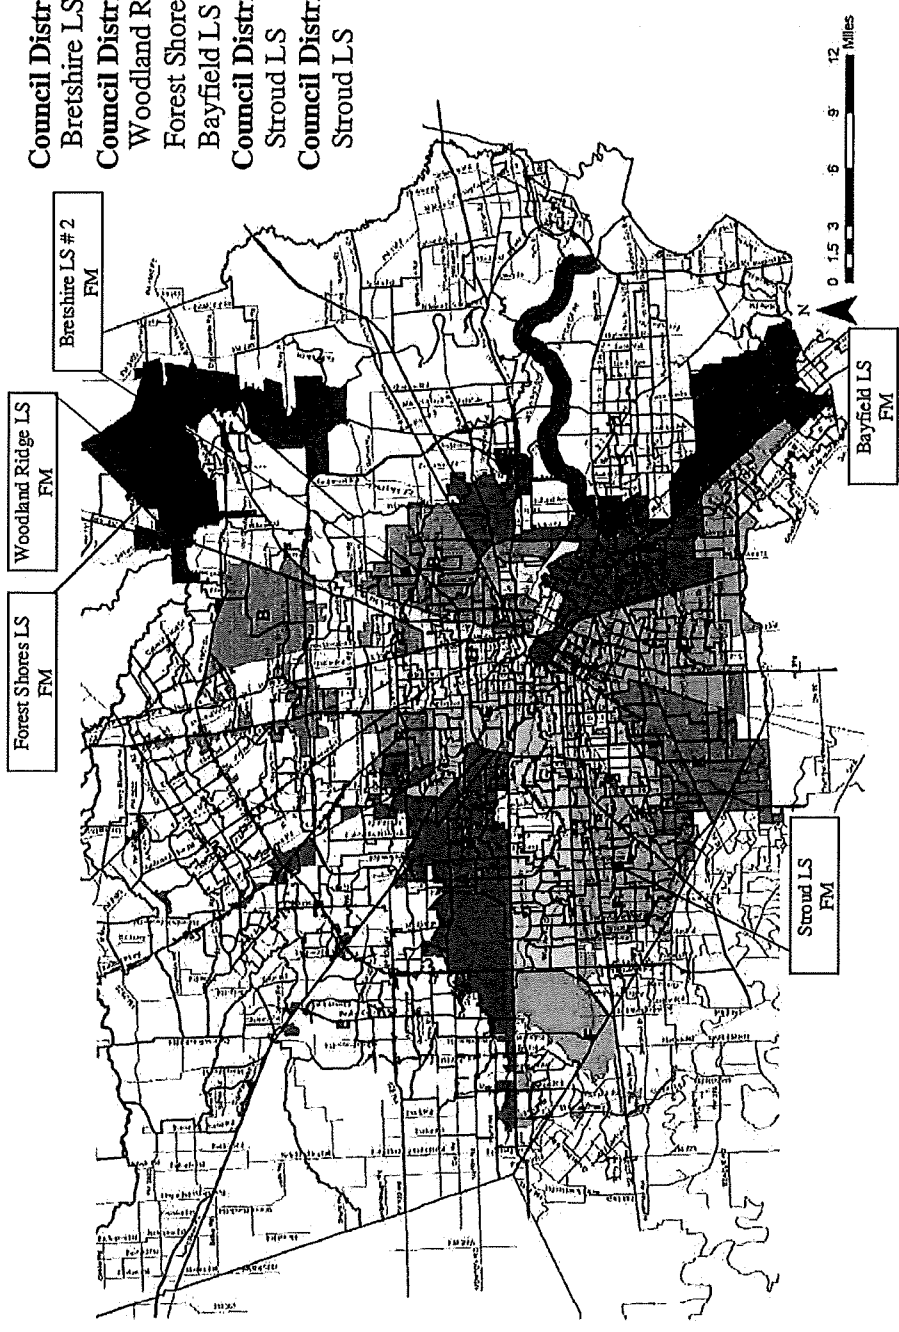



COUNCIL DISTRICT MAP

CITY OF HOUSTON
HOUSTON PUBLIC WORKS

**WASTEWATER FORCE MAIN
RENEWAL AND REPLACEMENT**
WBS No. R-000035-006A-4
WBS No. R-000035-006B-4
JANUARY, 2020

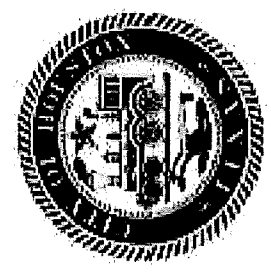

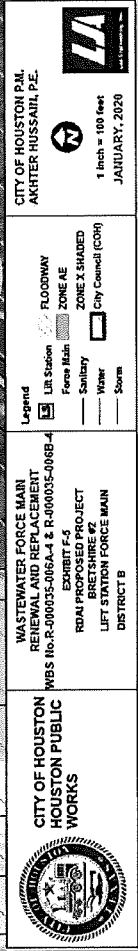

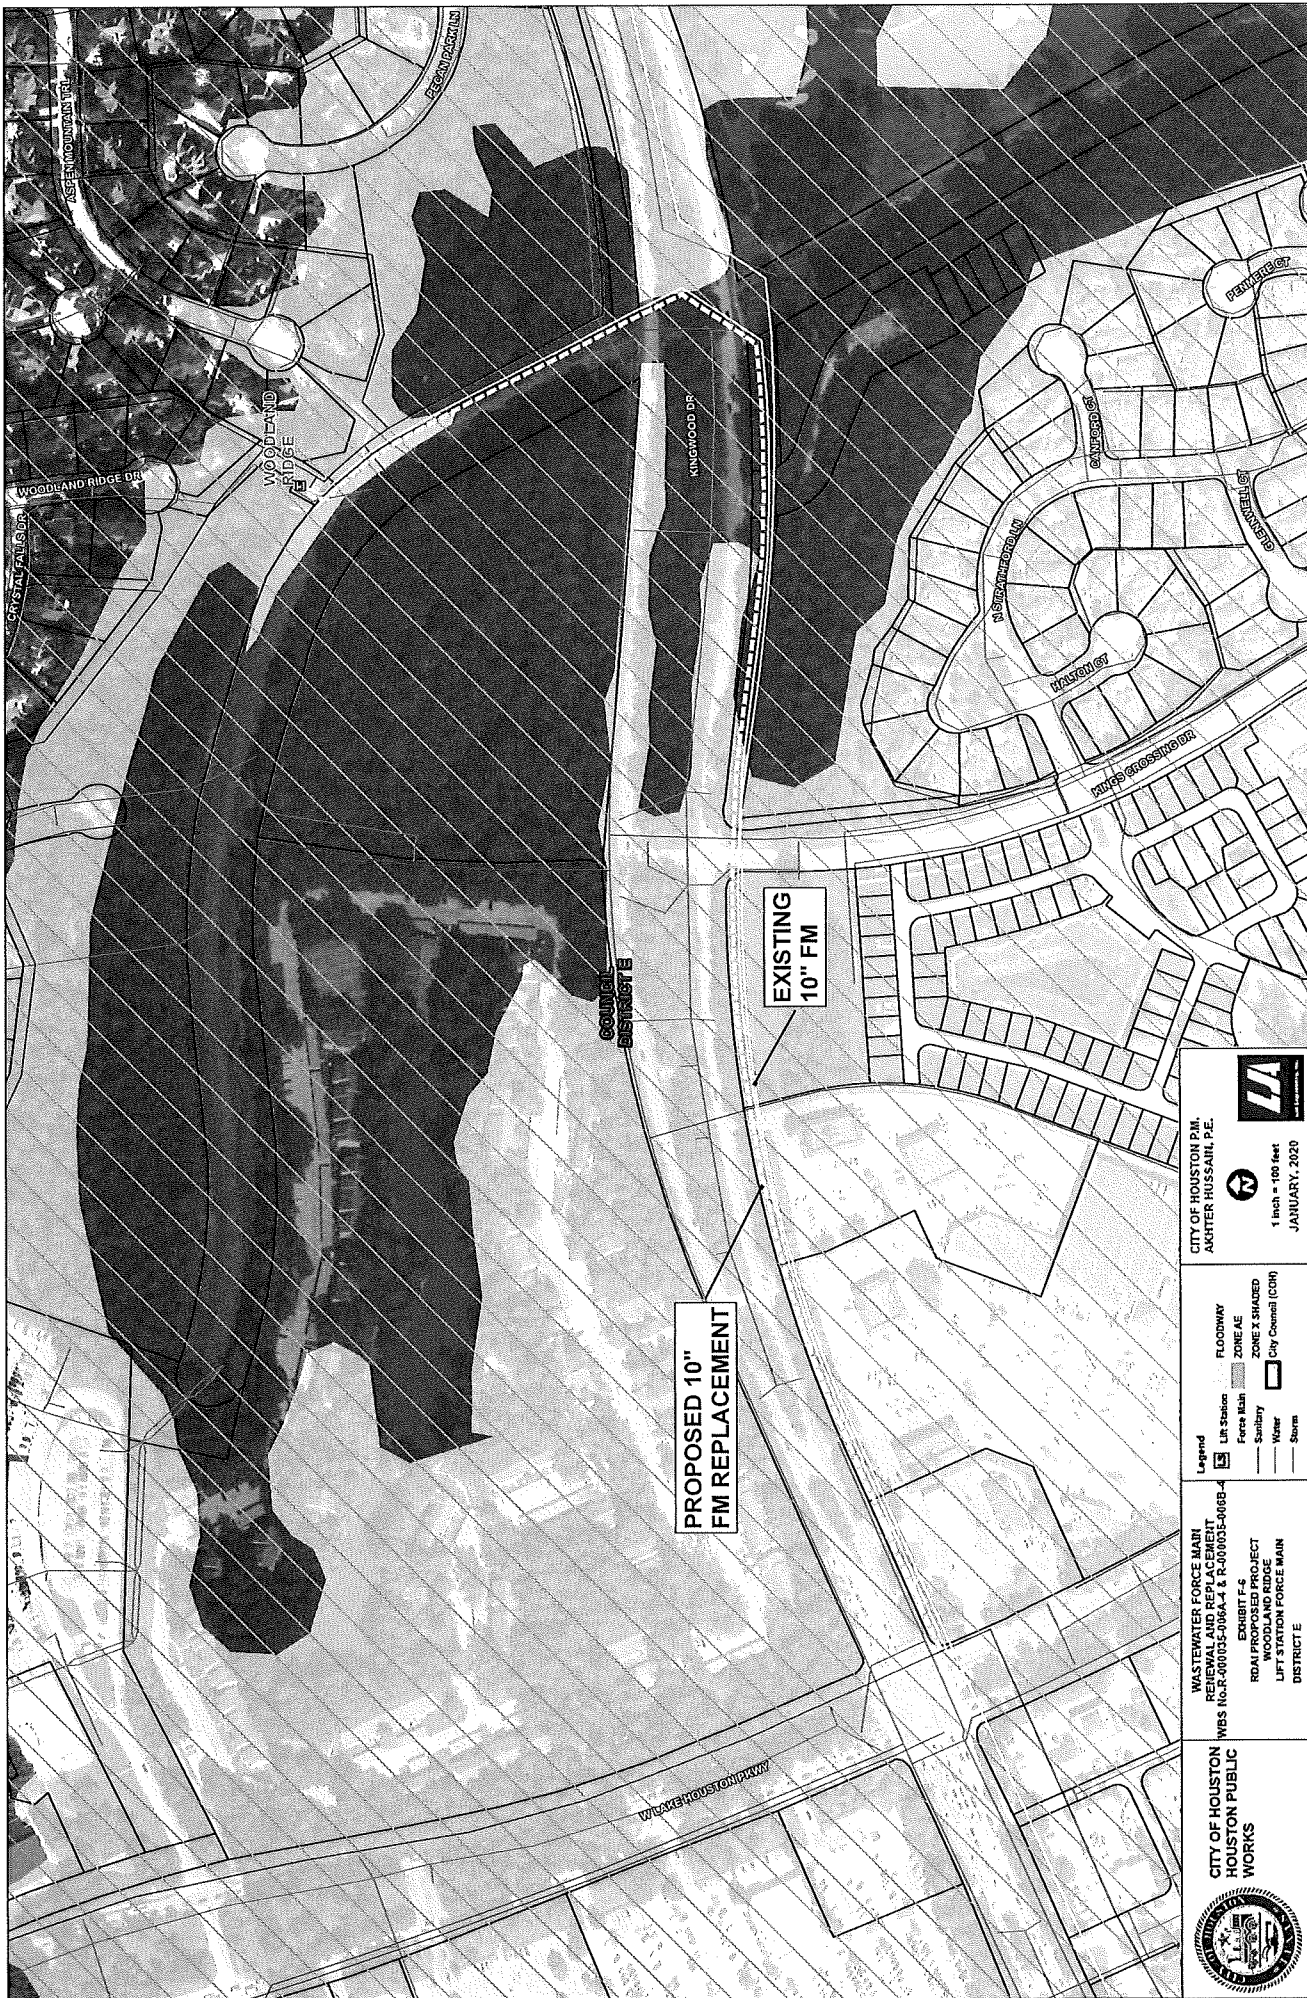

PROPOSED 10"
FM REPLACEMENT

EXISTING
10" FM



**CITY OF HOUSTON
PUBLIC
WORKS**

**WASTEWATER FORCE MAIN
RENEWAL AND REPLACEMENT**
 WBS NO. R-000033-000A-1 & R-000033-000B-1
 EXHIBIT F-5
 ROAD LIFT STATION PROJECT
 WOODLAND RIDGE
 LIFT STATION FORCE MAIN
 DISTRICT E

Legend


-  FLOODWAY
-  Lift Station
-  Force Main
-  Sanitary
-  Water
-  Storm

Zone X Shaded
 Zone X Shaded
 City Council (CCH)



**CITY OF HOUSTON P.M.
AKHTAR HUSSAIN, P.E.**

1 inch = 100 feet
JANUARY, 2020

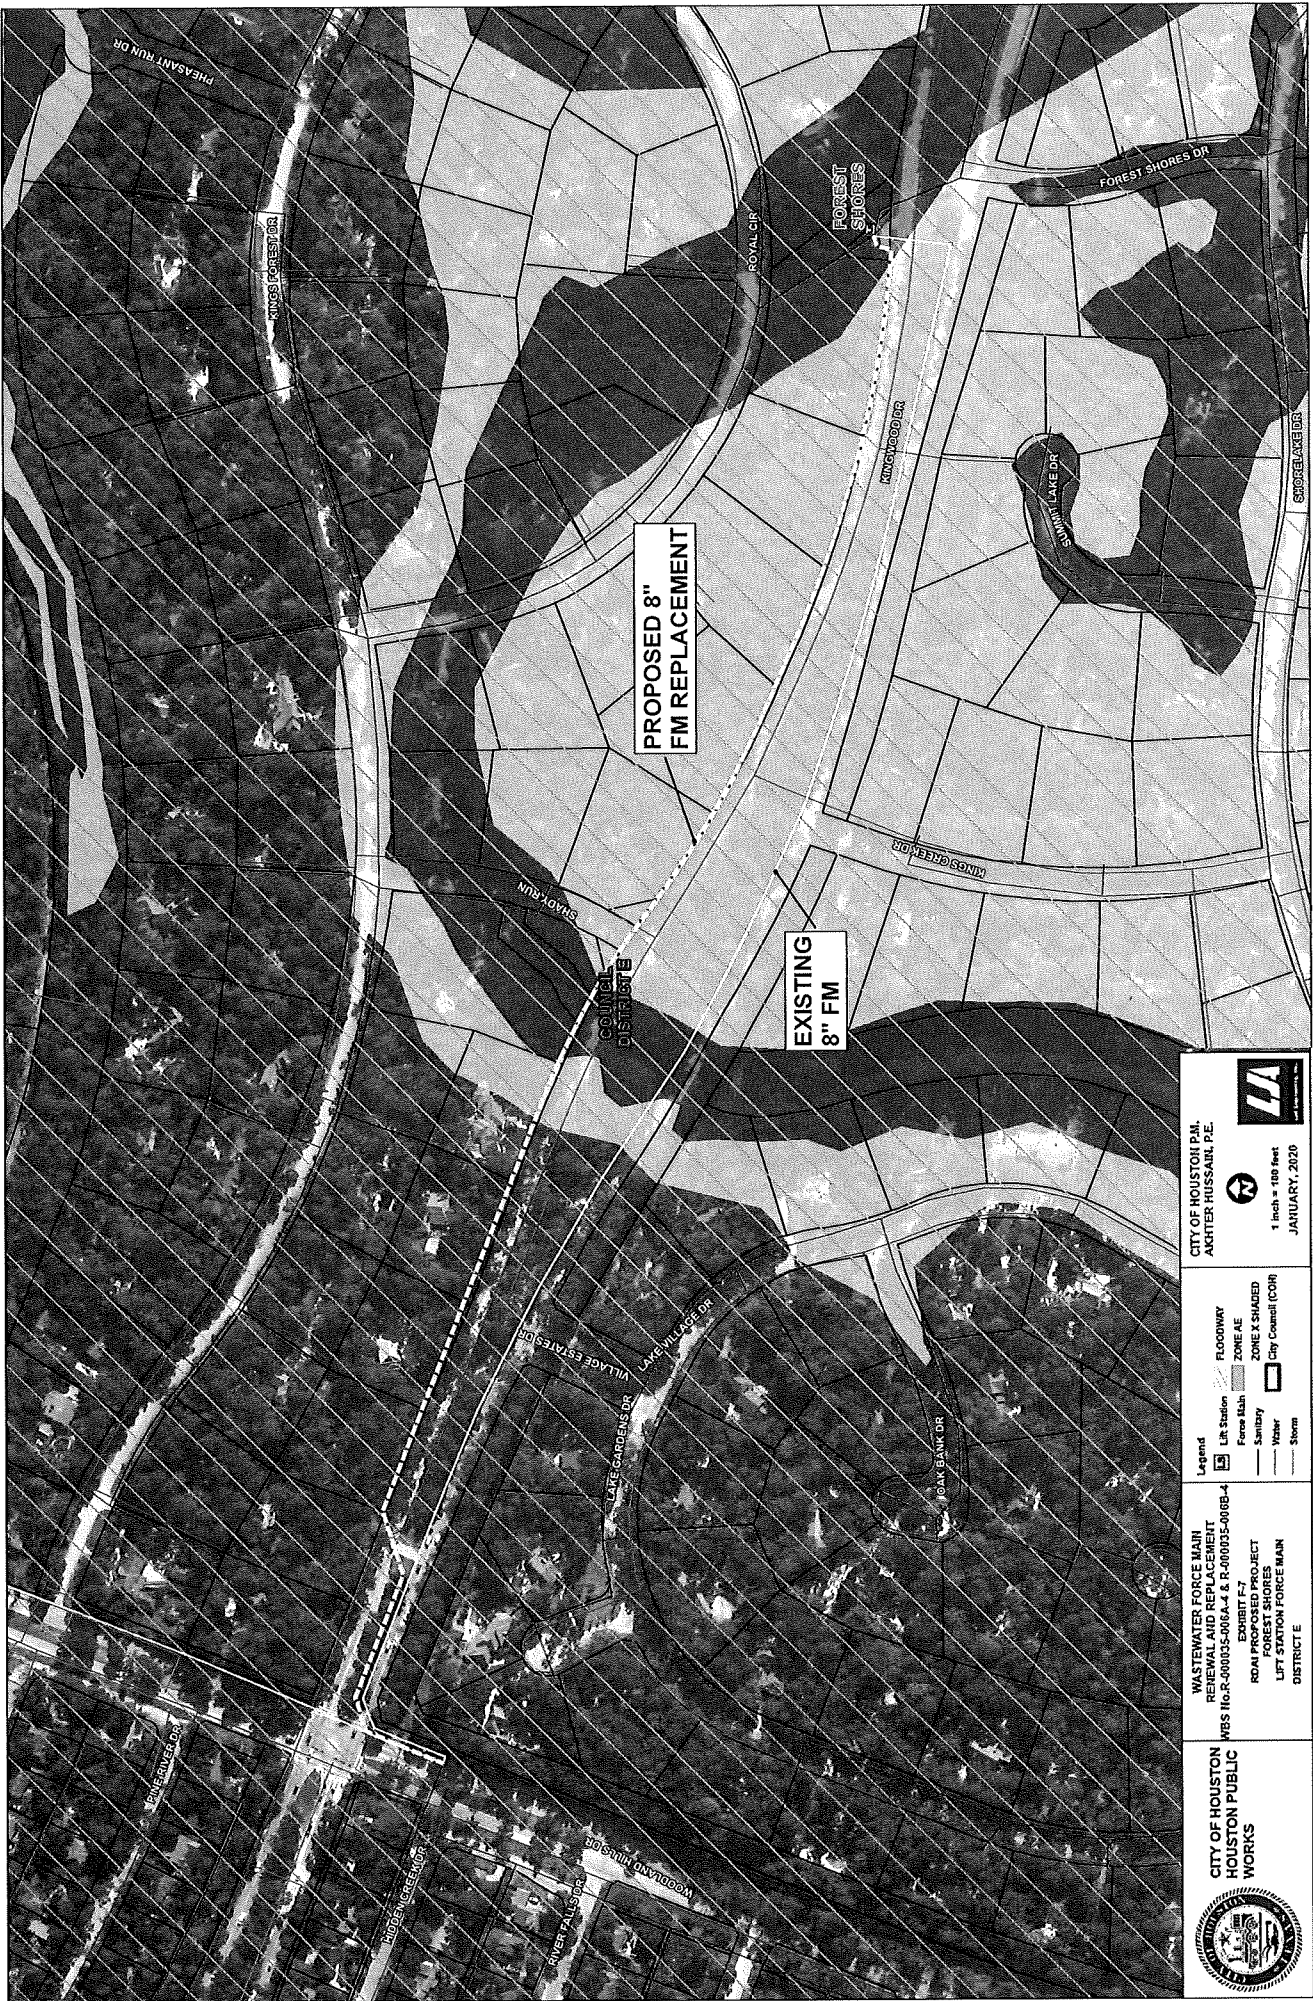

PROPOSED 8"
FM REPLACEMENT

EXISTING
8" FM

CITY OF HOUSTON
HOUSTON PUBLIC
WORKS

WASTEWATER FORCE MAIN
RENEWAL AND REPLACEMENT
PROJECT F-7
FOREST SHORES
DISTRICT E

WBS No. R-000035-006A.4 & R-000035-006B.4

Legend


Line Station
 Force Main
 Sanitary
 Water
 Storm

FLOODWAY
 ZONE AE
 ZONE A SHADED
 City Council (COR)

11

CITY OF HOUSTON P.M.
ACHTER HUSSAIN, P.E.

1 inch = 100 feet
JANUARY, 2020

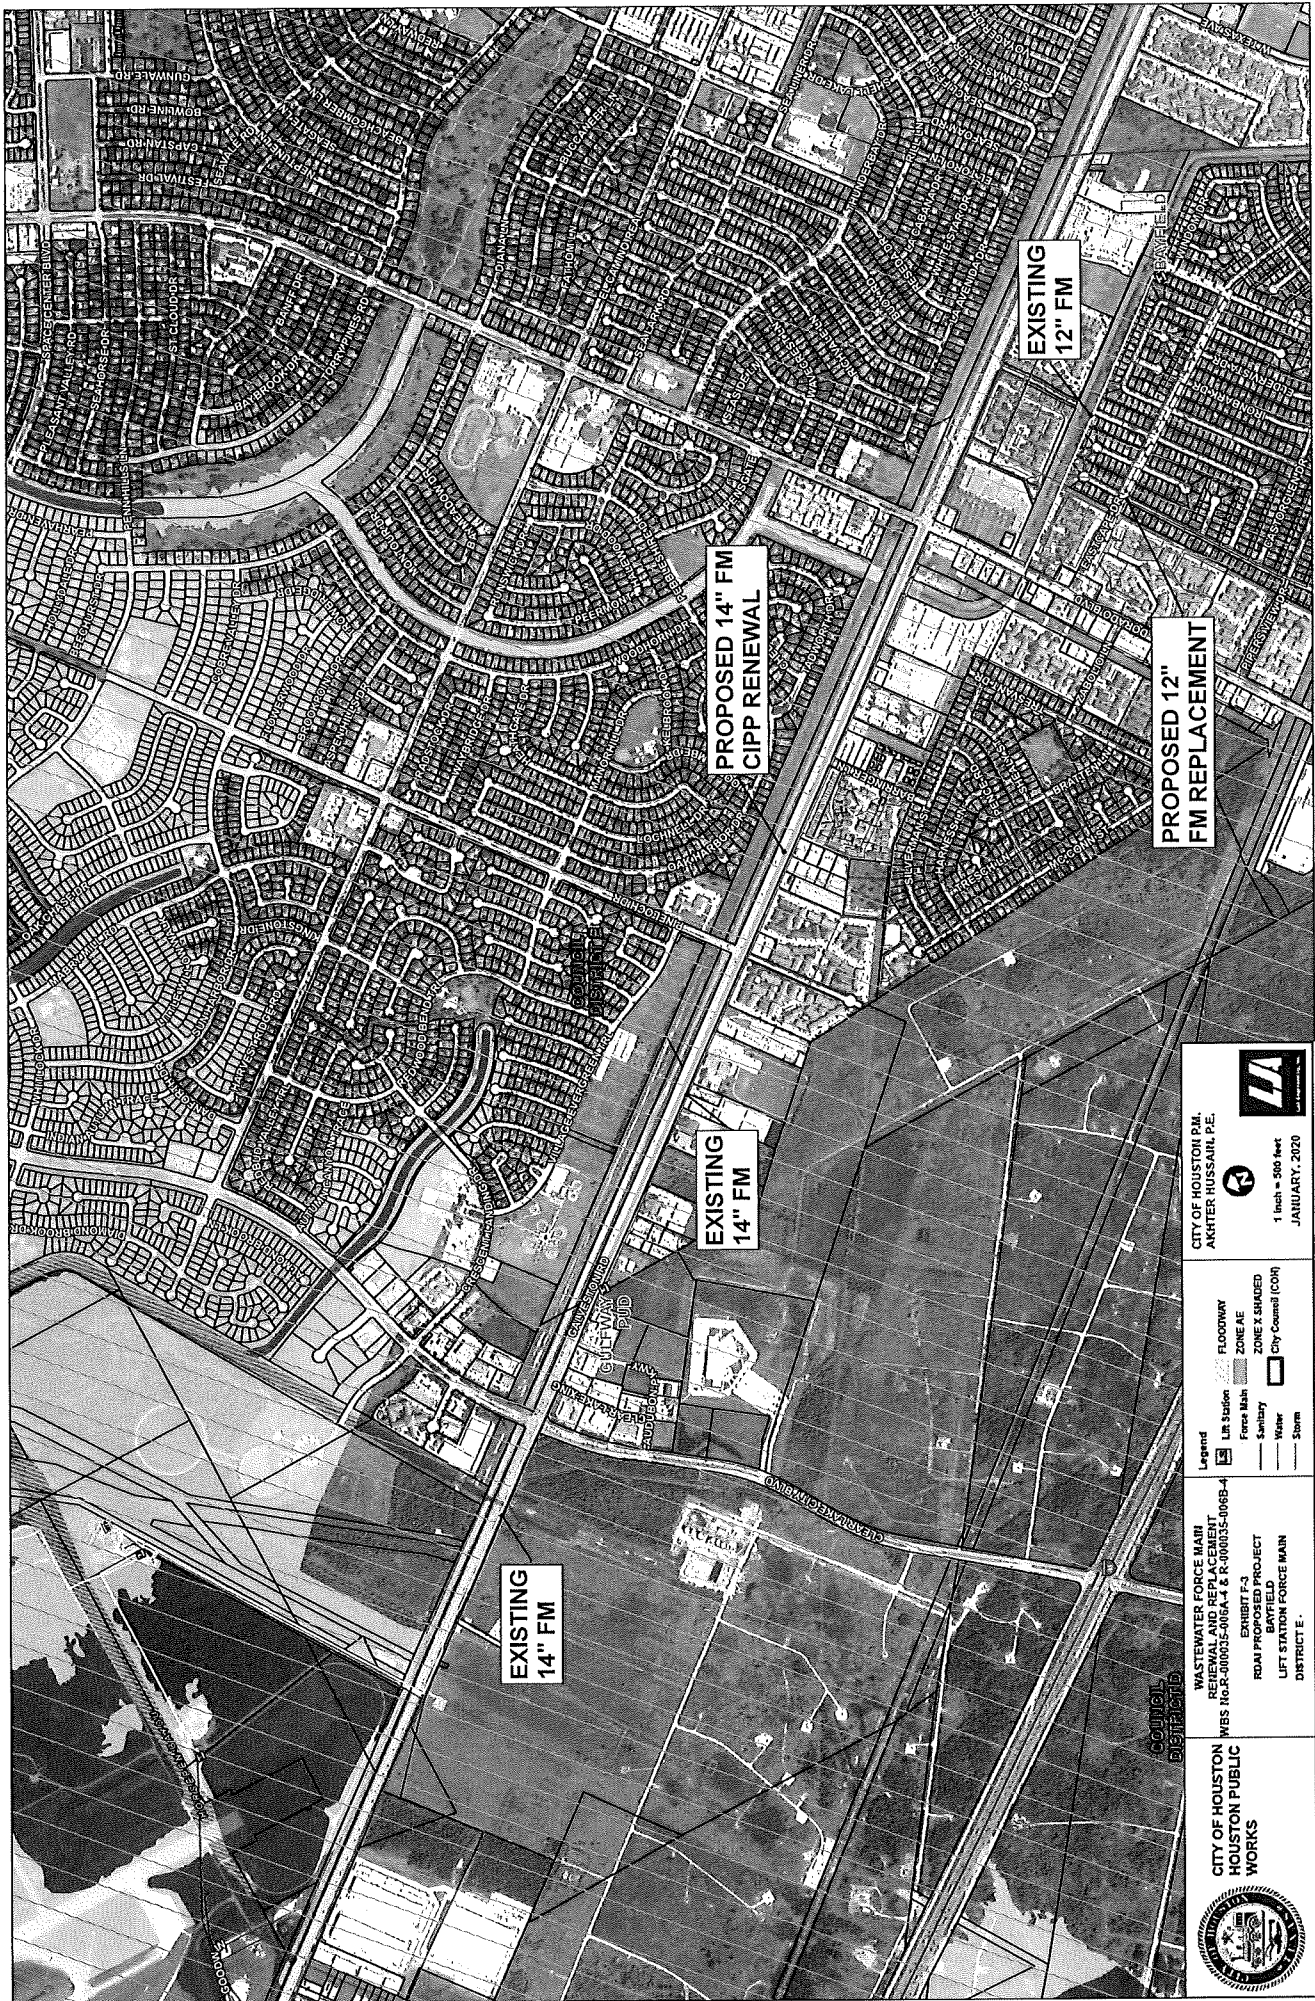



**CITY OF HOUSTON
HOUSTON PUBLIC
WORKS**

**WASTEWATER FORCE MAIN
RENEWAL AND REPLACEMENT
WBS H0LR-000035-000A-4 & R-000035-000B-4
EXHIBIT F-3
RDAM PROPOSED PROJECT
LIFT STATION FORCE MAIN
DISTRICT E.**

Legend

- Lift Station
- Force Main
- Sanitary
- Water
- Storm

FLOODWAY

- ZONE AE
- ZONE X SHADED
- City Council (COH)

**CITY OF HOUSTON P.M.
AKHTER HUSSAIN, P.E.**

 1 inch = 500 feet
JANUARY, 2020



WBS No. R-000035-008A-I & R-000035-008A-J

Legend

-  Lift Station
-  Floodway
-  Force Main
-  Zone X Shaded
-  Sanitary
-  Wetar
-  Storm
-  City Council (COH)

**CITY OF HOUSTON P.M.
RAKHTER HUSSAIN, P.E.**