

NO.	DATE	REVISION	APP.
A	10/7/22	90% REVIEW	MS

THIS PROJECT SITE IS PARTIALLY LOCATED INSIDE ZONE AE, (1% ANNUAL CHANCE FLOODPLAIN) ACCORDING TO F.I.R.M. MAP PANEL 48201C0685L, DATED JUNE 18, 2007. 100 YEAR FLOOD ELEVATION IS 38.36 FEET, THIS PROJECT IS IN THE HALLS BAYOU WATERSHED.

- NOTES:
1. THE ENTIRE LIMITS OF CONSTRUCTION WITHIN PARK PROPERTY, AS SHOWN ON THIS PLAN, SHALL BE SURROUNDED BY CONSTRUCTION SAFETY FENCING AT ALL TIMES. NO SEPARATE PAY ITEM.
 2. SITE SHALL BE RESTORED TO PRE-CONSTRUCTION CONDITIONS OR BETTER.
 3. ALL DISTURBED AREAS THAT ARE NOT PAVED OR COVERED BY STRUCTURES SHALL BE SODDED.

LEGEND:

	LIMITS OF CONSTRUCTION
	FILTER FABRIC BARRIER
	TREE PROTECTION
	TEMPORARY FENCE
	TEMPORARY CONSTRUCTION EASEMENT

PARSONS
 2200 WEST LOOP SOUTH,
 SUITE 200
 HOUSTON, TEXAS 77027
 PH. 713 871-7000
 TBPE FIRM REGISTRATION NO. 8008

THESE PLANS ARE PRELIMINARY AND ARE BEING ISSUED FOR REVIEW BY PUBLIC AGENCIES AND OTHER PRELIMINARY PURPOSES BY THE RESPONSIBLE ENGINEER.

RESPONSIBLE ENGINEER:
 PARSONS
 MONICA PATRICIA SUAREZ
 TEXAS LICENSE NO. 99458
 ON DATE 10/7/2022



CITY OF HOUSTON
 HOUSTON PUBLIC WORKS

FWSD #23 WWP IMPROVEMENTS

SWPPP
 2 OF 2

WBS NUMBER	FOR CITY OF HOUSTON USE ONLY
R-000265-131A-4	
DRAWING SCALE	
1"=40'	
CITY OF HOUSTON PM	
MICHAEL ALFRED, P.E.	
SHEET NO. 9 OF 31	

EC-2

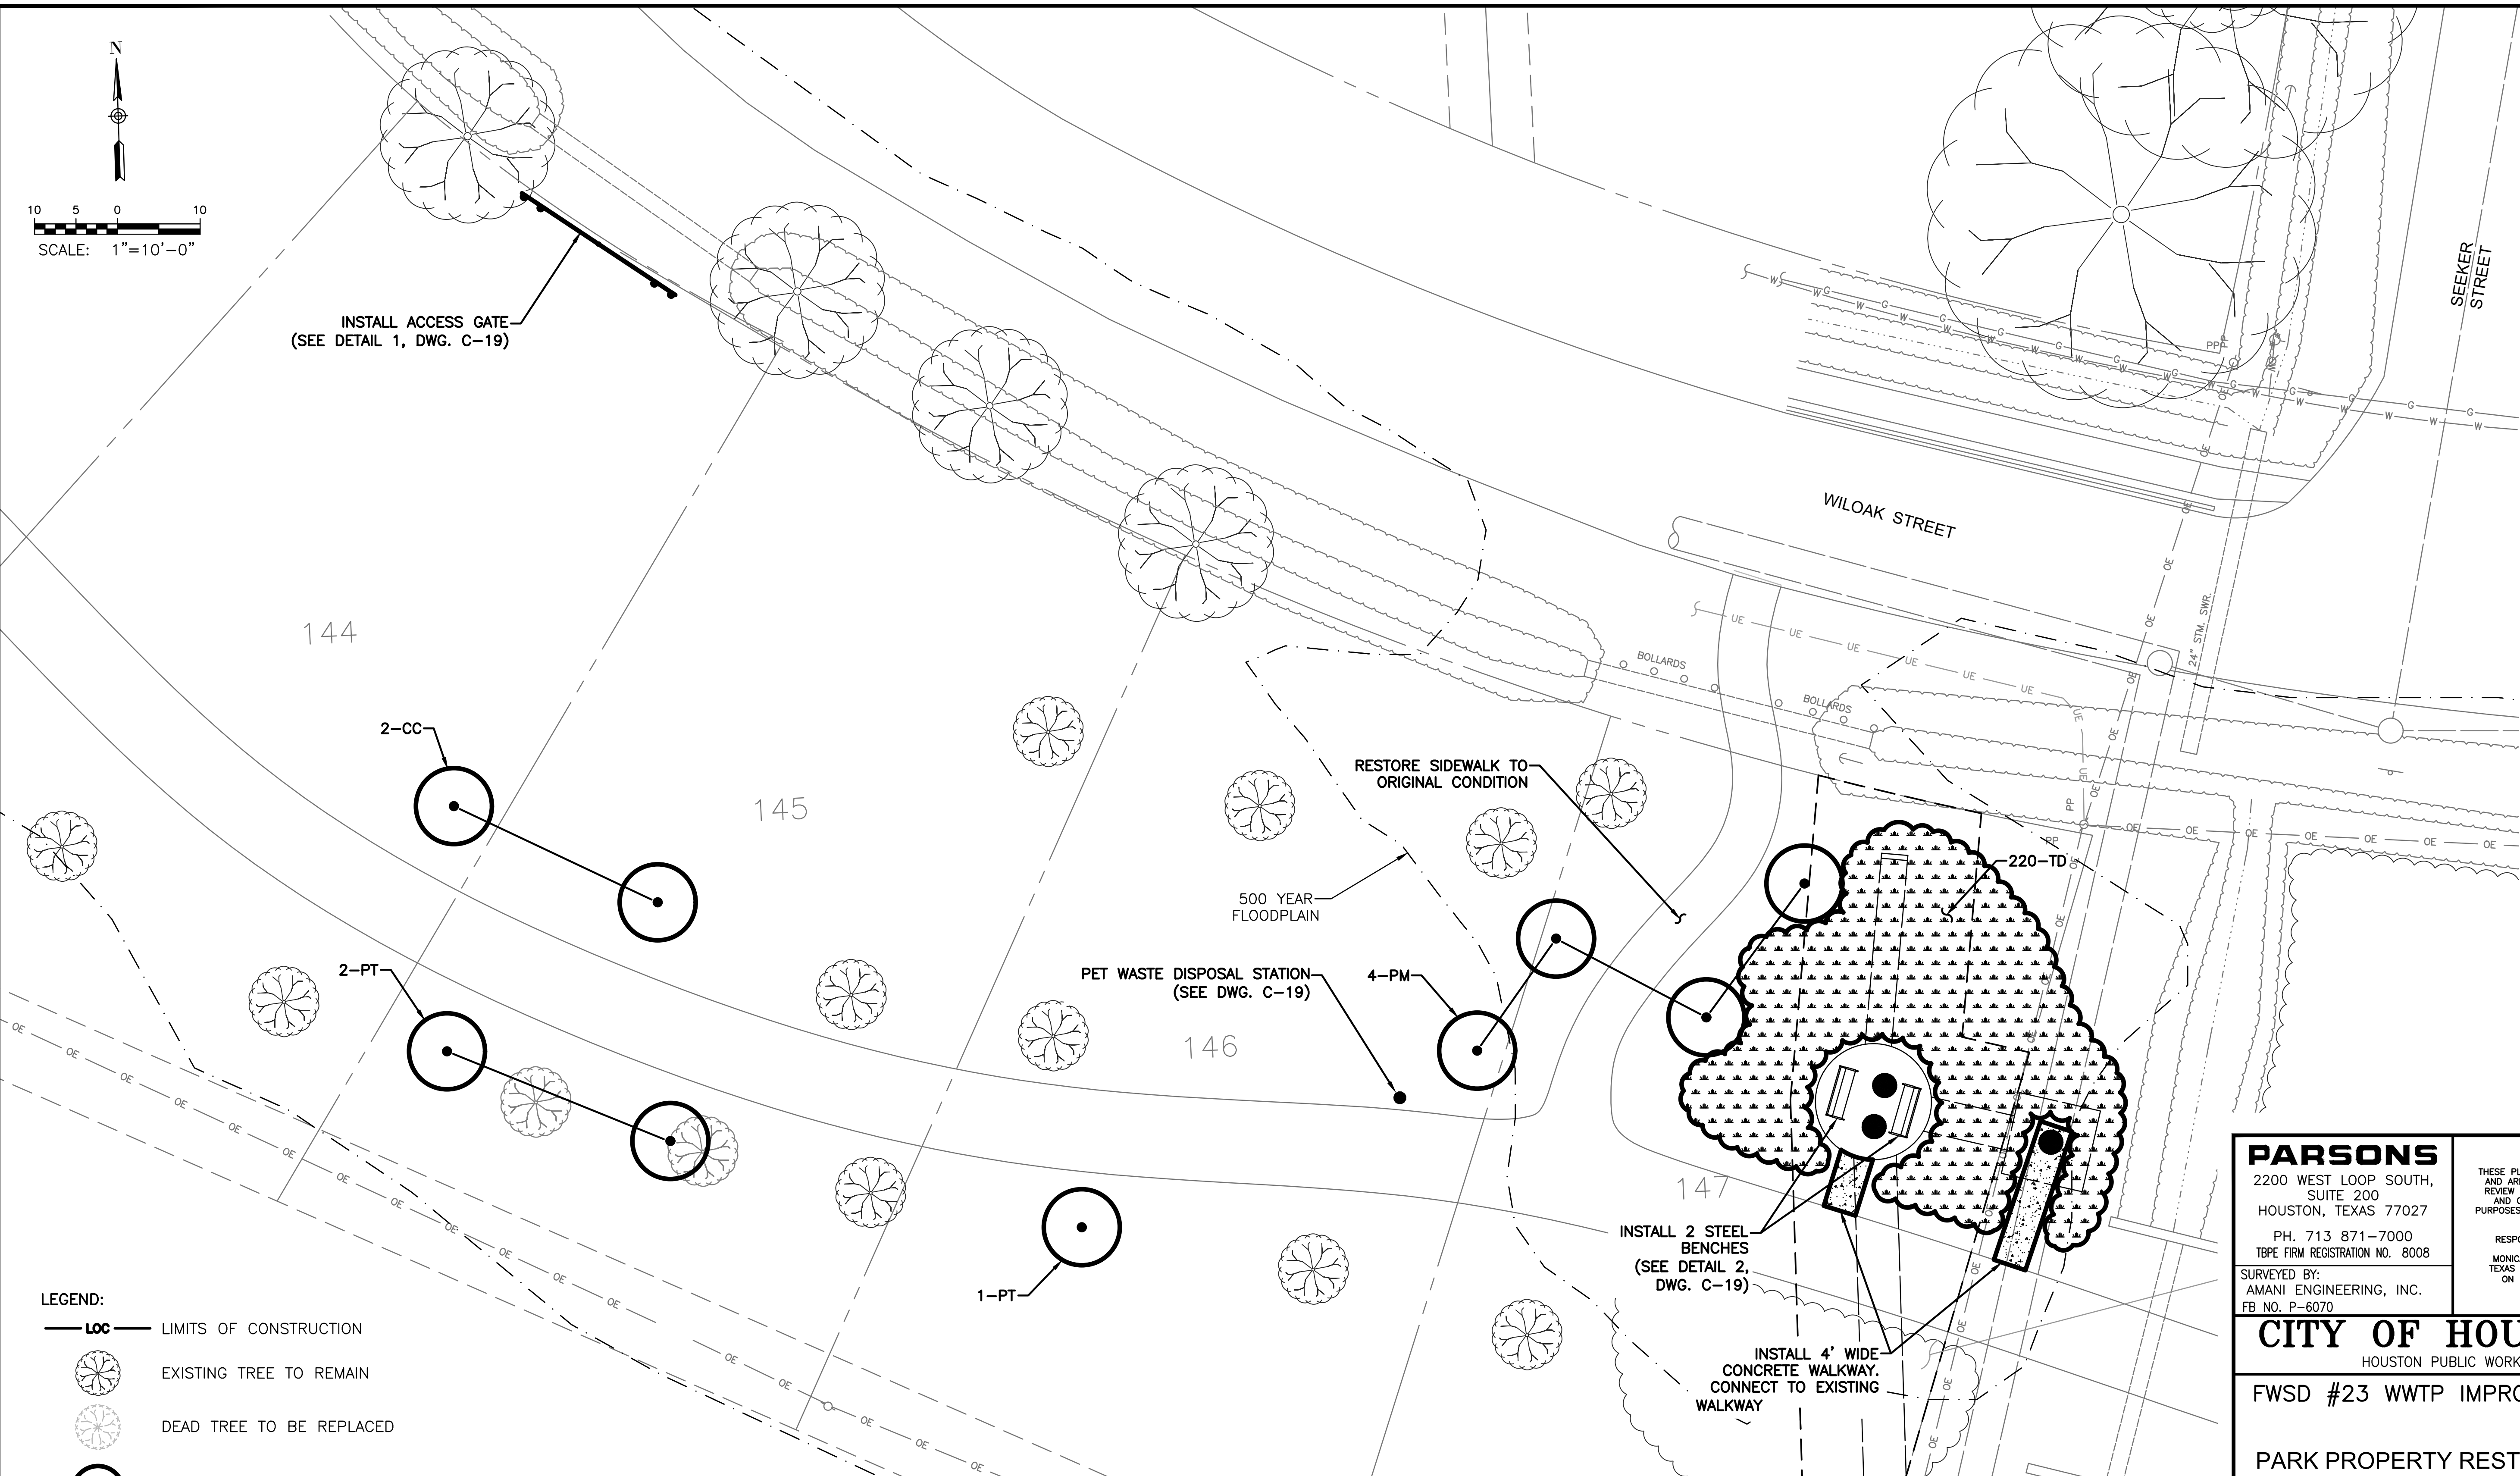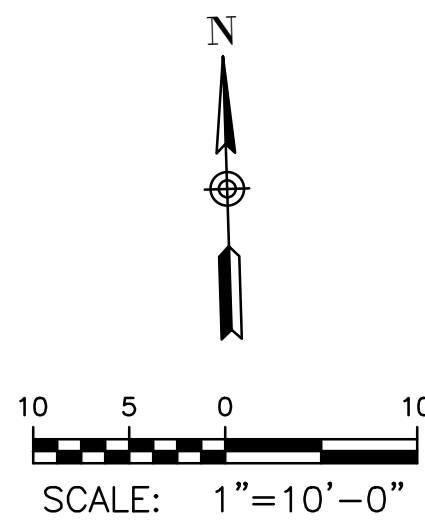

- LEGEND:**
- LOC** LIMITS OF CONSTRUCTION
 - EXISTING TREE TO REMAIN
 - DEAD TREE TO BE REPLACED
 - NEW TREE
 - PT** LOBLOLLY PINE TREE
 - CC** TEXAS REDBUD TREE
 - PM** AMERICAN SYCAMORE TREE
 - TD** EASTERN GAMAGRASS SHRUBS

NOTE:
1. DISTURBED AREAS SHALL BE RE-SODDED.

THIS PROJECT SITE IS PARTIALLY LOCATED INSIDE ZONE AE, (1% ANNUAL CHANCE FLOODPLAIN) ACCORDING TO F.I.R.M. MAP PANEL 48201C0685L, DATED JUNE 18, 2007. 100 YEAR FLOOD ELEVATION IS 38.36 FEET, THIS PROJECT IS IN THE HALLS BAYOU WATERSHED.

PARSONS
2200 WEST LOOP SOUTH,
SUITE 200
HOUSTON, TEXAS 77027
PH. 713 871-7000
TBP FIRM REGISTRATION NO. 8008

THESE PLANS ARE PRELIMINARY AND ARE BEING ISSUED FOR REVIEW BY PUBLIC AGENCIES AND OTHER PRELIMINARY PURPOSES BY THE RESPONSIBLE ENGINEER.

RESPONSIBLE ENGINEER:
PARSONS
MONICA PATRICIA SUAREZ
TEXAS LICENSE NO. 99458
ON DATE 10/7/2022

CITY OF HOUSTON
HOUSTON PUBLIC WORKS

FWSD #23 WWTP IMPROVEMENTS
PARK PROPERTY RESTORATION AND LANDSCAPING PLAN

WBS NUMBER	FOR CITY OF HOUSTON USE ONLY
R-000265-131A-4	
DRAWING SCALE	
1"=40'	
CITY OF HOUSTON PM	
MICHAEL ALFRED, P.E.	
SHEET NO. 28 OF 31	

C-17

NO.	DATE	REVISION	APP.
A	10/7/22	90% REVIEW	MS