


VINCENT KICKERILLO PROPERTY  
 HARRIS COUNTY CLERK'S FILE NUMBERS  
 B-928807, D-223642, D-733329,  
 D-801240 & D-370410 O.P.R.O.R.P.

PER SURVEY PREPARED BY  
 MARTIN T. ROE DATED JUNE 13, 1986.  
 LOCATION OF DITCH CHANNEL PER  
 SURVEY BY G.D. YOUNGBLOOD  
 DATED JULY 1983

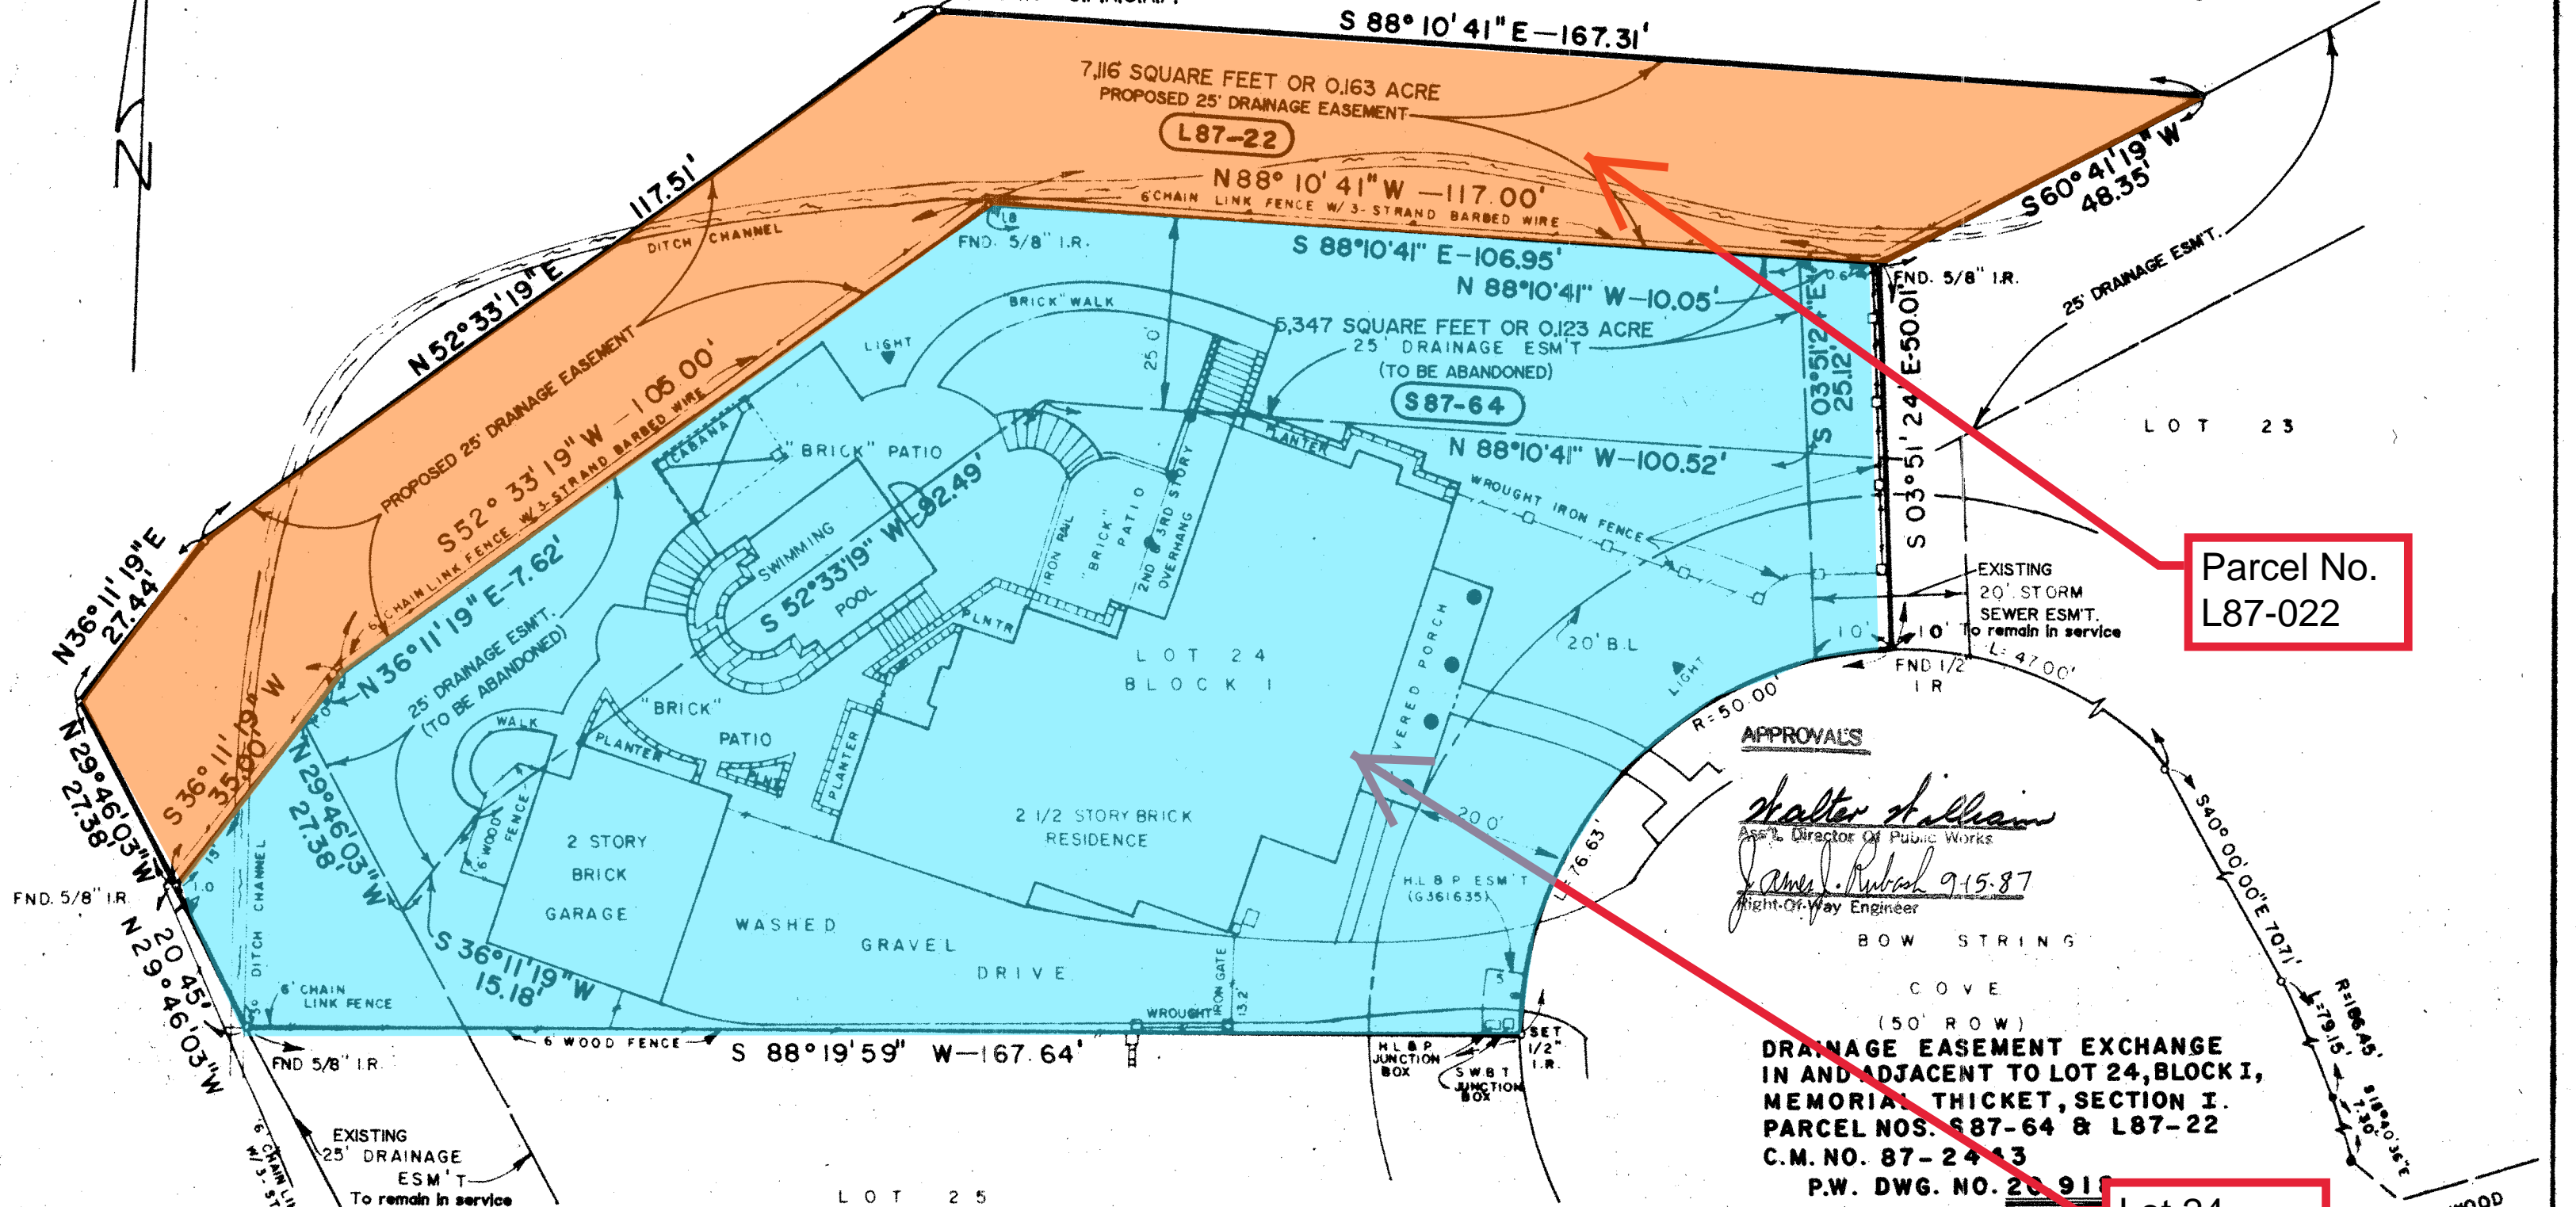

**APPROVALS**

*Walter Sullivan*  
 Asst. Director of Public Works  
*James P. Ruben* 9-15-87  
 Right-Of-Way Engineer

**DRAINAGE EASEMENT EXCHANGE  
 IN AND ADJACENT TO LOT 24, BLOCK 1,  
 MEMORIAL THICKET, SECTION 1.  
 PARCEL NOS. S87-64 & L87-22  
 C.M. NO. 87-2413  
 P.W. DWG. NO. 20,918**

MAP OF PROPOSED 25 FOOT DRAINAGE EASEMENT OUT OF A  
 14.073 ACRE TRACT OF LAND CONVEYED TO VINCENT KICKERILLO  
 DESCRIBED IN DEEDS RECORDED UNDER HARRIS COUNTY CLERK'S FILE  
 NUMBERS B-928807, D-223642, D-733329, D-801240 AND D-370410,  
 OFFICIAL PUBLIC RECORD OF REAL PROPERTY, LOCATED IN THE JOEL  
 WHEATON SURVEY, ABSTRACT 80, HARRIS COUNTY, TEXAS.

<p><b>LANDTECH</b>                  2627 NORTH HOUSTON,                  HOUSTON, TX 713-</p>	<p><b>ANTS</b>                  224</p>
	<p>Date July 9, 1987                  Scale 1" = 20'                  Drawing No. 535-C-110a</p>

*Paul P. Kearn*