


Rice University

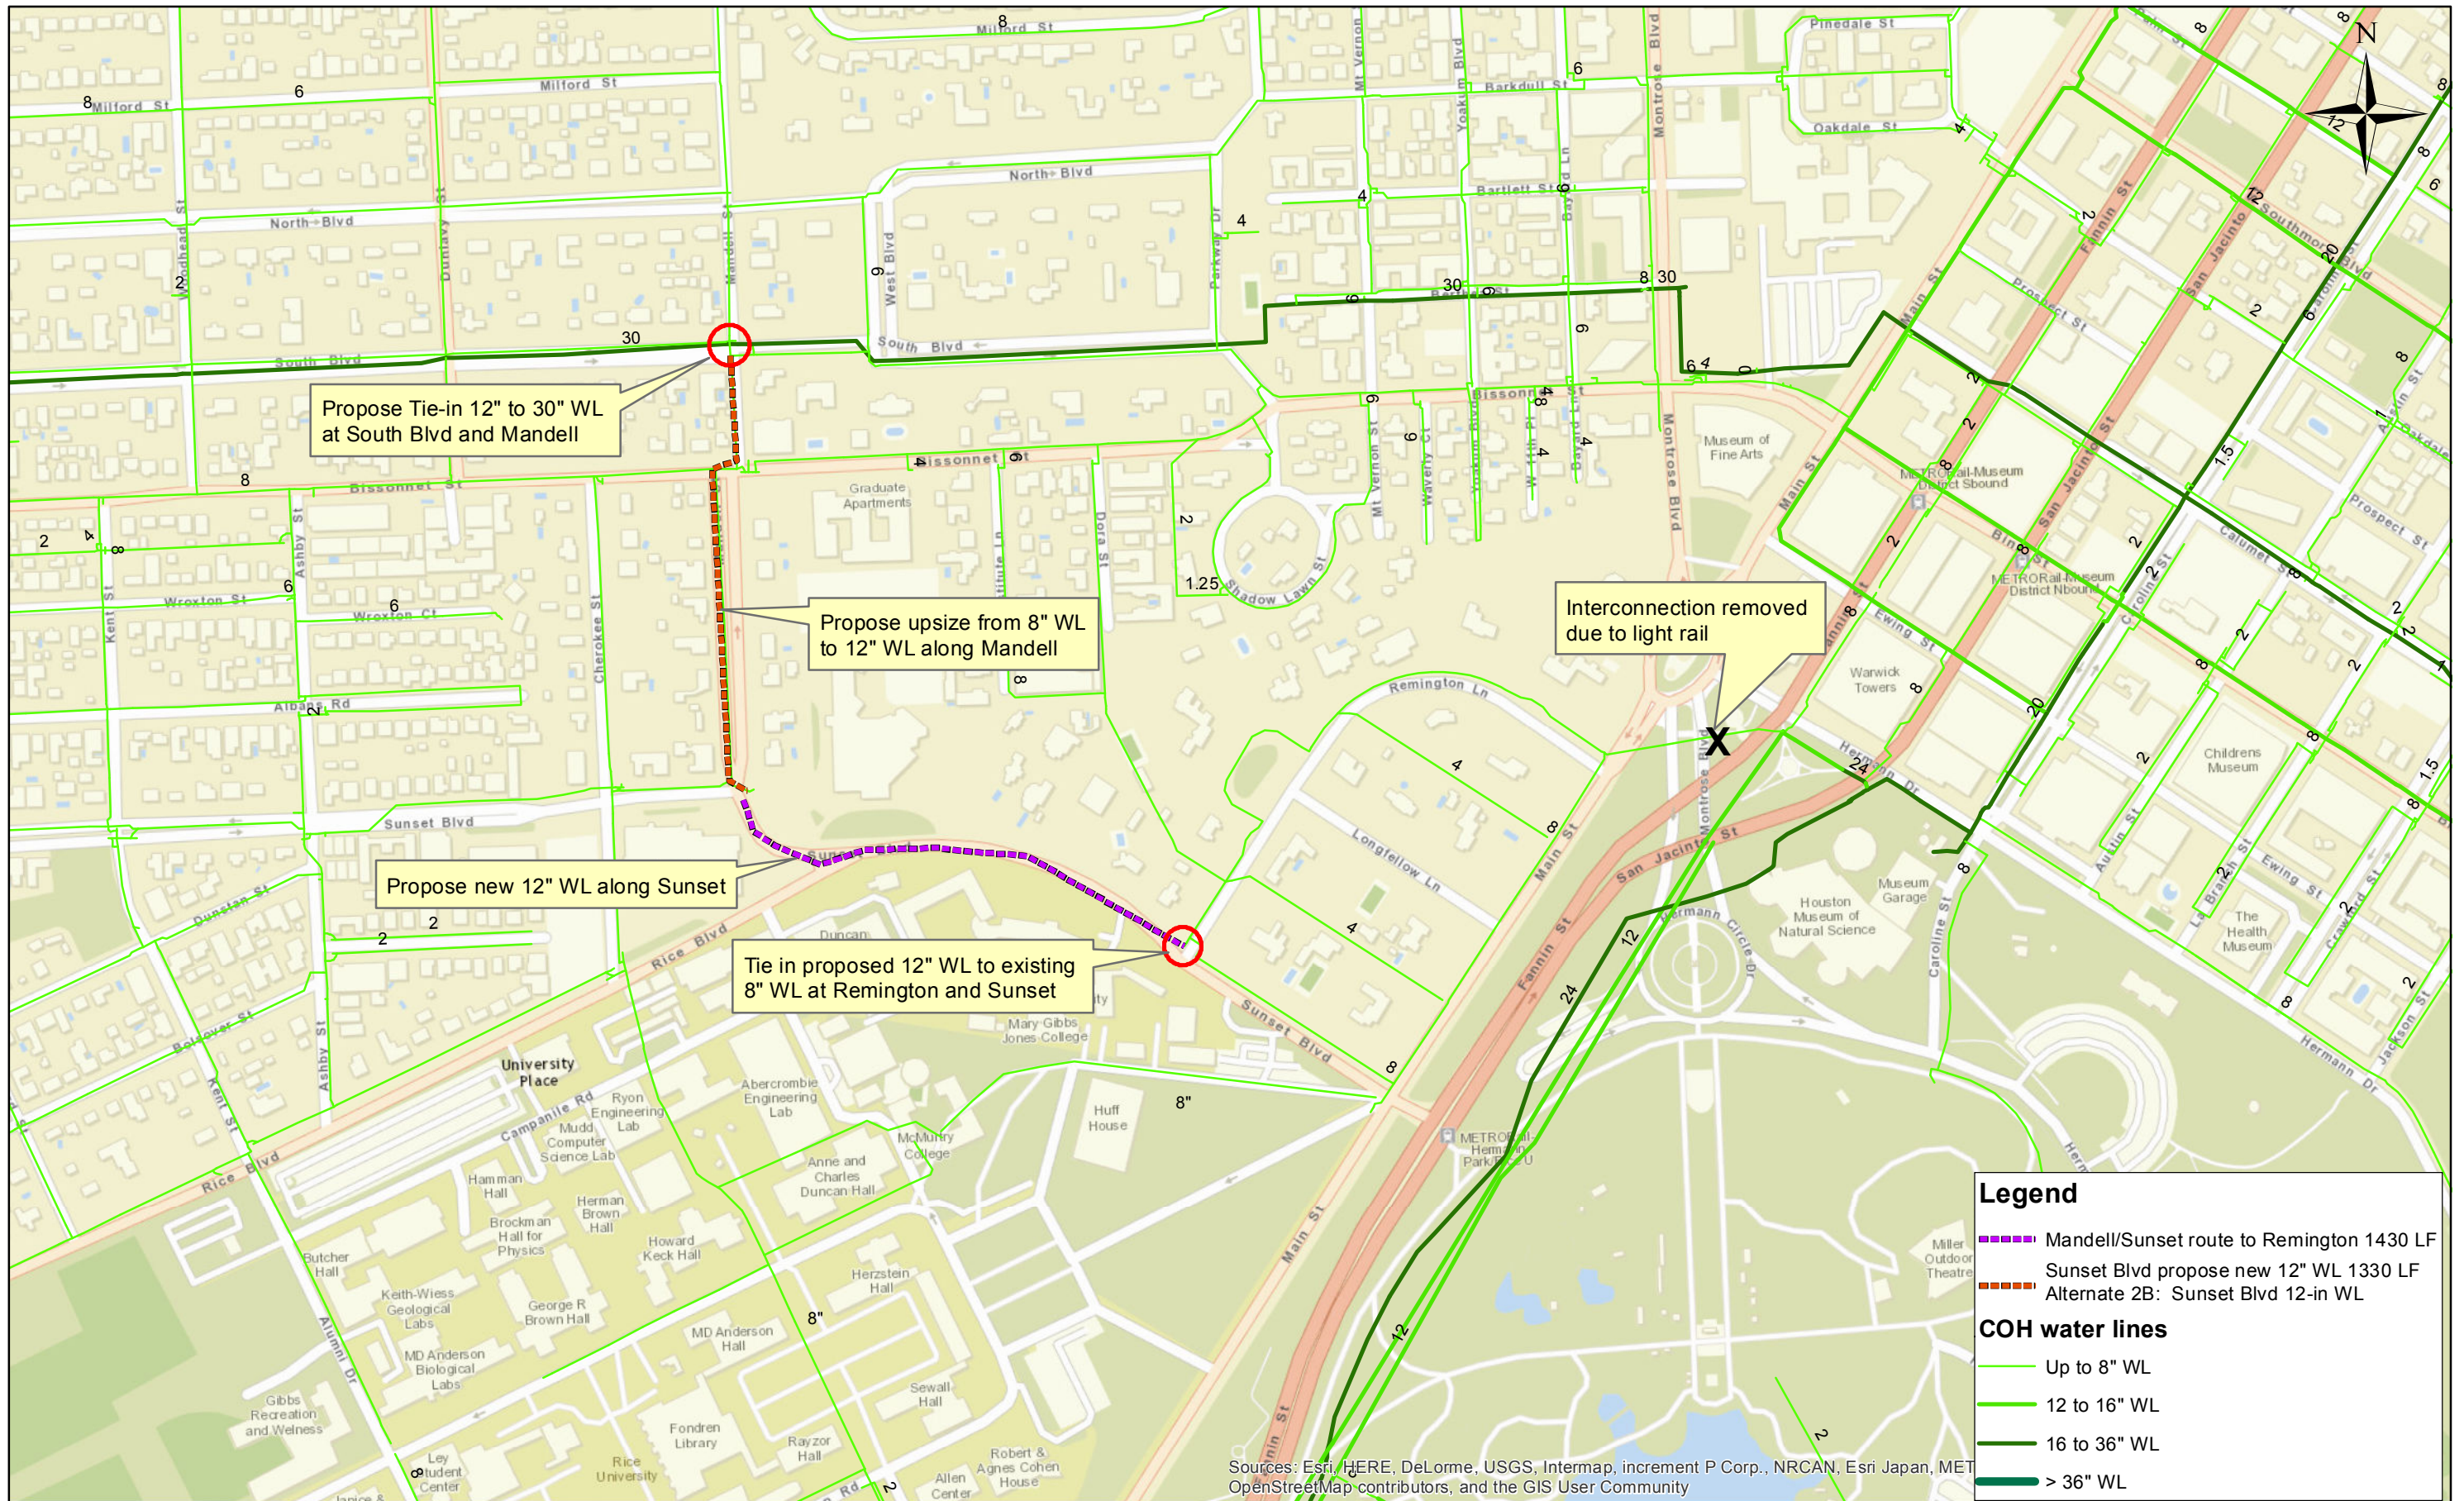

Propose Tie-in 12" to 30" WL at South Blvd and Mandell

Propose upsize from 8" WL to 12" WL along Mandell

Interconnection removed due to light rail

Propose new 12" WL along Sunset

Tie in proposed 12" WL to existing 8" WL at Remington and Sunset

- Legend**
- Mandell/Sunset route to Remington 1430 LF
 - Sunset Blvd propose new 12" WL 1330 LF
 - Alternate 2B: Sunset Blvd 12-in WL
- COH water lines**
- Up to 8" WL
 - 12 to 16" WL
 - 16 to 36" WL
 - > 36" WL

Sources: Esri, HERE, DeLorme, USGS, Intermap, increment P Corp., NRCAN, Esri Japan, METI, OpenStreetMap contributors, and the GIS User Community

