


MALCOMSON ROAD UTILITY DISTRICT



TRACT R - 21.2800 ACRE - KEY MAP LOCATION 329S
LOCATED IN THE A. SCHOUTEN SURVEY, A-685,
HARRIS COUNTY, TEXAS

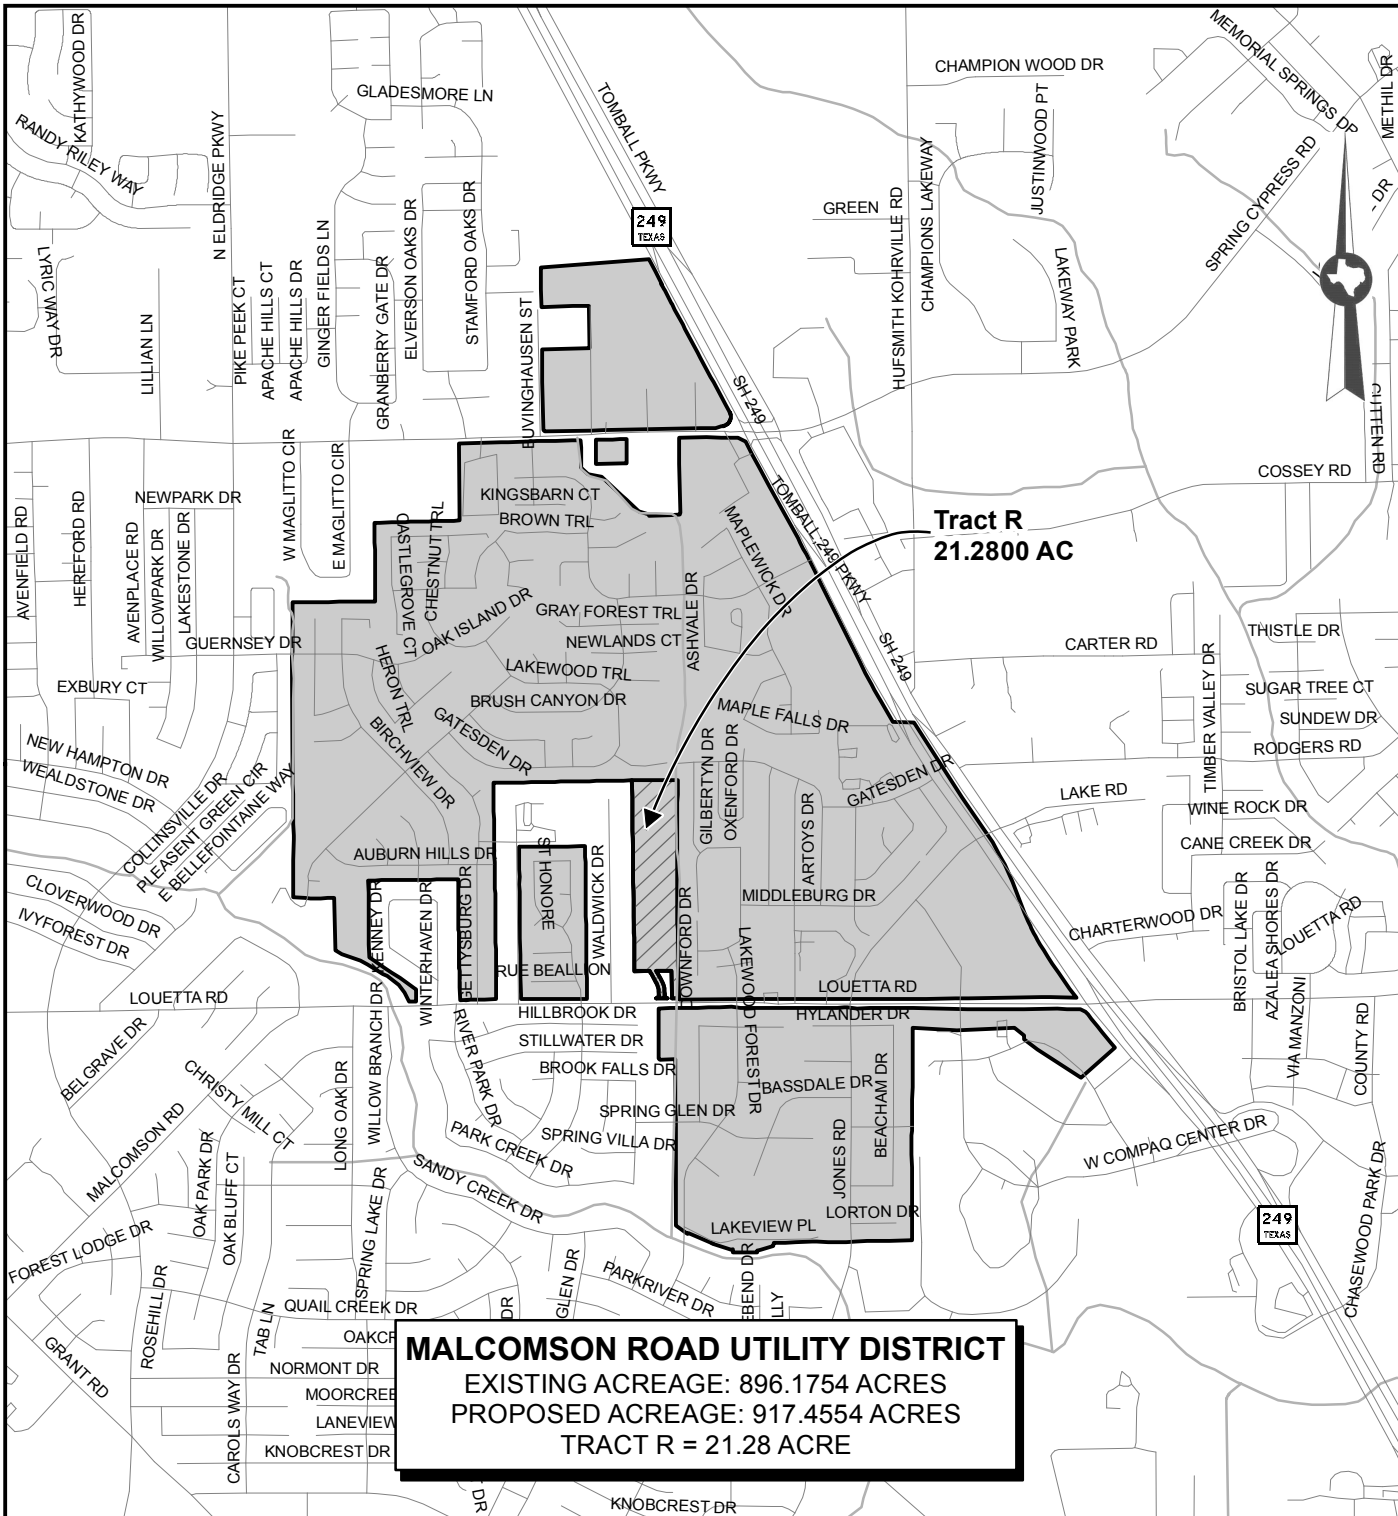



1 inch equals 2,000 feet

0 1,000 2,000 4,000
Feet

VICINITY MAP

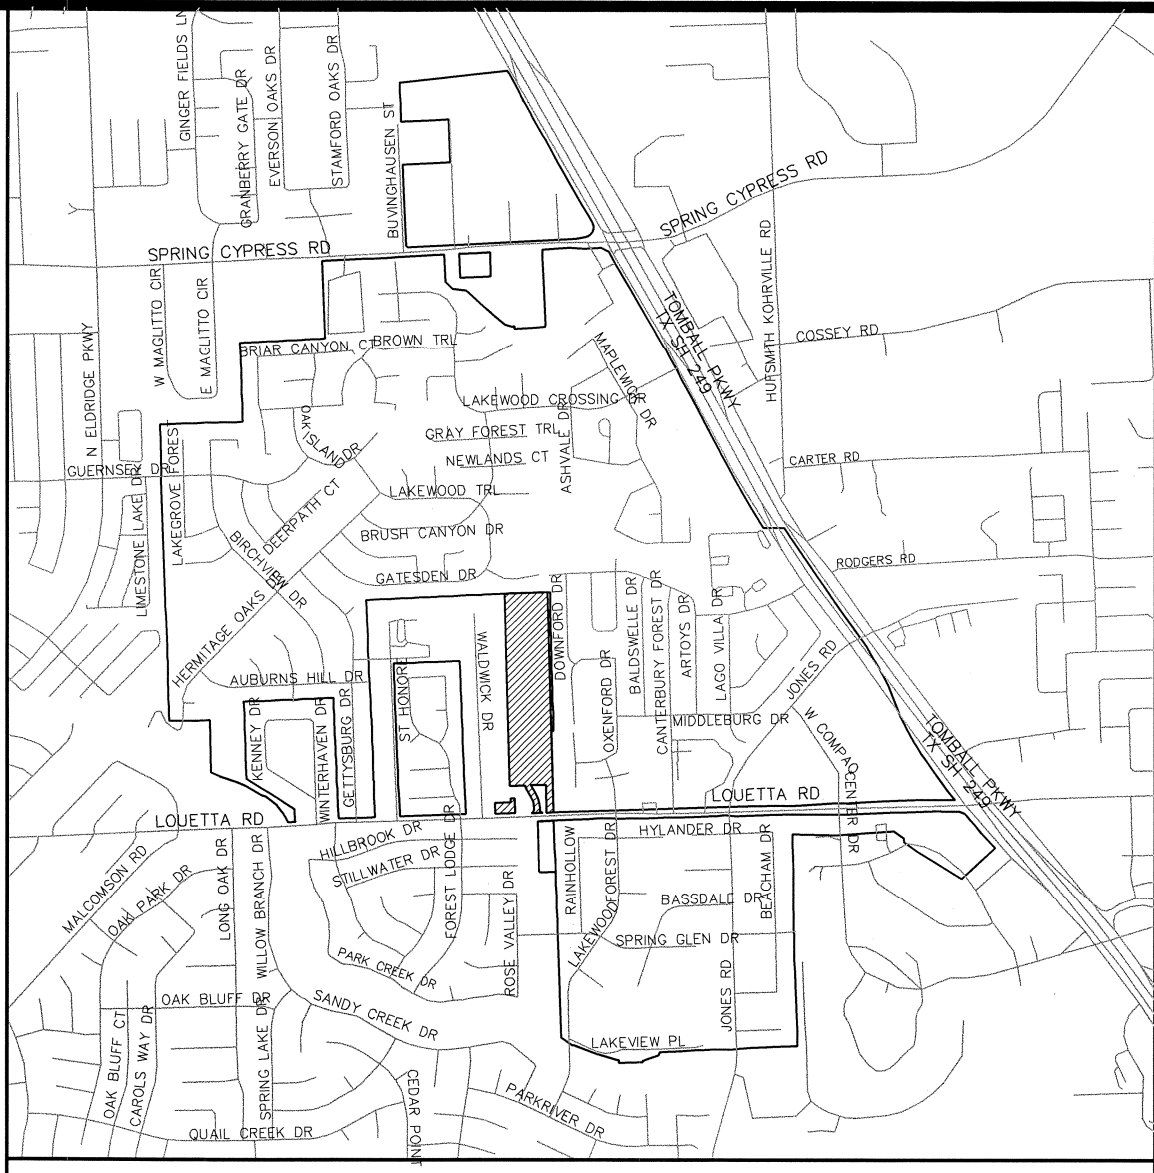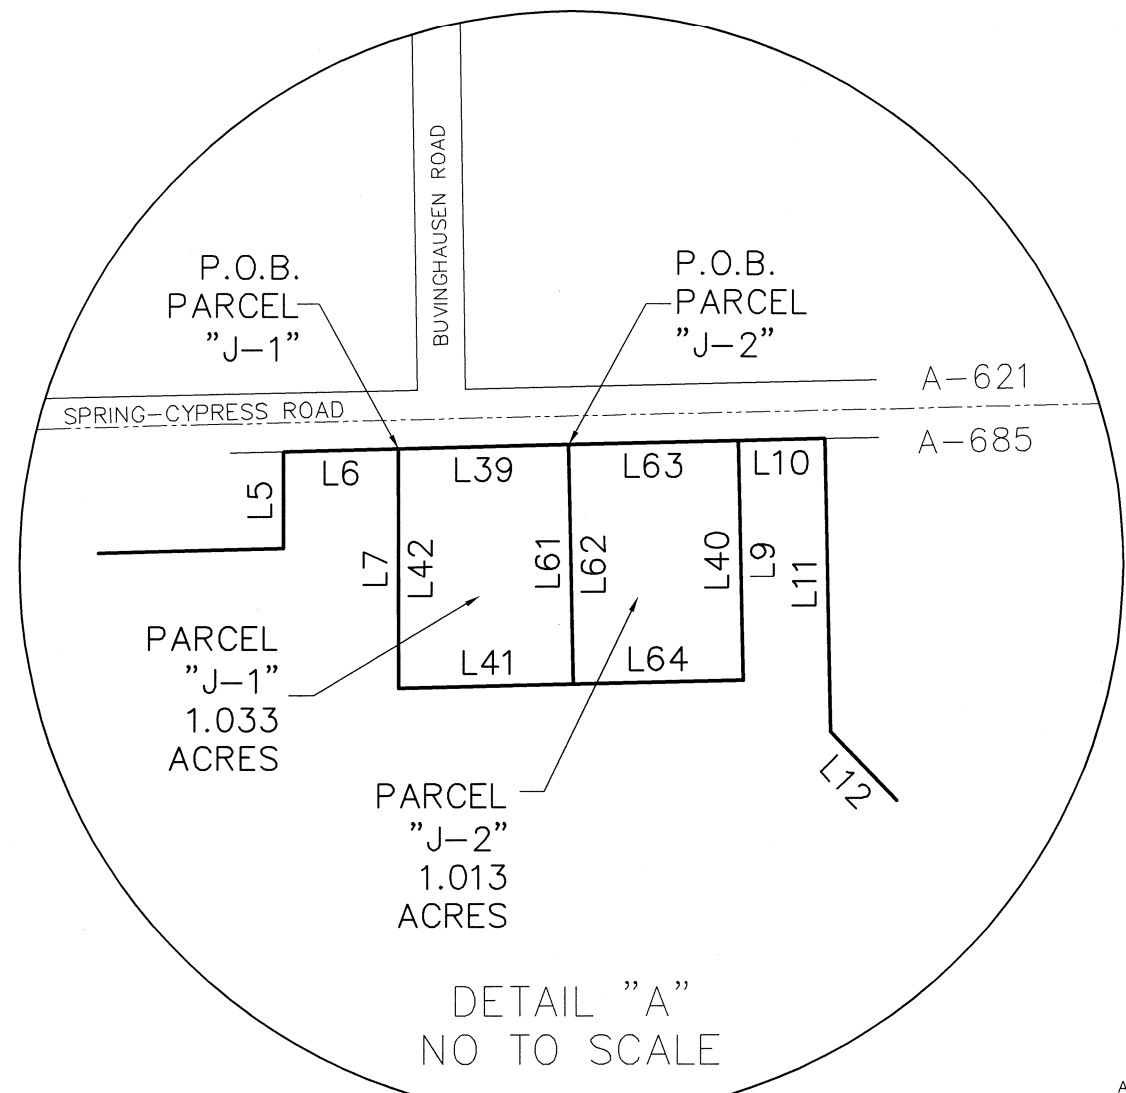

VICINITY MAP: N.T.S.

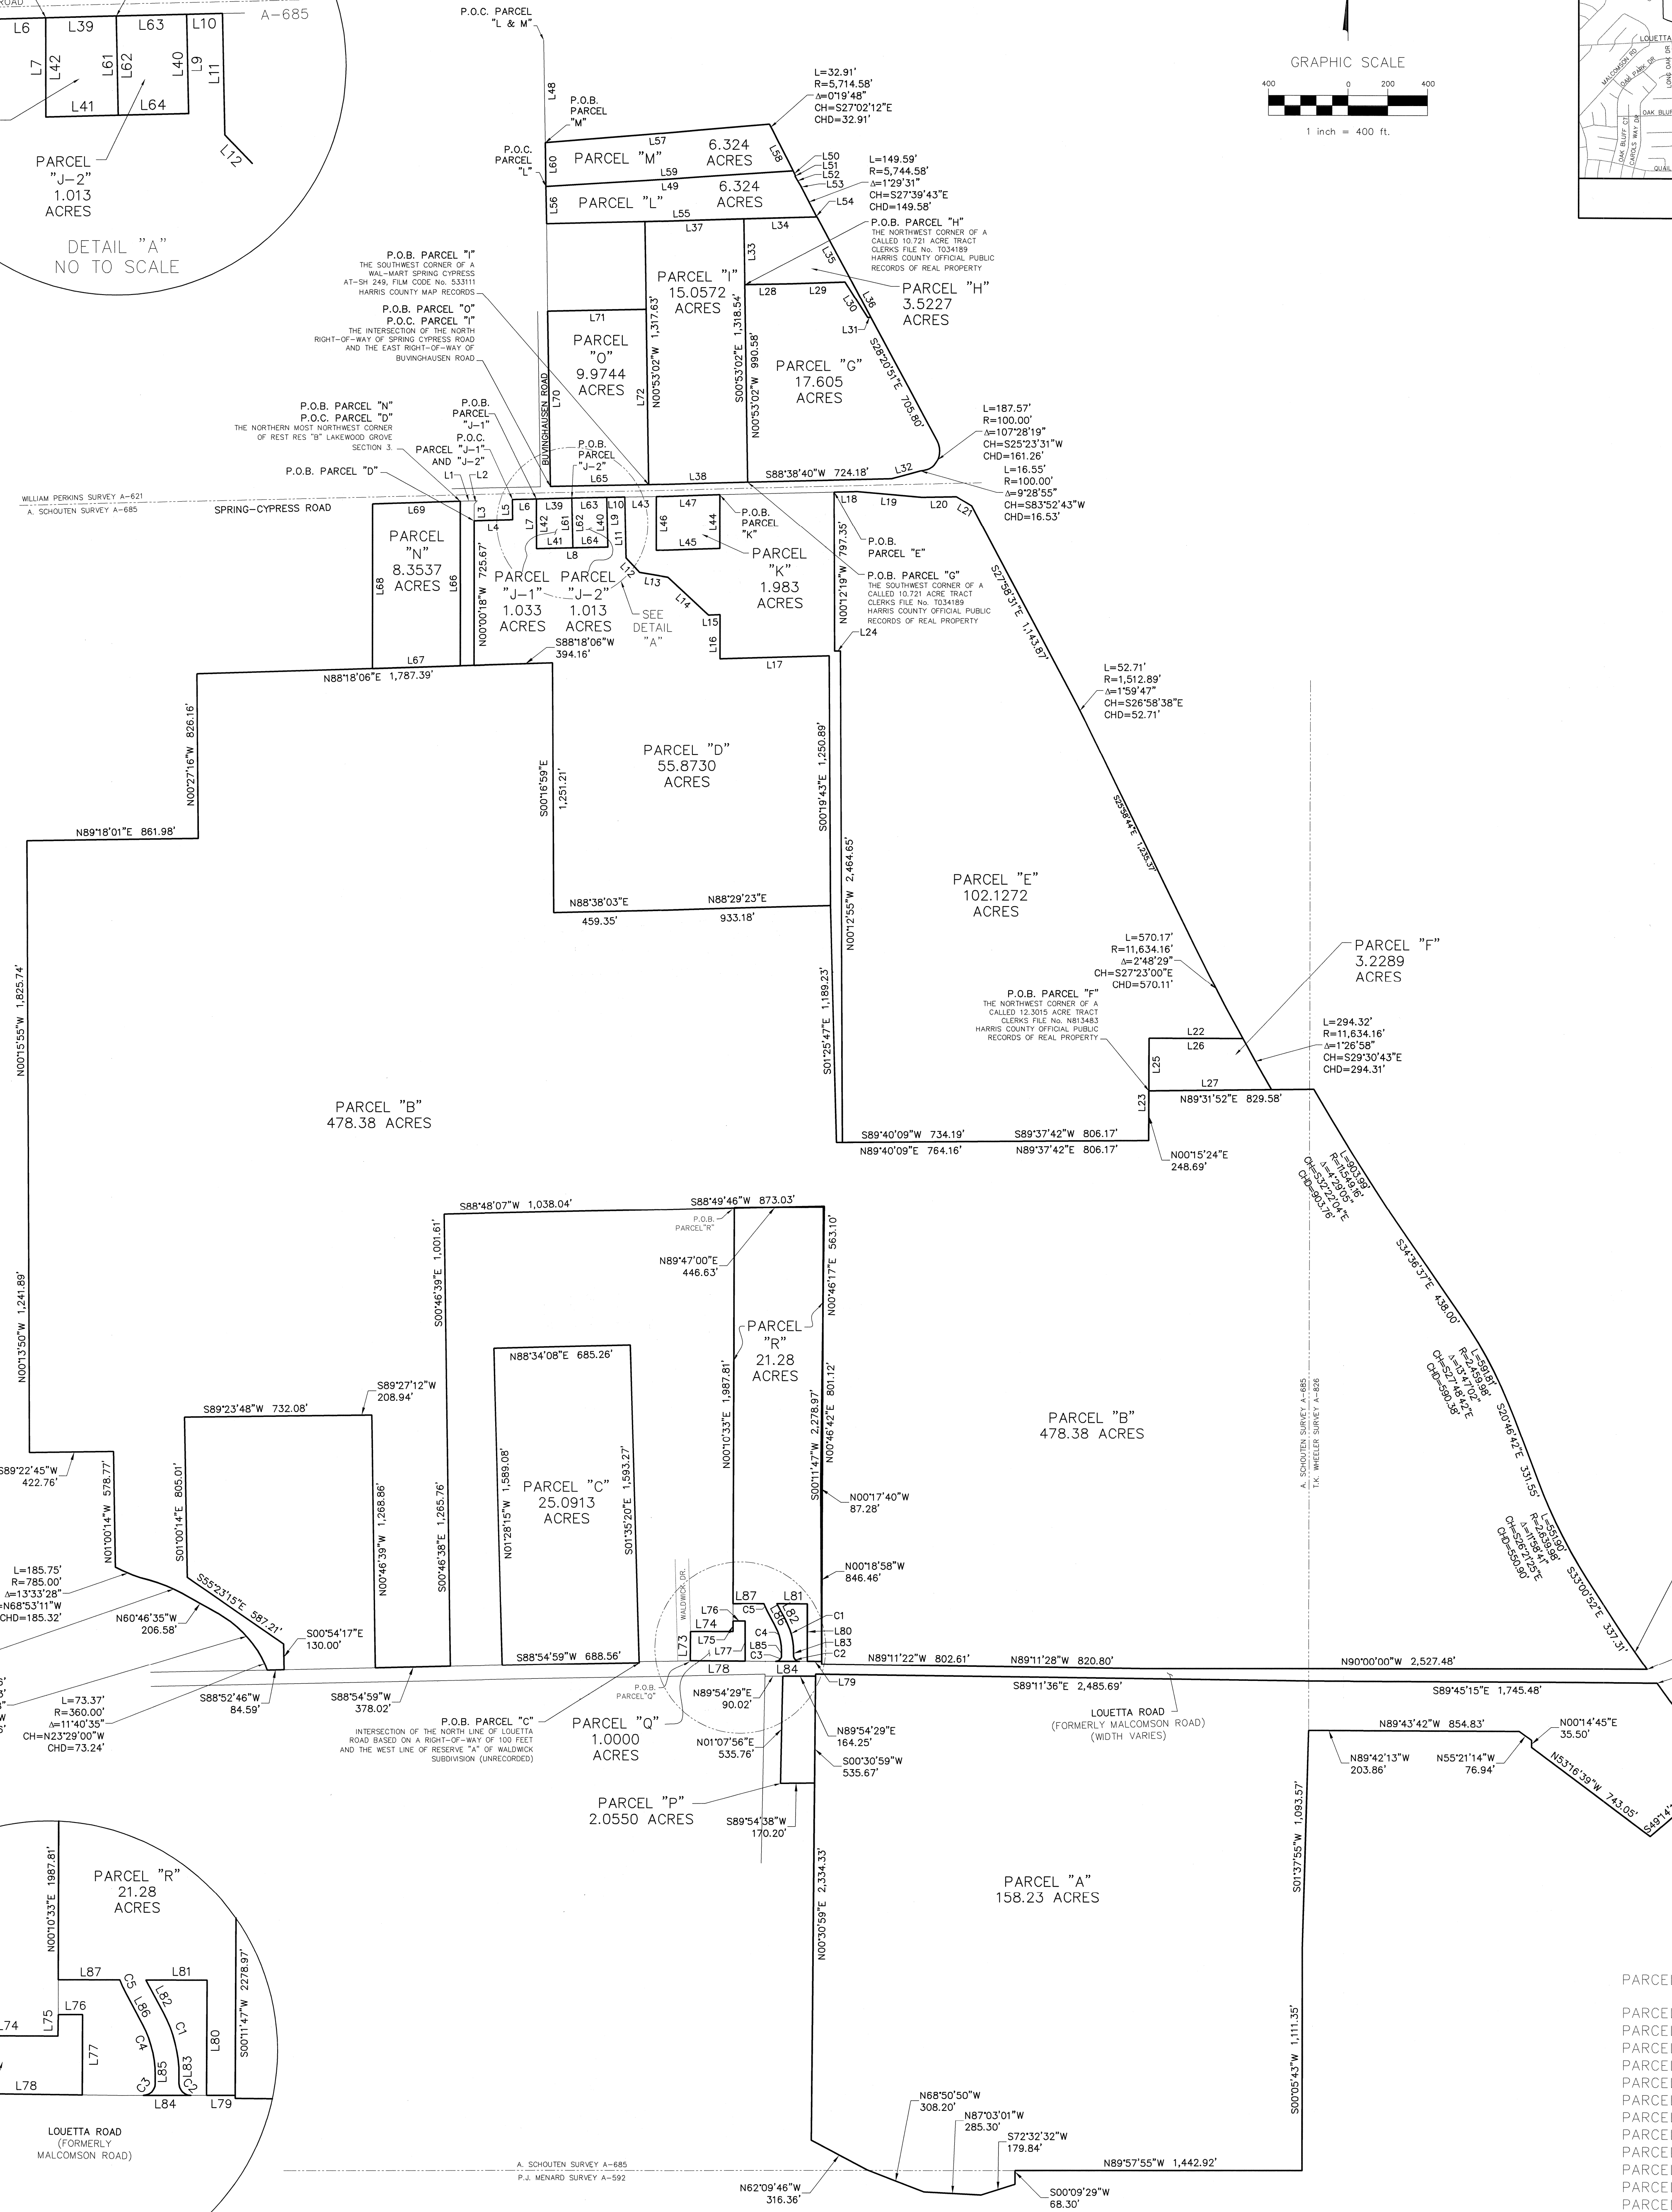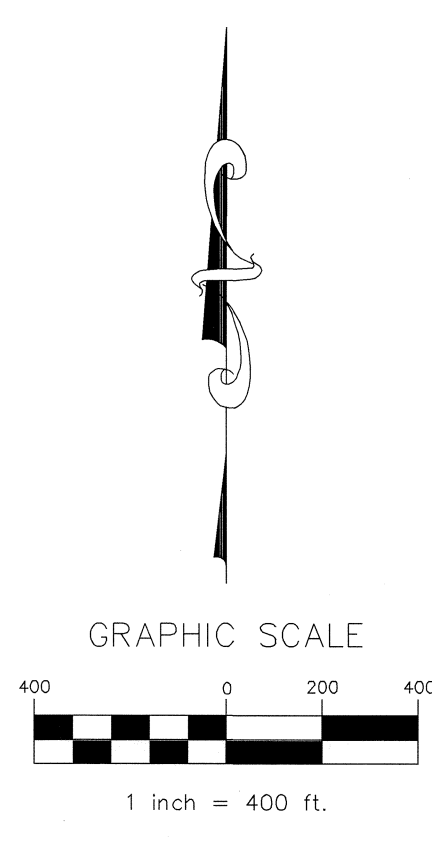

Line Table			Line Table		
No.	Bearing	Length	No.	Bearing	Length
L1	N88°39'38"E	84.85'	L45	S88°39'28"W	320.00'
L2	S43°53'25"W	21.40'	L46	N00°05'32"W	270.00'
L3	S00°00'18"E	84.95'	L47	N88°39'28"E	320.00'
L4	N88°38'41"E	192.88'	L48	S00°57'08"E	516.28'
L5	N00°04'23"W	101.05'	L49	S86°18'24"W	1,244.99'
L6	N88°39'38"E	120.00'	L50	S26°52'38"E	29.06'
L7	S00°04'23"E	250.00'	L51	S87°51'26"W	3.79'
L8	N88°40'13"E	359.01'	L52	S30°34'10"E	54.42'
L9	N01°14'01"W	250.00'	L53	S26°54'57"E	18.81'
L10	N88°39'38"E	90.00'	L54	S28°24'28"E	11.14'
L11	S01°14'01"E	305.67'	L55	S88°32'23"W	1,360.03'
L12	S43°51'44"E	93.08'	L56	N00°57'08"W	186.46'
L13	S80°27'31"E	144.76'	L57	N85°16'49"E	1,131.00'
L14	S46°55'32"E	280.28'	L58	S26°52'38"E	229.96'
L15	N88°39'38"E	57.09'	L59	S86°18'24"W	1,244.99'
L16	S00°05'35"E	220.35'	L60	N00°57'08"W	221.61'
L17	N88°32'59"E	548.70'	L61	N01°14'01"E	249.97'
L18	N88°38'40"E	116.07'	L62	N01°14'01"E	249.97'
L19	S84°50'03"E	324.92'	L63	N88°39'38"E	176.51'
L20	N88°58'55"E	175.12'	L64	S88°40'13"W	176.51'
L21	S59°29'48"E	88.88'	L65	S88°45'40"W	495.04'
L22	N89°58'16"W	470.51'	L66	S00°00'18"E	826.14'
L23	S00°15'24"W	510.10'	L67	S88°18'06"W	440.80'
L24	S89°38'54"W	29.92'	L68	N00°01'06"W	825.24'
L25	N00°15'24"E	261.41'	L69	N88°11'09"E	441.02'
L26	S89°58'16"E	470.51'	L70	N00°54'06"W	877.46'
L27	S89°31'52"W	616.68'	L71	N88°45'11"E	495.31'
L28	N89°02'05"E	230.30'	L72	S00°53'02"E	877.46'
L29	N88°16'52"E	273.13'	L73	N00°03'33"E	144.93'
L30	S32°51'29"E	211.77'	L74	S89°49'27"E	214.16'
L31	N88°36'51"E	15.56'	L75	N00°03'33"E	53.20'
L32	S74°44'34"W	149.27'	L76	S89°49'27"E	61.37'
L33	N00°53'02"W	327.96'	L77	S00°03'33"W	200.77'
L34	N88°32'23"E	367.40'	L78	N89°16'29"W	275.54'
L35	S28°22'33"E	368.46'	L79	N89°54'34"W	72.21'
L36	S28°21'55"E	202.90'	L80	N00°19'39"E	288.21'
L37	N88°32'23"E	497.63'	L81	N89°49'27"W	154.04'
L38	S88°38'40"W	497.63'	L82	S28°12'26"E	93.55'
L39	N88°39'38"E	177.44'	L83	S00°05'30"W	19.62'
L40	N01°14'01"W	250.00'	L84	N89°54'34"W	120.00'
L41	N88°40'13"E	359.01'	L85	N00°05'30"E	19.63'
L42	S00°04'23"E	250.00'	L86	N28°12'26"W	84.85'
L43	N88°39'28"E	156.93'	L87	N89°49'27"W	154.86'
L44	S00°05'32"E	270.00'			

Curve Table				
NO.	Length	Radius	Delta	Chord Length
C1	162.99'	330.00'	281°7'57"	S14°03'28"E 161.34'
C2	47.12'	30.00'	90°00'05"	S4°54'33"E 42.43'
C3	47.12'	30.00'	89°59'55"	N45°05'28"E 42.43'
C4	133.36'	270.00'	281°7'57"	N14°03'28"W 132.01'
C5	39.91'	330.00'	6°55'48"	N24°44'33"W 39.89'

PARCEL TABLE:

PARCEL	"A"	158.23	ACRES
PARCEL	"B"	478.38	ACRES
PARCEL	"C"	25.0913	ACRES
PARCEL	"D"	55.8730	ACRES
PARCEL	"E"	102.1272	ACRES
PARCEL	"F"	3.2289	ACRES
PARCEL	"G"	17.605	ACRES
PARCEL	"H"	3.5227	ACRES
PARCEL	"I"	15.0572	ACRES
PARCEL	"J-1"	1.033	ACRES
PARCEL	"J-2"	1.013	ACRES
PARCEL	"K"	1.983	ACRES
PARCEL	"L"	6.324	ACRES
PARCEL	"M"	6.324	ACRES
PARCEL	"N"	8.3537	ACRES
PARCEL	"O"	9.9744	ACRES
PARCEL	"P"	2.0550	ACRES
PARCEL	"Q"	1.0000	ACRES
PARCEL	"R"	21.28	ACRES

TOTAL AREA = 918.4554 ACRES


BOUNDARY MAP OF
MALCOMSON ROAD UTILITY DISTRICT
BEING 918.4554 ACRES OF LAND OUT OF THE
T. K. WHEELER SURVEY, ABSTRACT NUMBER 826
A. SCHOUTEN SURVEY, ABSTRACT NUMBER 685
P. J. MENARD SURVEY, ABSTRACT NUMBER 592
WILLIAM PERKINS SURVEY, ABSTRACT NUMBER 621
HARRIS COUNTY, TEXAS

DISTRICT BOUNDARY MAP
OF
MALCOMSON ROAD UTILITY DISTRICT

**Lockwood, Andrews
& Newnam, Inc.**
A SUBSIDIARY OF LEO A DALY

2925 Briarpark Drive
Houston, Tx. 77042

NOTE:
1. SHADED TRACT SHOWN HEREON IS BEING ANNEXED WITH THIS MAP.
2. A SECOND PART TO THIS MAP EXISTS, BEING A METES AND BOUNDS DESCRIPTION OF TRACTS "A" THROUGH "R" UNDER TSC PROJECT 1636-1601-S.
7-26-2017
ROBERT JOHN GARLER
REGISTERED PROFESSIONAL LAND SURVEYOR
TEXAS REGISTRATION NO. 4472

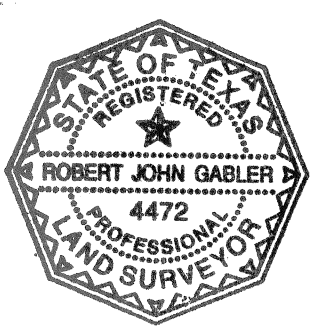

TERRA SURVEYING COMPANY, INC.
3000 WILCREST DR., SUITE 210, HOUSTON, TX. 77042
TEL. 713-993-0327 FAX 713-993-9231
HTTP://WWW.TERRASURVEYING.COM
T.B.P.L.S. FIRM NO. 10043600