


MALCOMSON ROAD UTILITY DISTRICT



TRACT Q - 1.0000 ACRE - KEYMAP LOCATION - 329S
LOCATED IN THE A. SCHOUTEN SURVEY, ABSTRACT NO.70,
HARRIS COUNTY, TEXAS

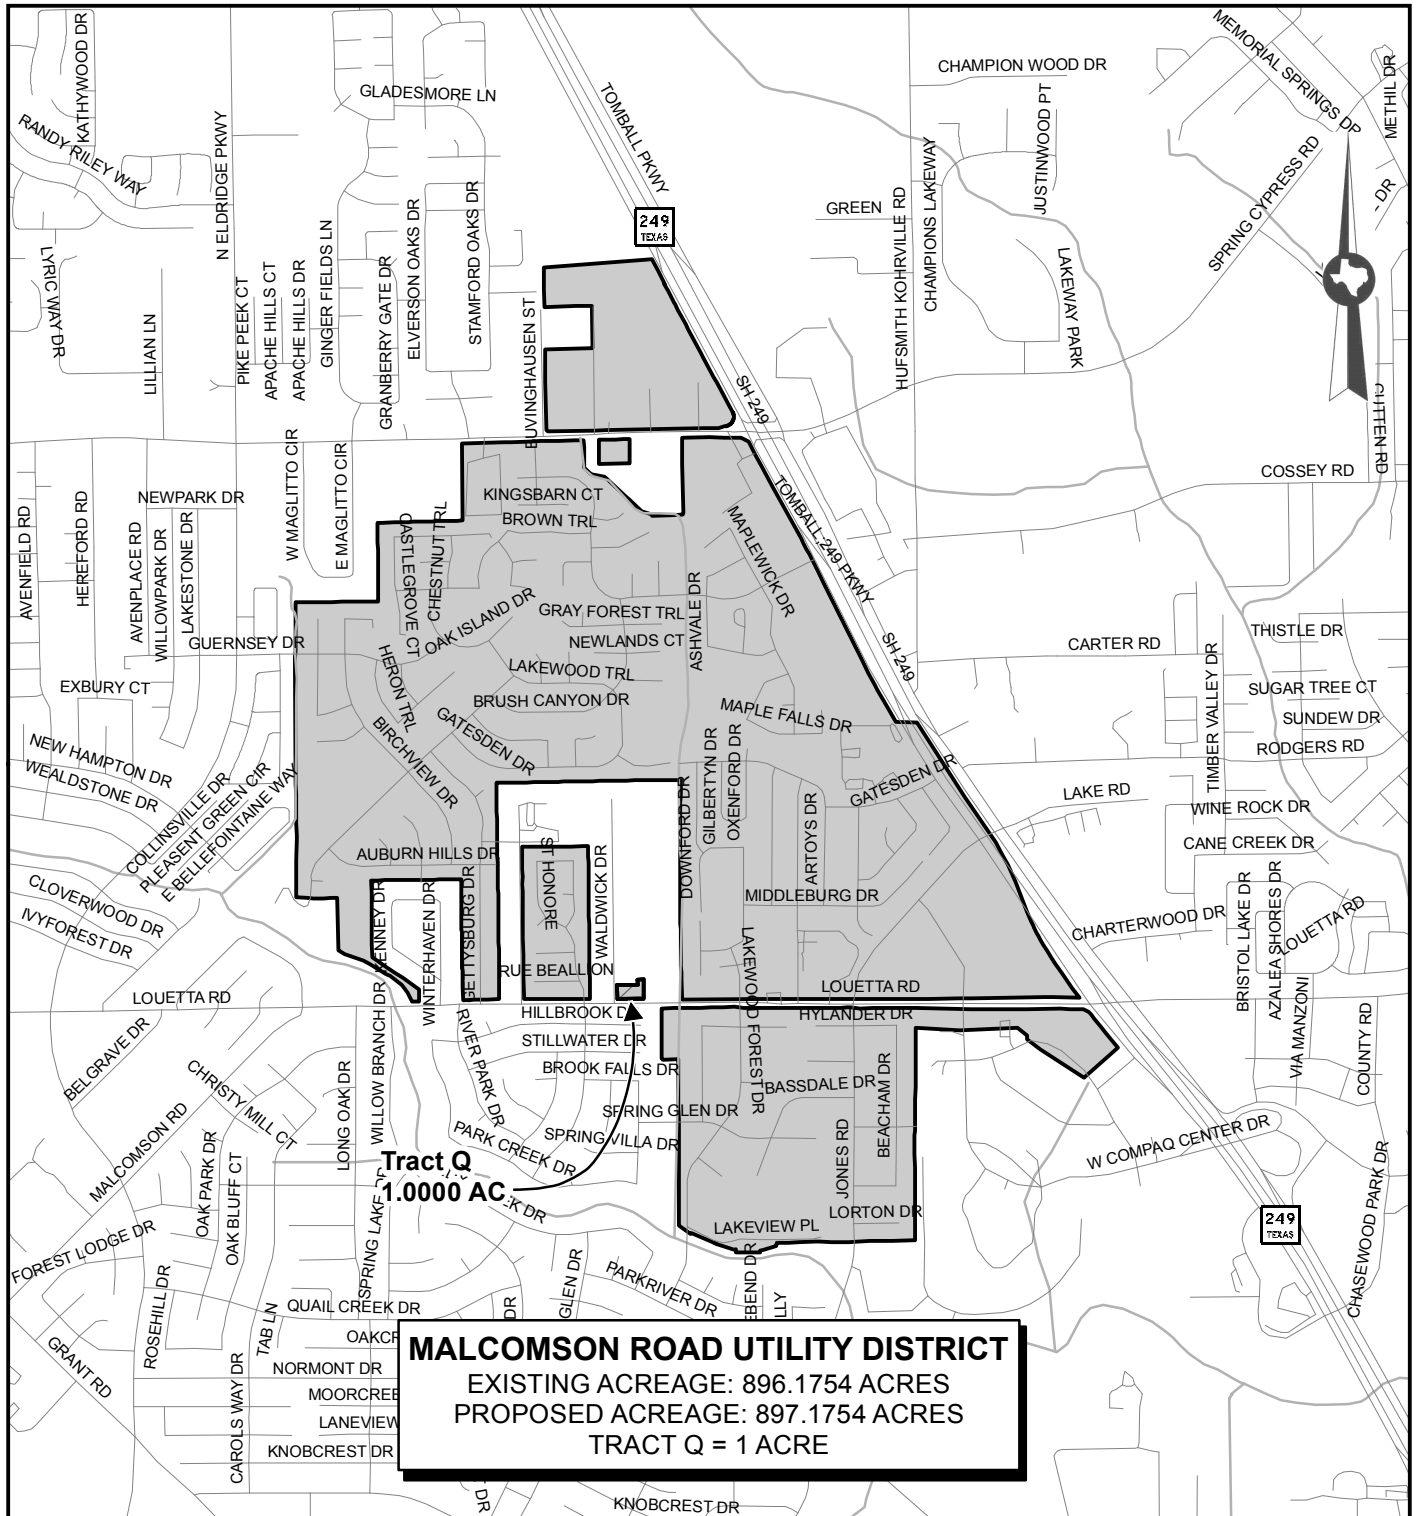

1 inch equals 2,000 feet

0 1,000 2,000 4,000
Feet

VICINITY MAP

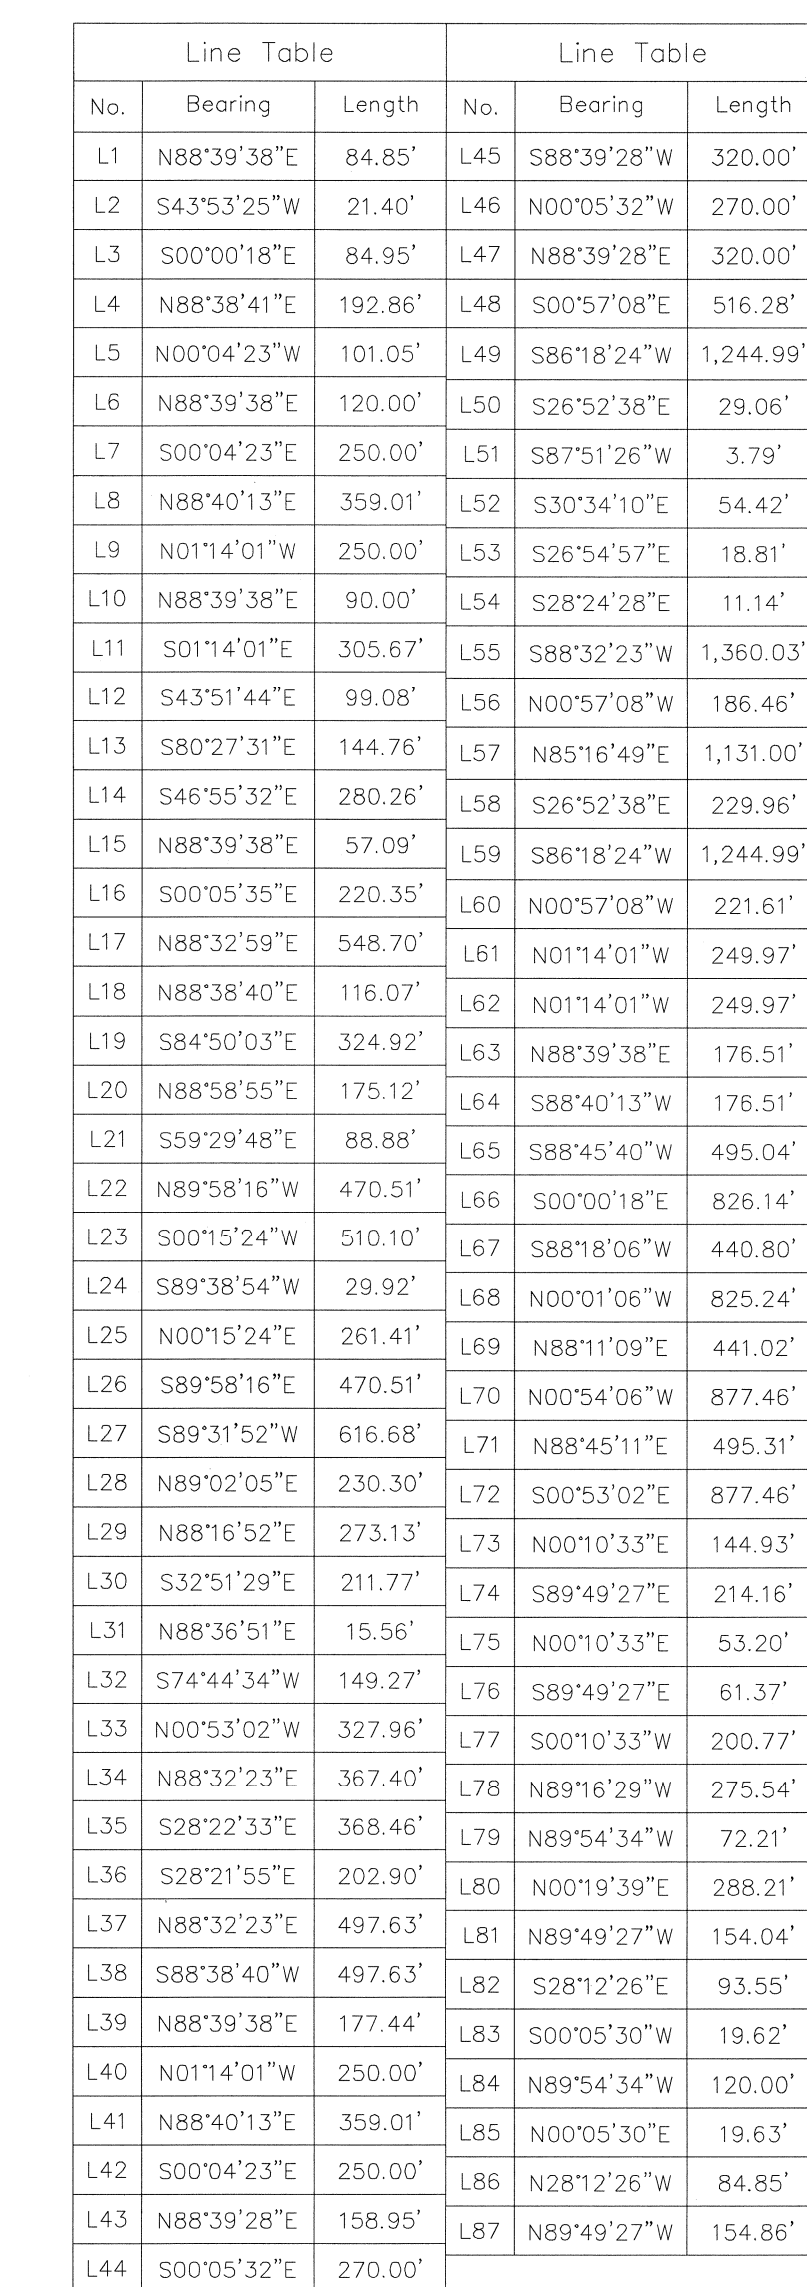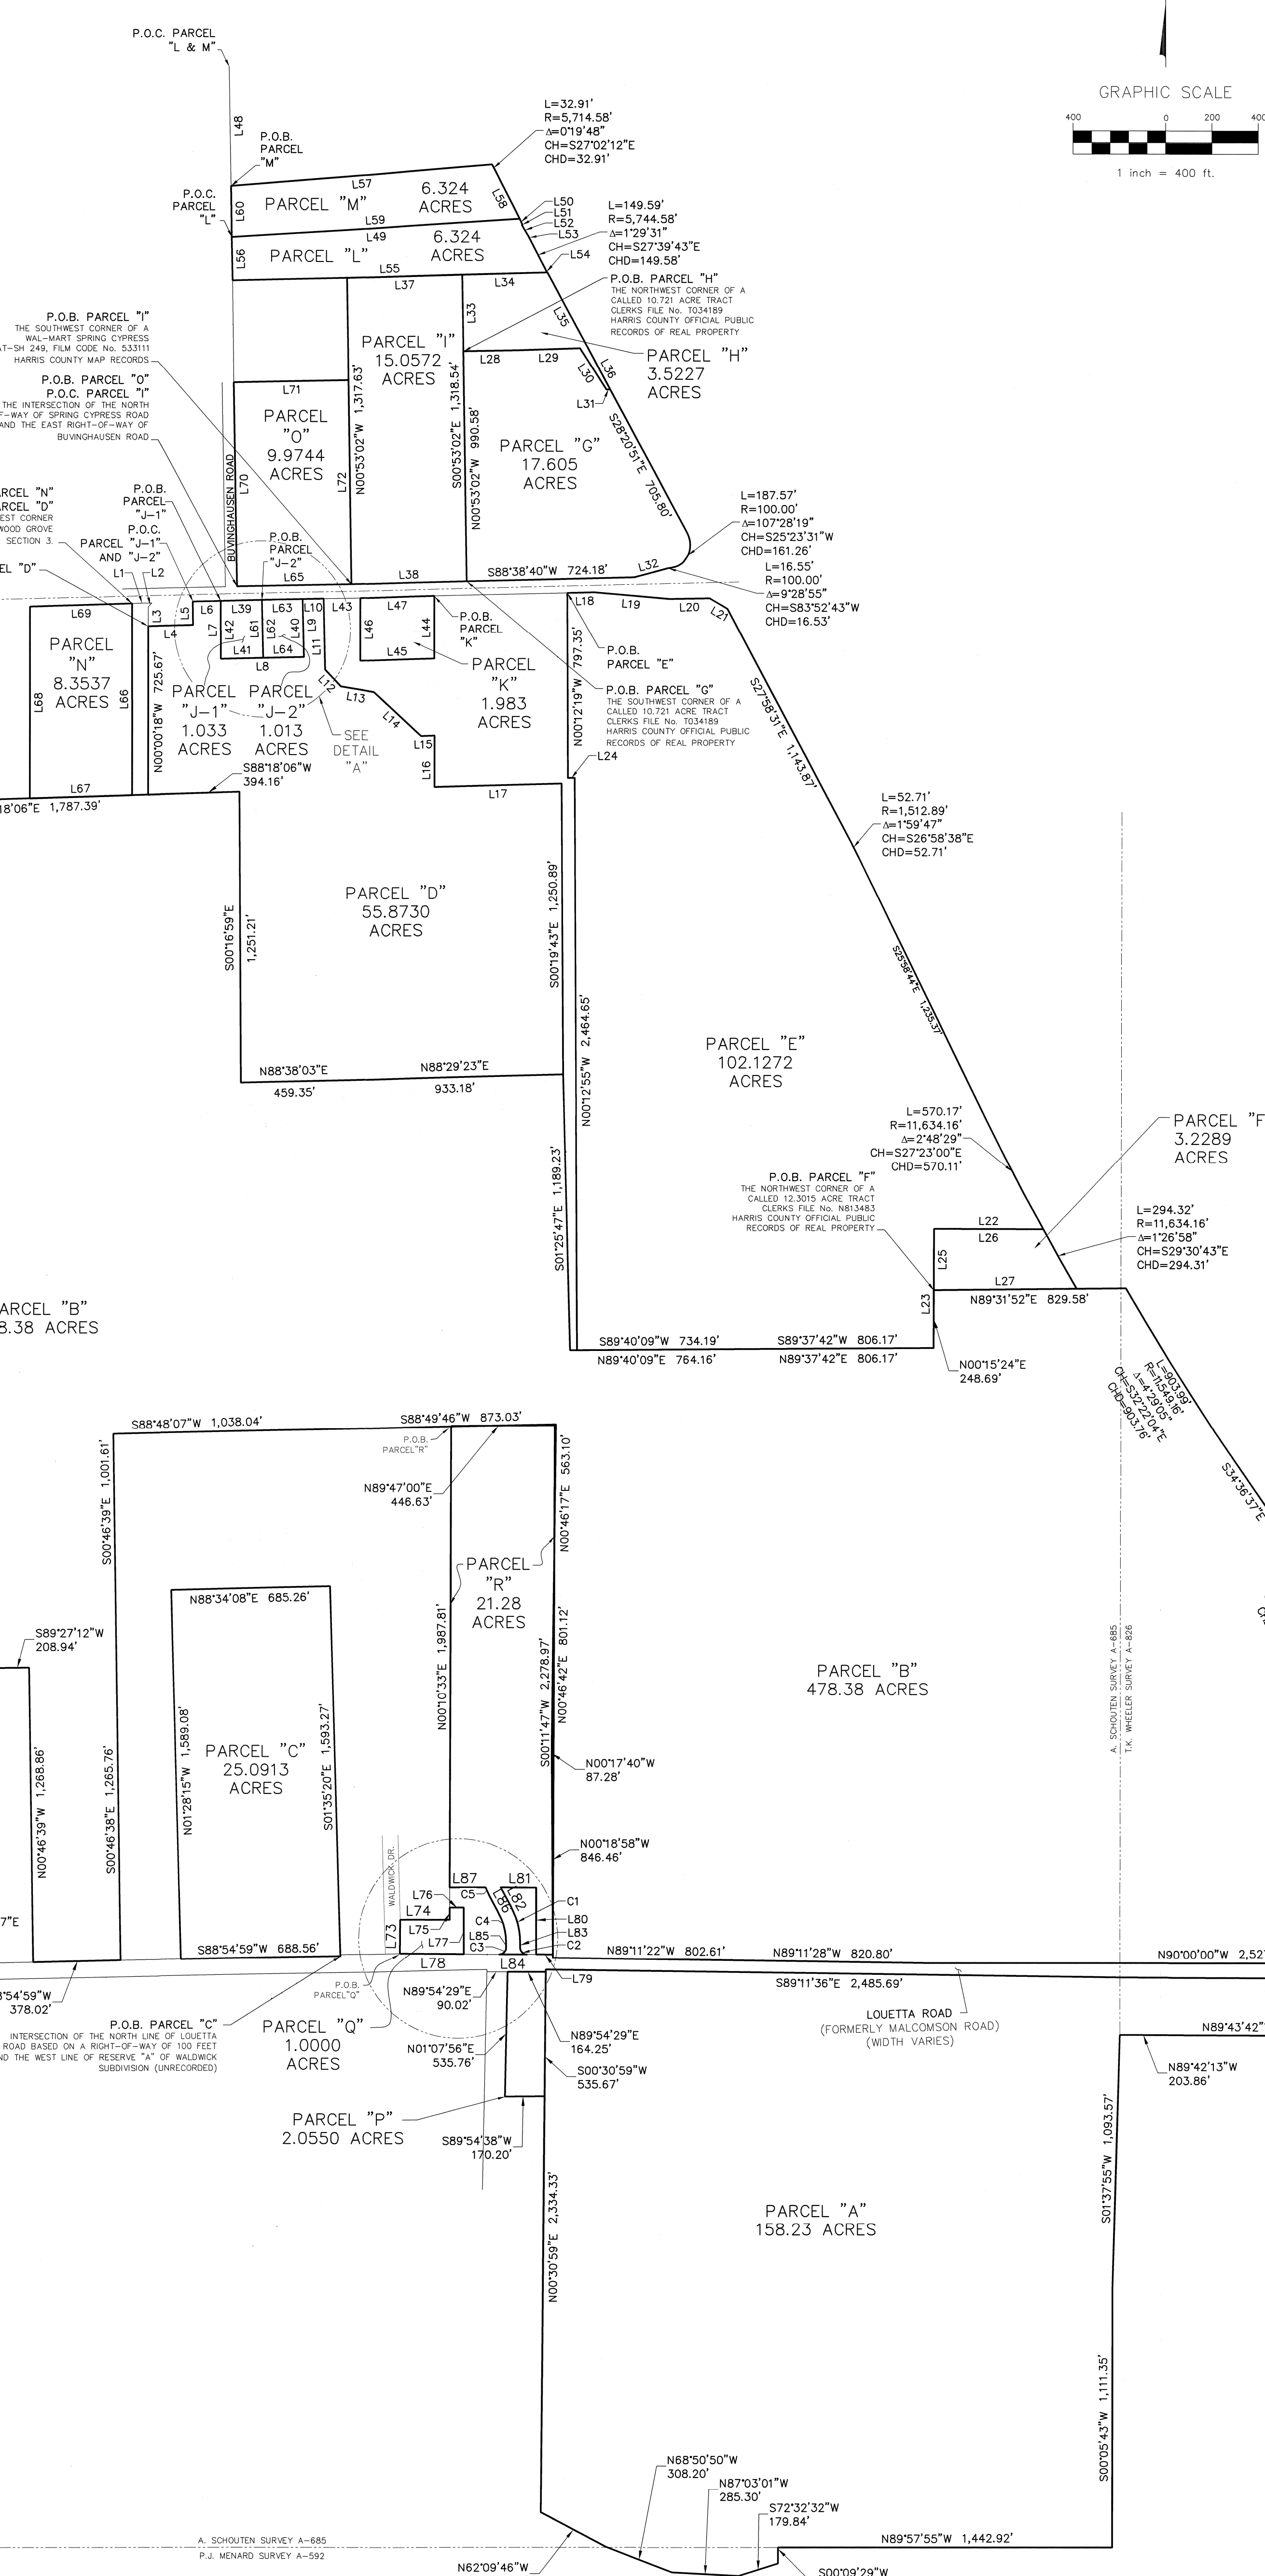

Curve Table					
NO.	Length	Radius	Delta	Chord	Chord Length
C1	162.99'	330.00	28°17'57"	S14°03'28"E	161.34'
C2	47.12'	30.00	90°00'05"	S44°54'33"E	42.43'
C3	47.12'	30.00	89°59'55"	N45°05'28"E	42.43'
C4	133.36'	270.00	28°17'57"	N14°03'28"W	132.01'
C5	39.91'	330.00	6°55'48"	N2°44'33"W	39.89'

PARCEL TABLE:			
PARCEL	"A"	158.23	ACRES
PARCEL	"B"	478.38	ACRES
PARCEL	"C"	25.0913	ACRES
PARCEL	"D"	55.8730	ACRES
PARCEL	"E"	102.1272	ACRES
PARCEL	"F"	3.2289	ACRES
PARCEL	"G"	17.605	ACRES
PARCEL	"H"	3.5227	ACRES
PARCEL	"I"	15.0572	ACRES
PARCEL	"J-1"	1.033	ACRES
PARCEL	"J-2"	1.013	ACRES
PARCEL	"K"	1.983	ACRES
PARCEL	"L"	6.324	ACRES
PARCEL	"M"	6.324	ACRES
PARCEL	"N"	8.3537	ACRES
PARCEL	"O"	9.9744	ACRES
PARCEL	"P"	2.0550	ACRES
PARCEL	"Q"	1.0000	ACRES
PARCEL	"R"	21.28	ACRES

=====

TOTAL AREA = 918.4554 ACRES

BOUNDARY MAP OF
MALCOMSON ROAD UTILITY DISTRICT
BEING 918.4554 ACRES OF LAND OUT OF THE
T. K. WHEELER SURVEY, ABSTRACT NUMBER 826
A. SCHOUTEN SURVEY, ABSTRACT NUMBER 685
P. J. MENARD SURVEY, ABSTRACT NUMBER 592
WILLIAM PERKINS SURVEY, ABSTRACT NUMBER 621
HARRIS COUNTY, TEXAS

DISTRICT BOUNDARY MAP
OF
MALCOMSON ROAD UTILITY DISTRICT


LA
**Lockwood, Andrews
& Newnam, Inc.**
A SUBSIDIARY OF LEO A DALY

LAN PROJECT NO. 120-11092-000-10

NOTE:

1. SHADED TRACT SHOWN HEREON IS BEING ANNEXED WITH THIS MAP

2. A SECOND PART TO THIS MAP EXISTS, BEING A METES AND BOUNDS DESCRIPTION OF TRACTS "A" THROUGH "R" UNDER TSC PROJECT 1636-1601-S.

 
 ROBERT JOHN GADER
 REGISTERED PROFESSIONAL LAND SURVEYOR
 TEXAS REGISTRATION NO. 4472

TERRA SURVEYING COMPANY, INC.
3000 WILCREST DR., SUITE 210, HOUSTON, TX. 77042
TEL. 713-993-0327 FAX 713-993-9231
HTTP: //WWW.TERRASURVEYING.COM
T.B.P.L.S. FIRM NO. 10043600