


VICINITY MAP

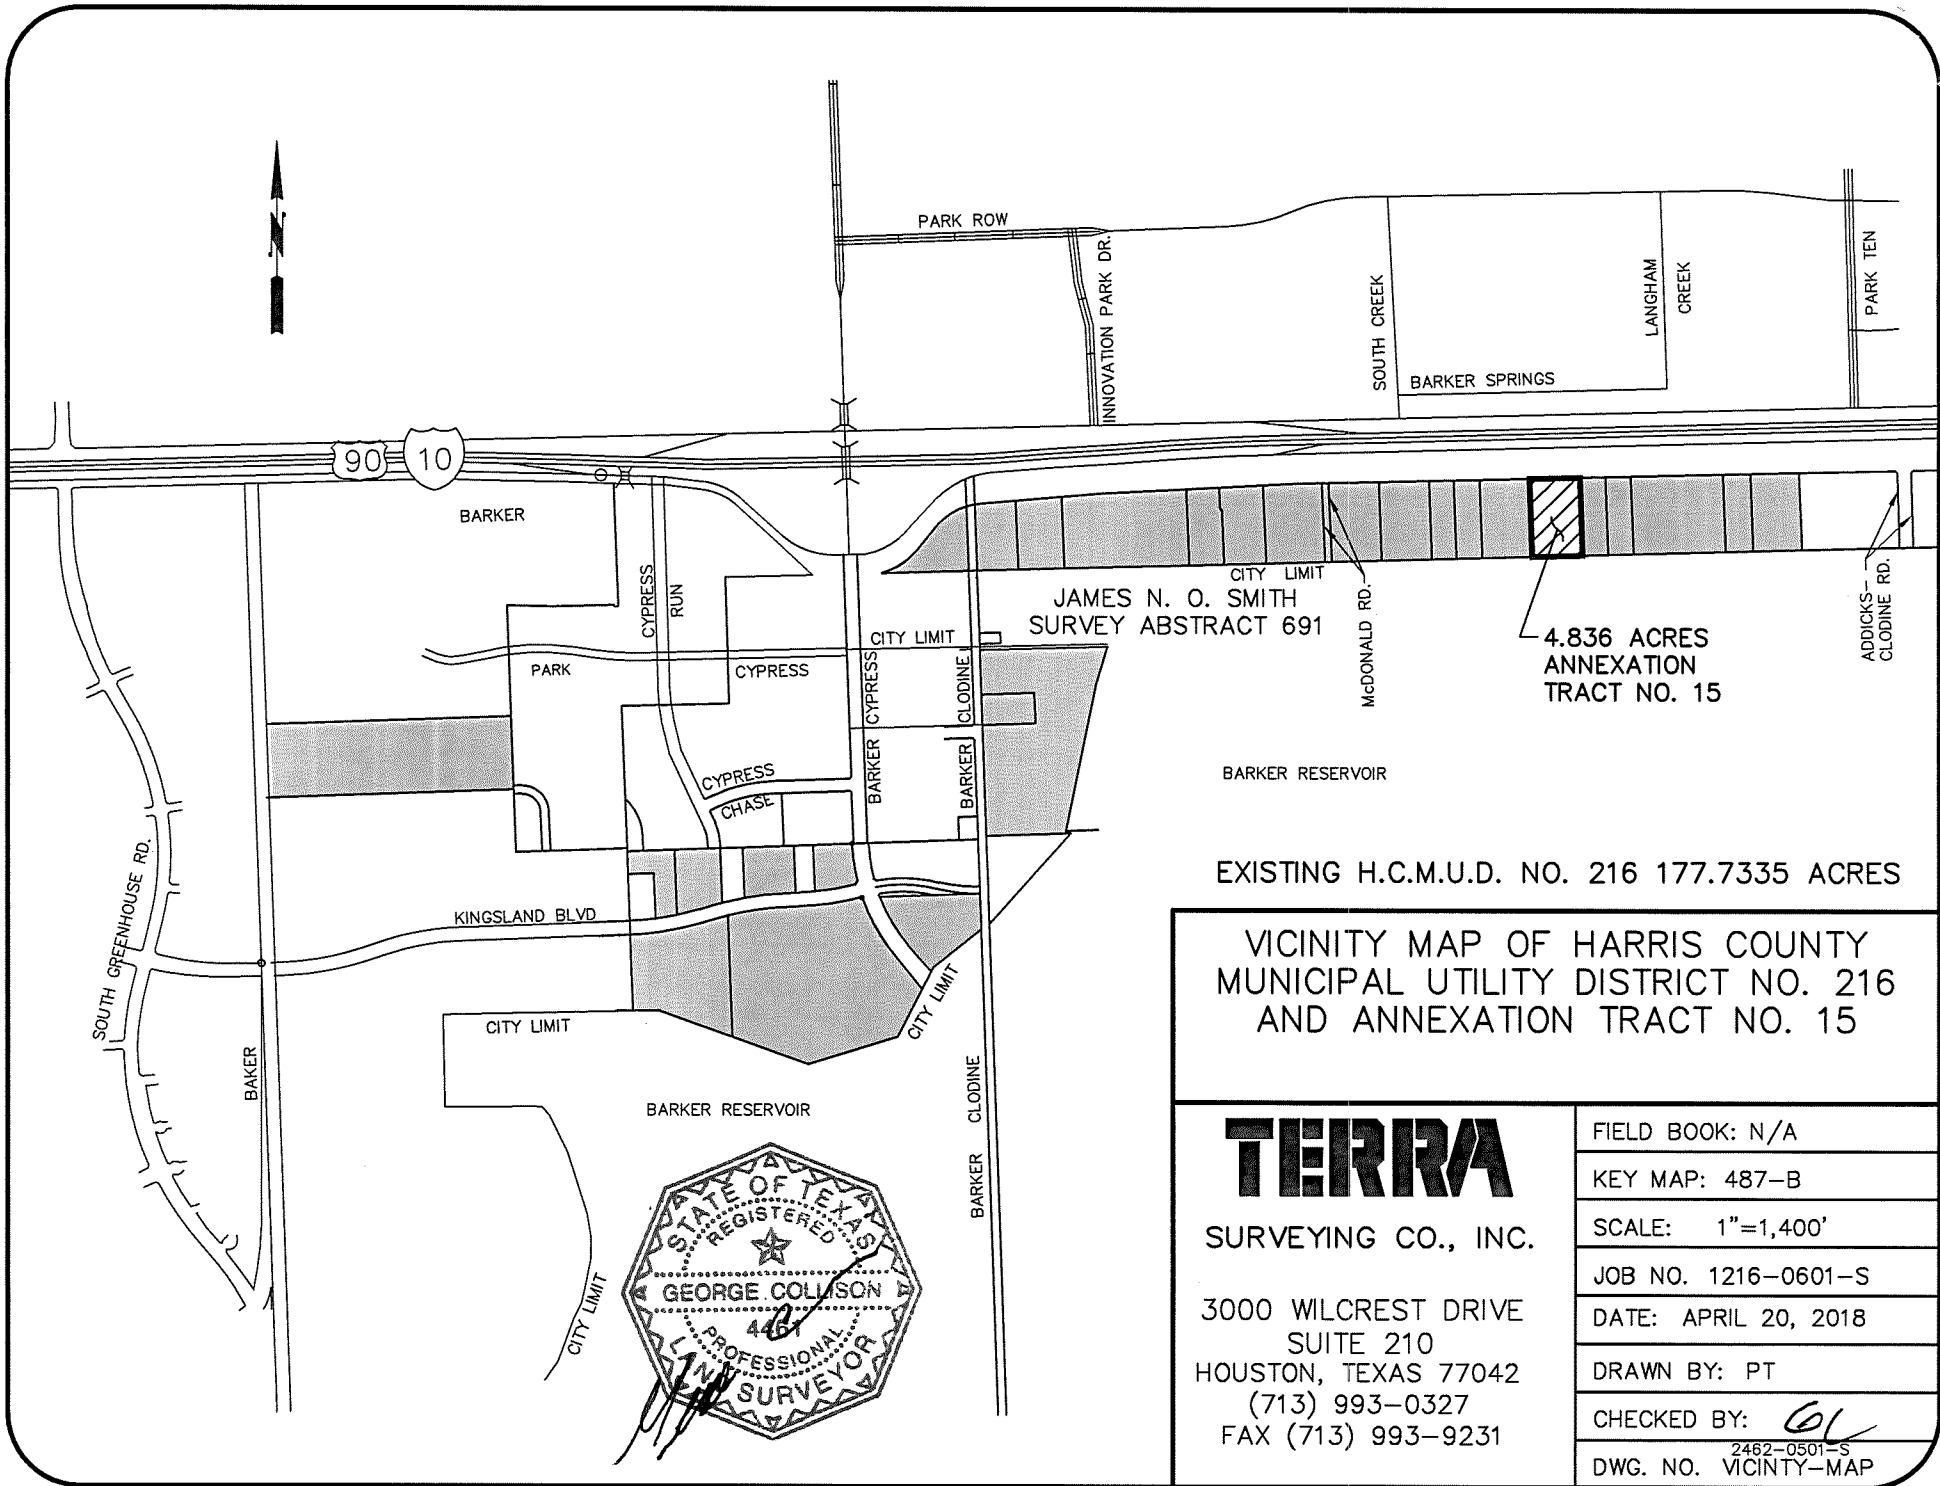

JAMES N. O. SMITH
SURVEY ABSTRACT 691

4.836 ACRES
ANNEXATION
TRACT NO. 15

BARKER RESERVOIR

EXISTING H.C.M.U.D. NO. 216 177.7335 ACRES

VICINITY MAP OF HARRIS COUNTY
MUNICIPAL UTILITY DISTRICT NO. 216
AND ANNEXATION TRACT NO. 15

TERRA
SURVEYING CO., INC.
3000 WILCREST DRIVE
SUITE 210
HOUSTON, TEXAS 77042
(713) 993-0327
FAX (713) 993-9231

FIELD BOOK: N/A
KEY MAP: 487-B
SCALE: 1"=1,400'
JOB NO. 1216-0601-S
DATE: APRIL 20, 2018
DRAWN BY: PT
CHECKED BY: <i>OL</i>
DWG. NO. 2462-0501-S VICINITY-MAP

