
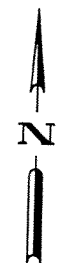


L:\Projects\406408\DRIBETS\Worksheet Points of Discharge Exhibit\_06-04-2010.dwg 1:1850

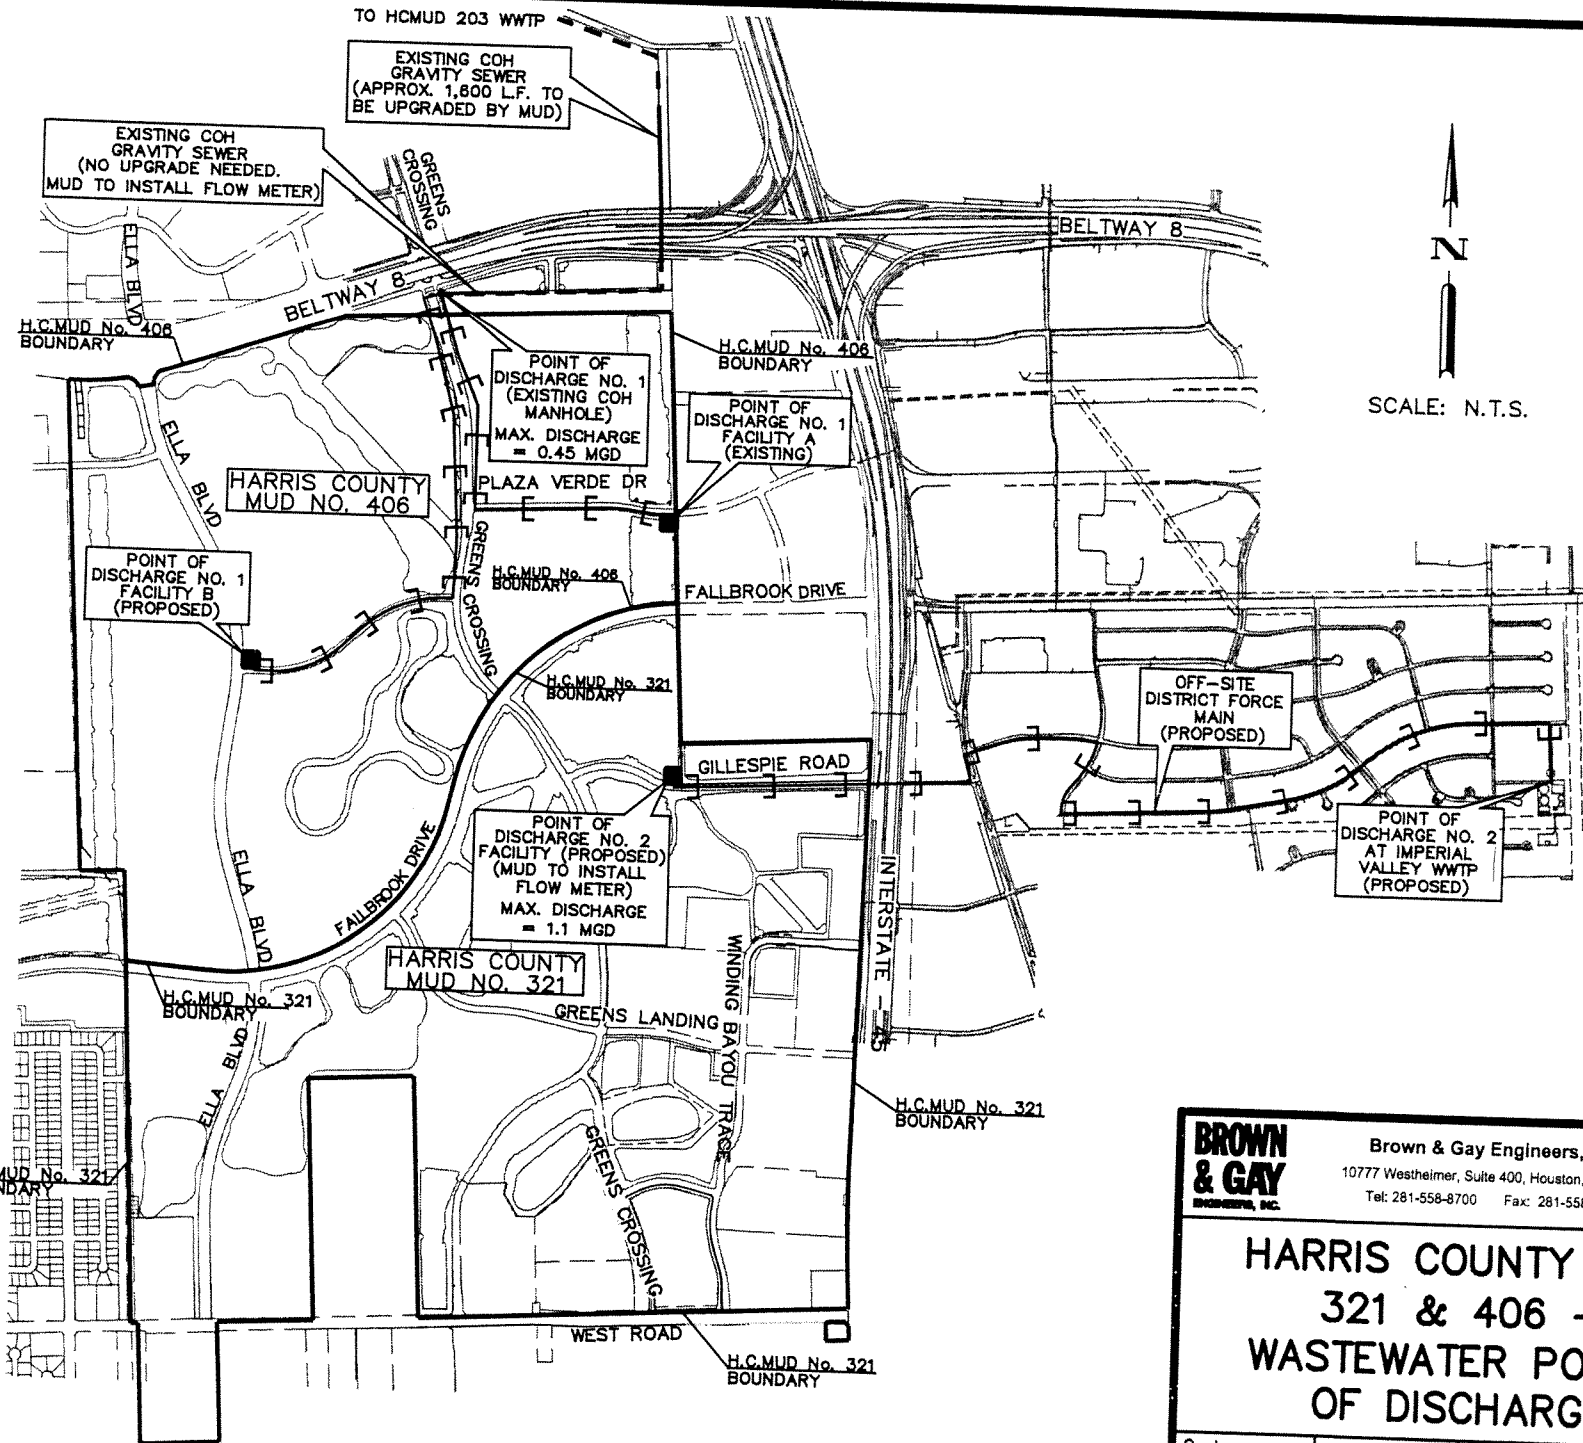

SCALE: N.T.S.

<p><b>BROWN &amp; GAY</b> ENGINEERS, INC.</p> <p>Brown &amp; Gay Engineers, Inc. 10777 Westheimer, Suite 400, Houston, TX 77042 Tel: 281-558-8700 Fax: 281-558-8701</p>			
<p><b>HARRIS COUNTY MUD 321 &amp; 406 – WASTEWATER POINTS OF DISCHARGE</b></p>			
Scale:	Job No.:	Date:	Exhibit:
N.T.S.	40660	JUN. 2010	A