

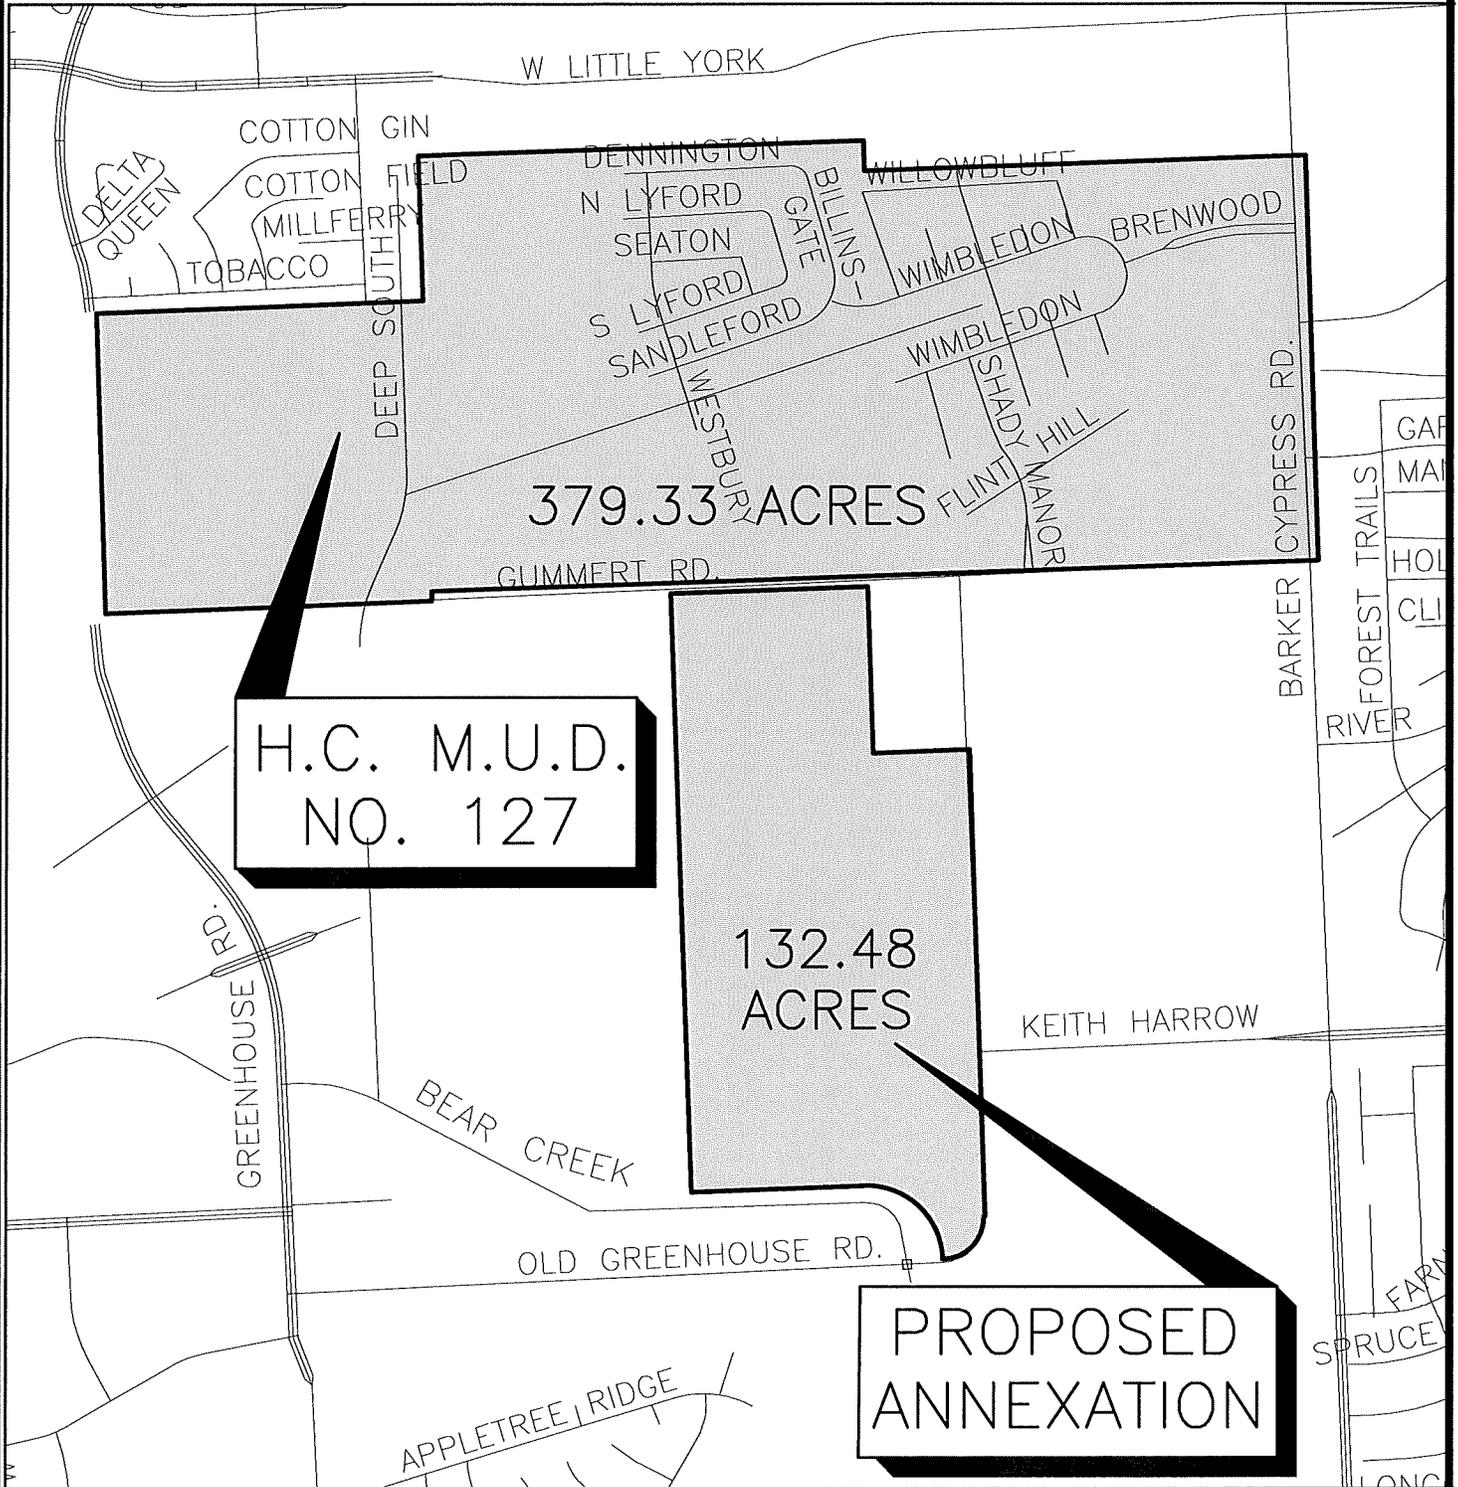


HARRIS COUNTY MUNICIPAL UTILITY DISTRICT NO. 127

Annexation of 132.48 Acres of Land
(Key Map Page No. 407W & 447A)

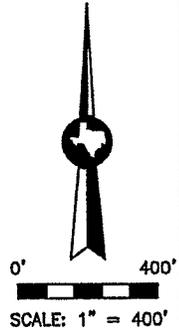


VICINITY MAP
N.T.S.

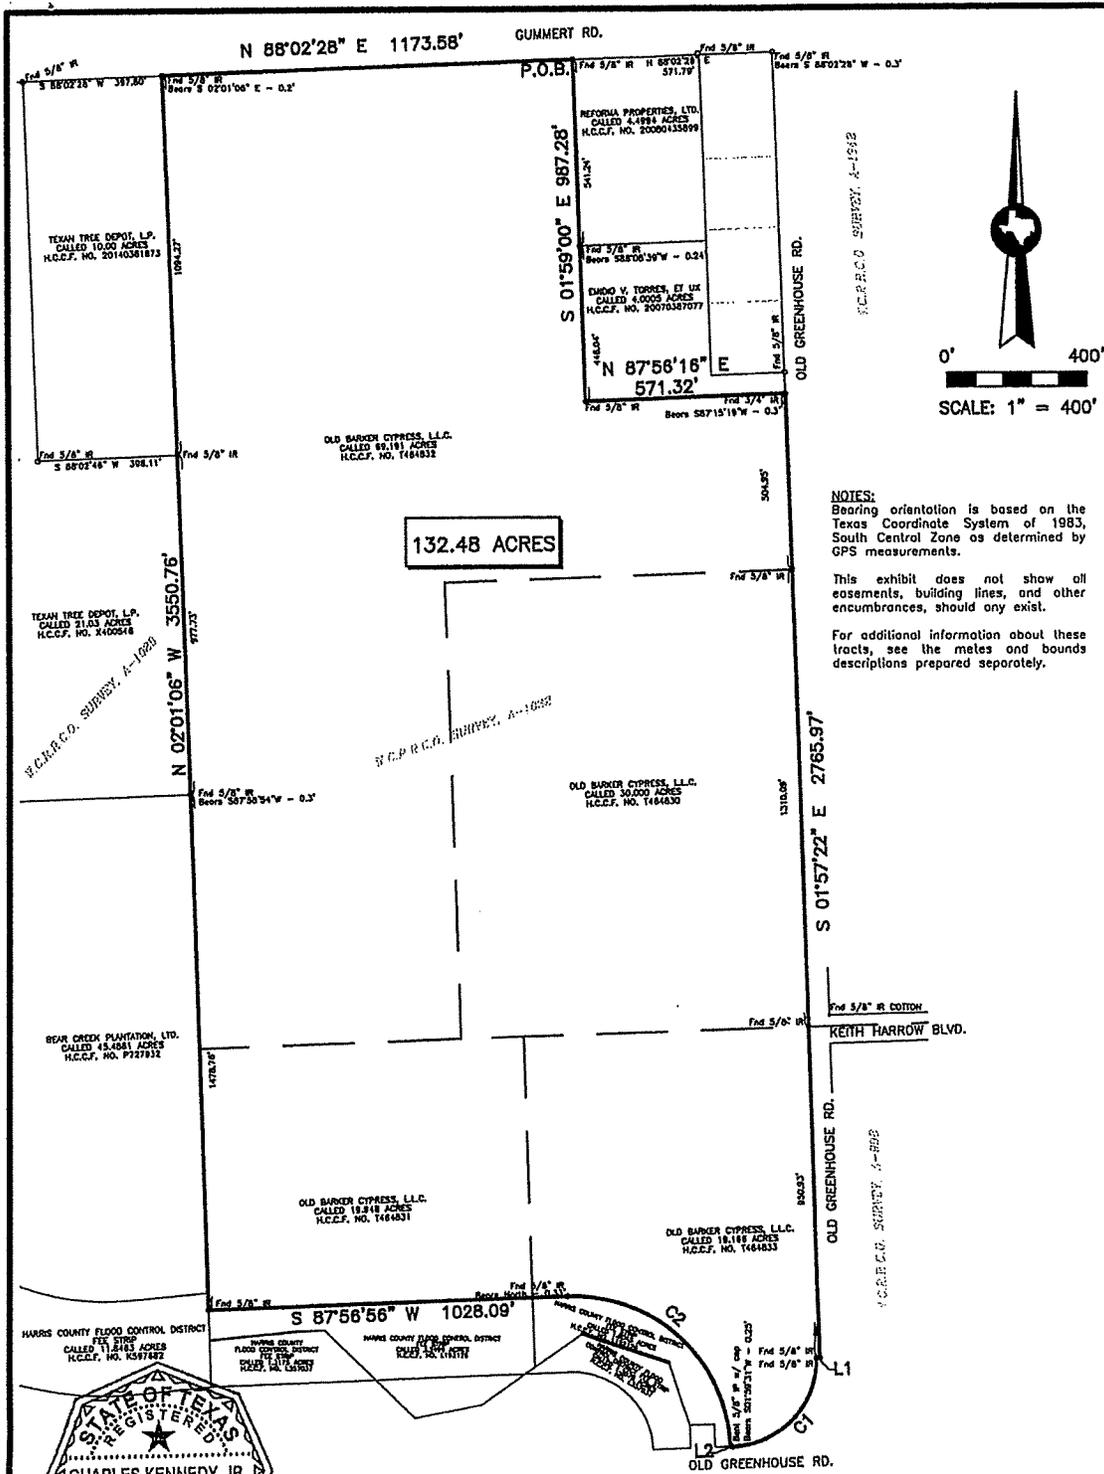

NOTES:
 Bearing orientation is based on the Texas Coordinate System of 1983, South Central Zone as determined by GPS measurements.

This exhibit does not show all easements, building lines, and other encumbrances, should any exist.

For additional information about these tracts, see the metes and bounds descriptions prepared separately.

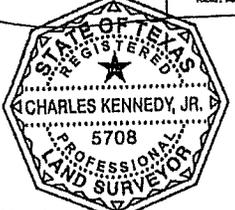

CURVE	RADIUS	DELTA ANGLE	ARC LENGTH	CHORD BEARING	CHORD LENGTH
C1	246.47'	90°04'52"	387.50'	S 43°05'04" W	348.80'
C2	449.53'	90°05'47"	706.88'	N 47°00'10" W	636.27'

This document was prepared under 22 TAC 663.21, does not reflect the results of an on the ground survey, and is not to be used to convey or establish interests in real property except those rights and interests implied or established by the creation or reconfiguration of the boundary of the political subdivision for which it was prepared.

LINE	BEARING	DISTANCE
L1	S 88°02'38" W	10.00'
L2	S 88°07'33" W	6.32'

Charles Kennedy, Jr.
 Charles Kennedy, Jr.
 Registered Professional
 Land Surveyor
 Texas Registration No. 5708




10555 WESTOFFICE DRIVE
 HOUSTON, TEXAS 77042
 713.784.4500
 WWW.EHRAINCO.COM
 TBPE No. F-726
 TBPLS No. 10092300

LAND TITLE SURVEY
 132.48 ACRES
 WC RR CO SURVEY, A-1032
 HARRIS COUNTY, TEXAS

DATE:	DEC. 7, 2017	SCALE: 1" = 400'	JOB NO.: 98008-8
DWG. NAME:	98008-50 EH Annex 132 ac.dwg		

Harris County MUD 127 (132.48acres)

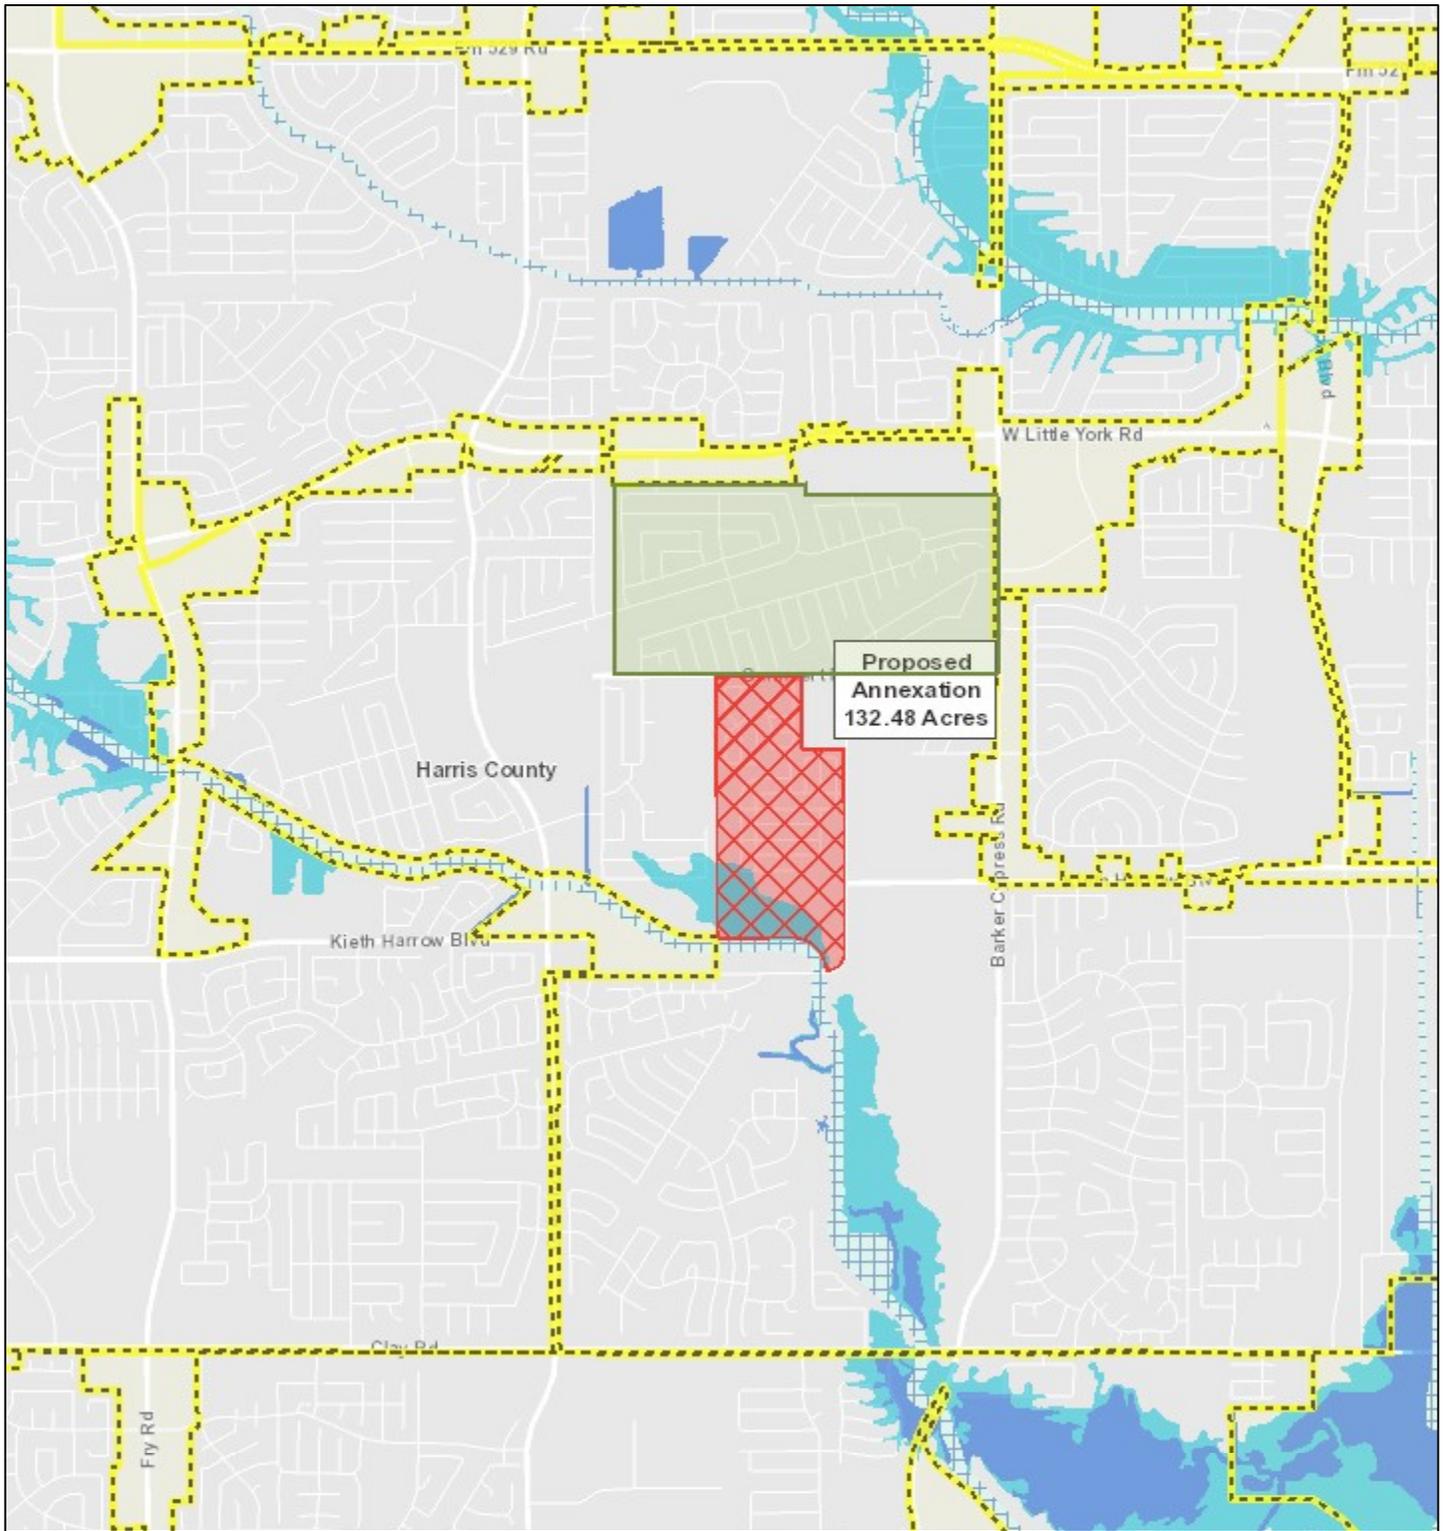

12/30/2019

- | | |
|---|---|
|  Existing Acreage of District | Flood Hazard Zones |
|  Proposed Annexation |  100 Year Floodplain |
| Council Districts |  500 Year Floodplain |
|  Council Districts |  Floodway |
| City Limits | |
|  City Limits | |

Scale: 1:36,112

